


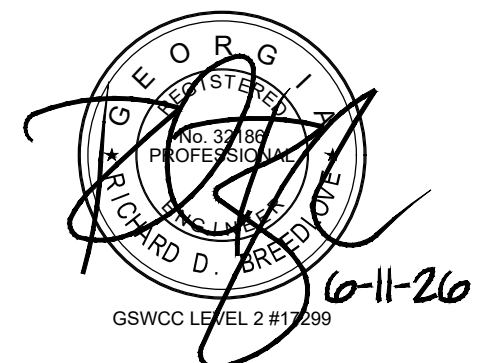

DOVETAIL
civil design inc

3651 Mars Hill Road
Suite 1800
Watkinsville, GA 30677
Office: (678) 726-3300
www.dovetailcivil.com

DATE	DESCRIPTION
4/20/26	DESIGN DEVELOPMENT SET FOR OWNER'S REVIEW
6/11/26	LUP SUBMITTAL TO JACKSON COUNTY

North Oconee Heritage Park
SITE DEVELOPMENT PLANS


DEVELOPER INFORMATION:
JACKSON COUNTY, GEORGIA
4800 W. JEFFERSON, G.A. 30549
UNINCORPORATED JACKSON COUNTY
G.M.D. 253
A-2 ZONING

24-HR CONTACT: BARRY VICKERY, (706) 286-6353

PROJECT NUMBER: JKS002
DATE: 6/11/26
ISSUE NUMBER: 2
CHECKED BY: RDB
SHEET TITLE: **TREE PROTECTION/ REPLACEMENT PLAN (NORTH)**

SHEET NUMBER:

C18

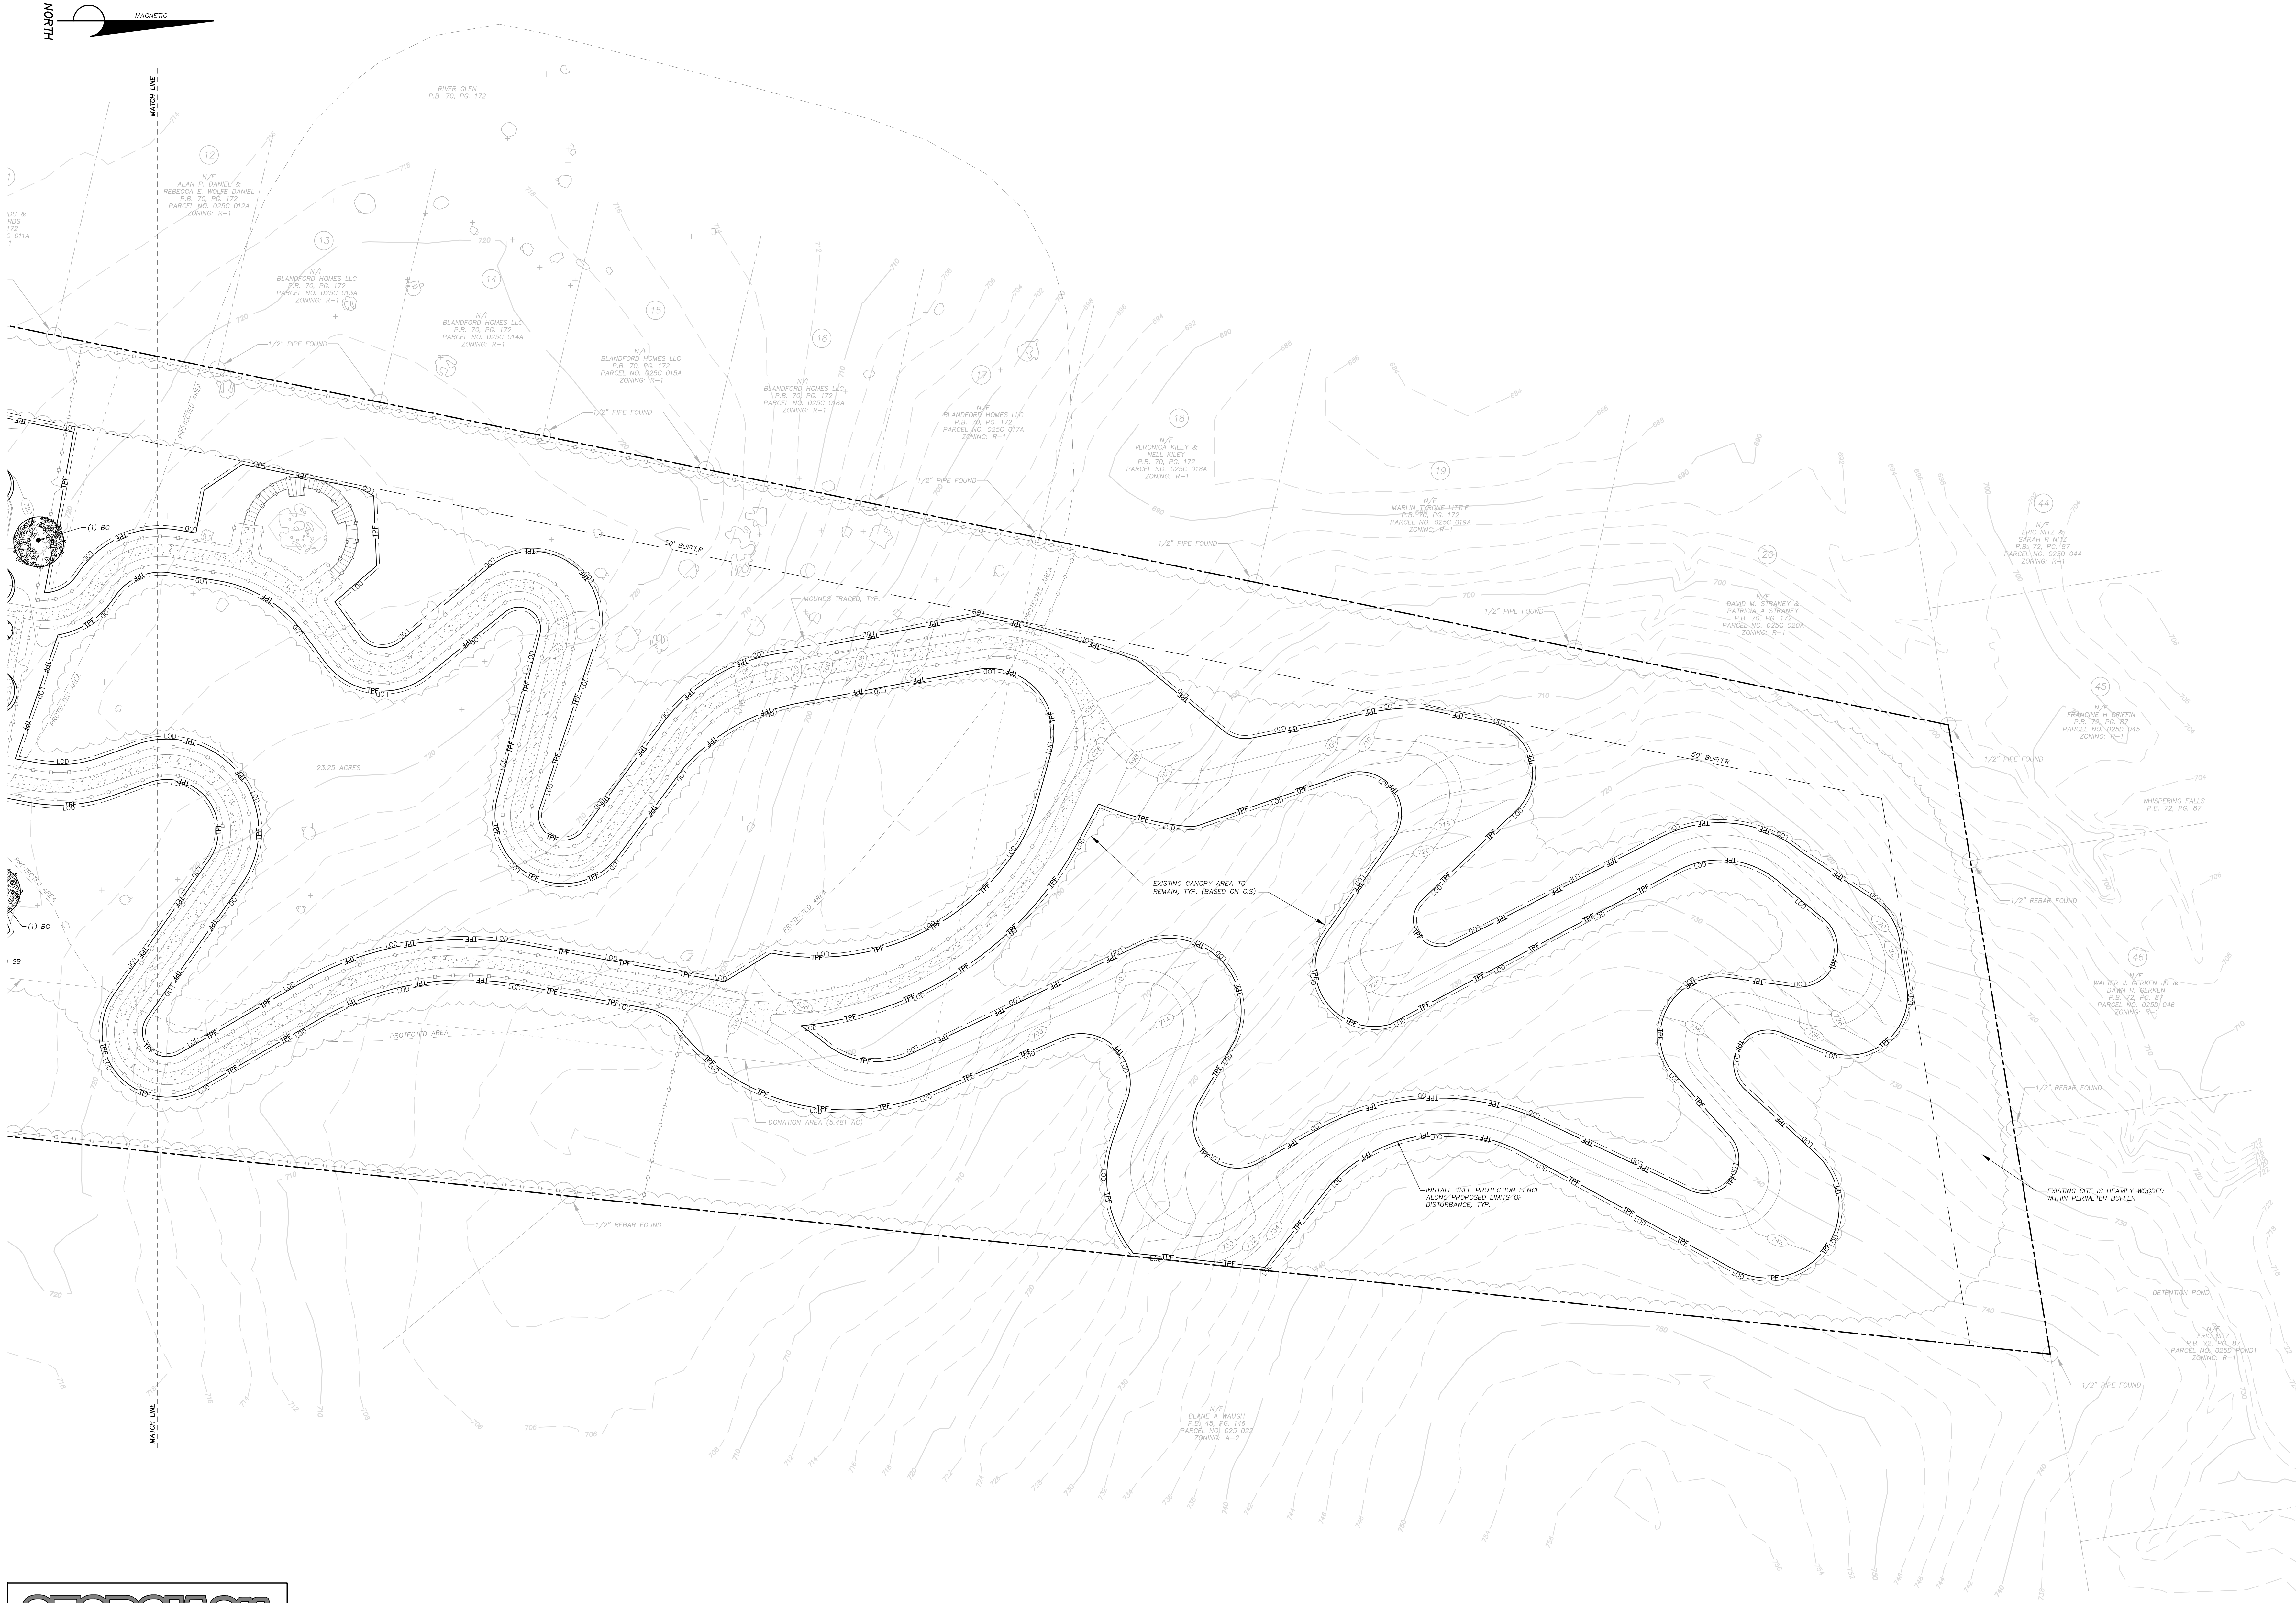

GEORGIA811
www.Georgia811.com

Know what's below.
Call before you dig.