


US HWY 278

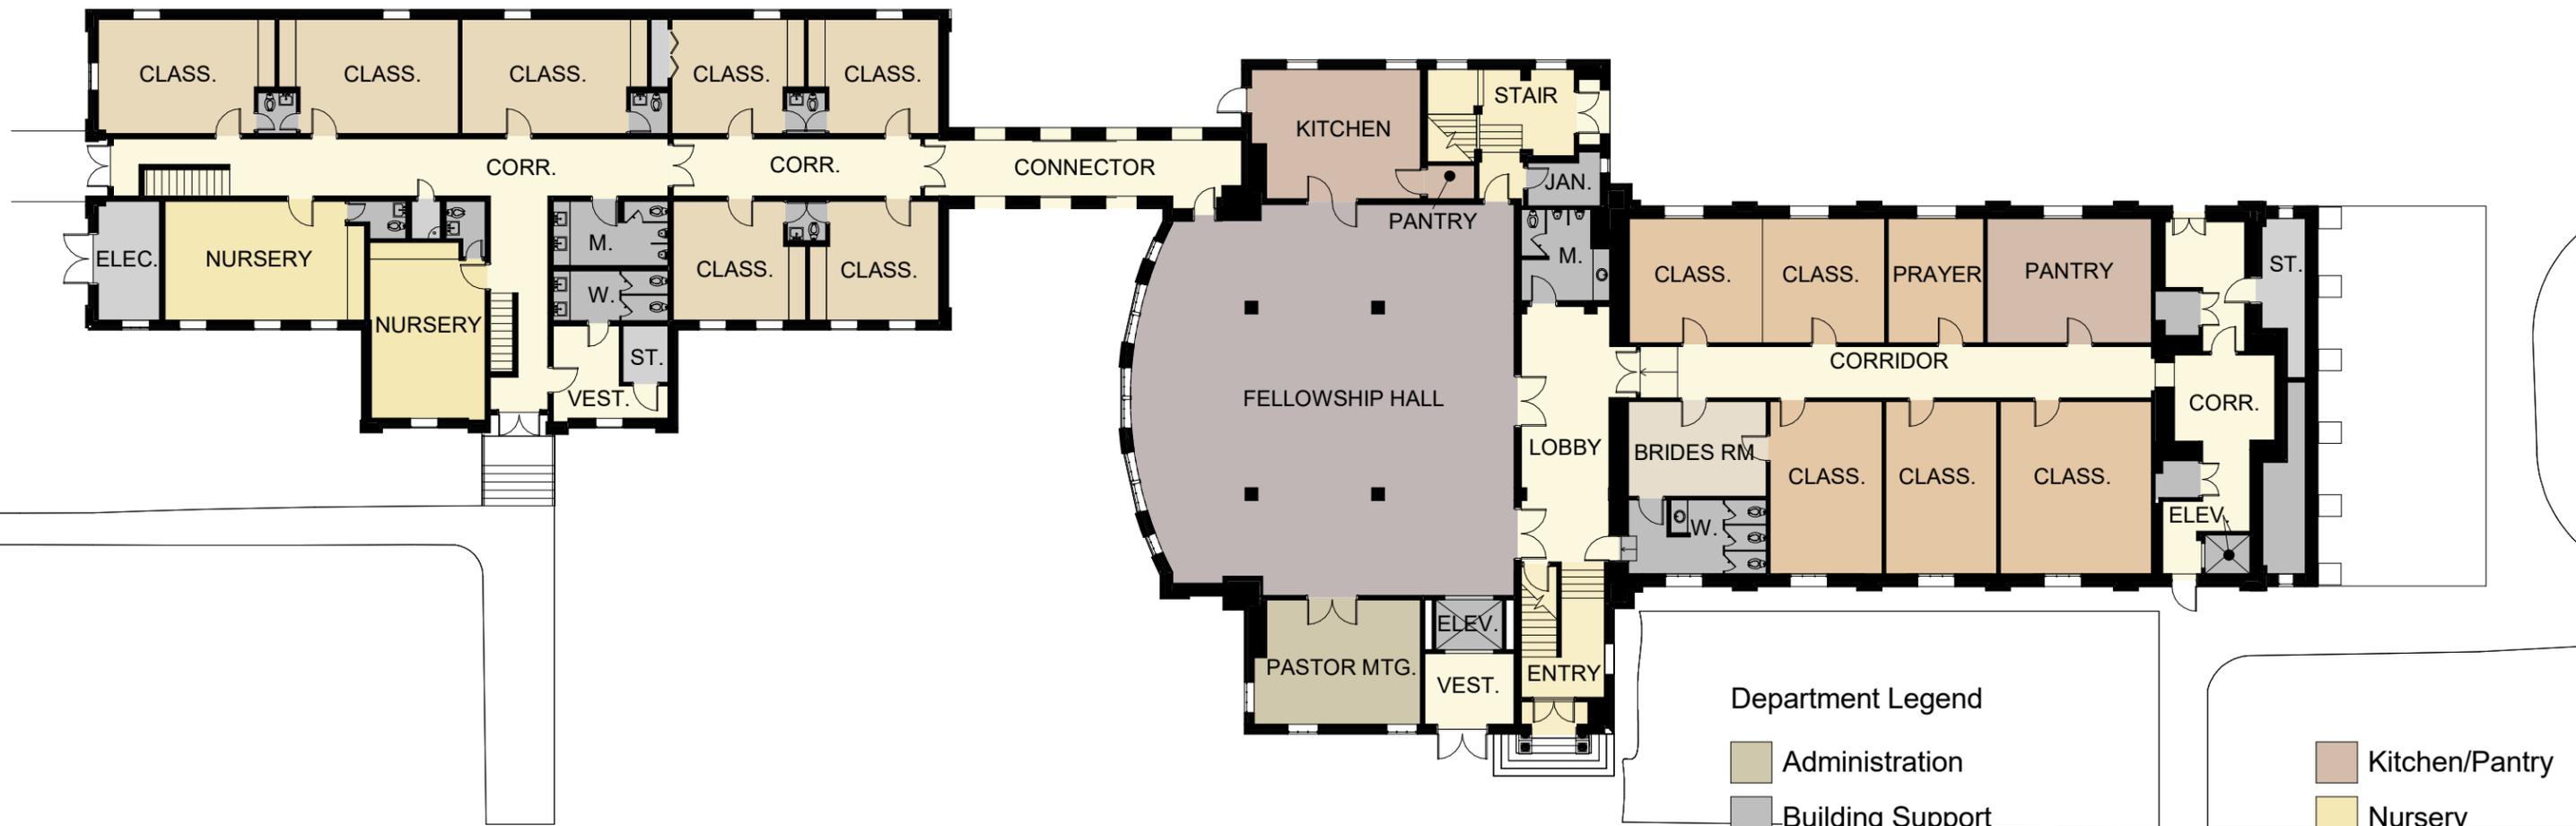

Department Legend

- |   |   |
|---|---|
| <span style="display: inline-block; width: 15px; height: 15px; background-color: #c0c0c0; border: 1px solid black; margin-right: 5px;"></span> Administration     | <span style="display: inline-block; width: 15px; height: 15px; background-color: #d9ead3; border: 1px solid black; margin-right: 5px;"></span> Kitchen/Pantry       |
| <span style="display: inline-block; width: 15px; height: 15px; background-color: #e0e0e0; border: 1px solid black; margin-right: 5px;"></span> Building Support   | <span style="display: inline-block; width: 15px; height: 15px; background-color: #fff2cc; border: 1px solid black; margin-right: 5px;"></span> Nursery              |
| <span style="display: inline-block; width: 15px; height: 15px; background-color: #fce4d6; border: 1px solid black; margin-right: 5px;"></span> Children Classroom | <span style="display: inline-block; width: 15px; height: 15px; background-color: #e0e0e0; border: 1px solid black; margin-right: 5px;"></span> Storage              |
| <span style="display: inline-block; width: 15px; height: 15px; background-color: #fff2cc; border: 1px solid black; margin-right: 5px;"></span> Circulation        | <span style="display: inline-block; width: 15px; height: 15px; background-color: #fff2cc; border: 1px solid black; margin-right: 5px;"></span> Vertical Circulation |
| <span style="display: inline-block; width: 15px; height: 15px; background-color: #d9ead3; border: 1px solid black; margin-right: 5px;"></span> Common Area        | <span style="display: inline-block; width: 15px; height: 15px; background-color: #fce4d6; border: 1px solid black; margin-right: 5px;"></span> Youth Classroom      |
| <span style="display: inline-block; width: 15px; height: 15px; background-color: #999999; border: 1px solid black; margin-right: 5px;"></span> Fellowship         |   |




03.03.2025



COPYRIGHT © 2024 by CDH PARTNERS INC. All rights reserved.


# MADISON BAPTIST CHURCH

LEVEL 100 EXISTING FLOOR PLAN | G003

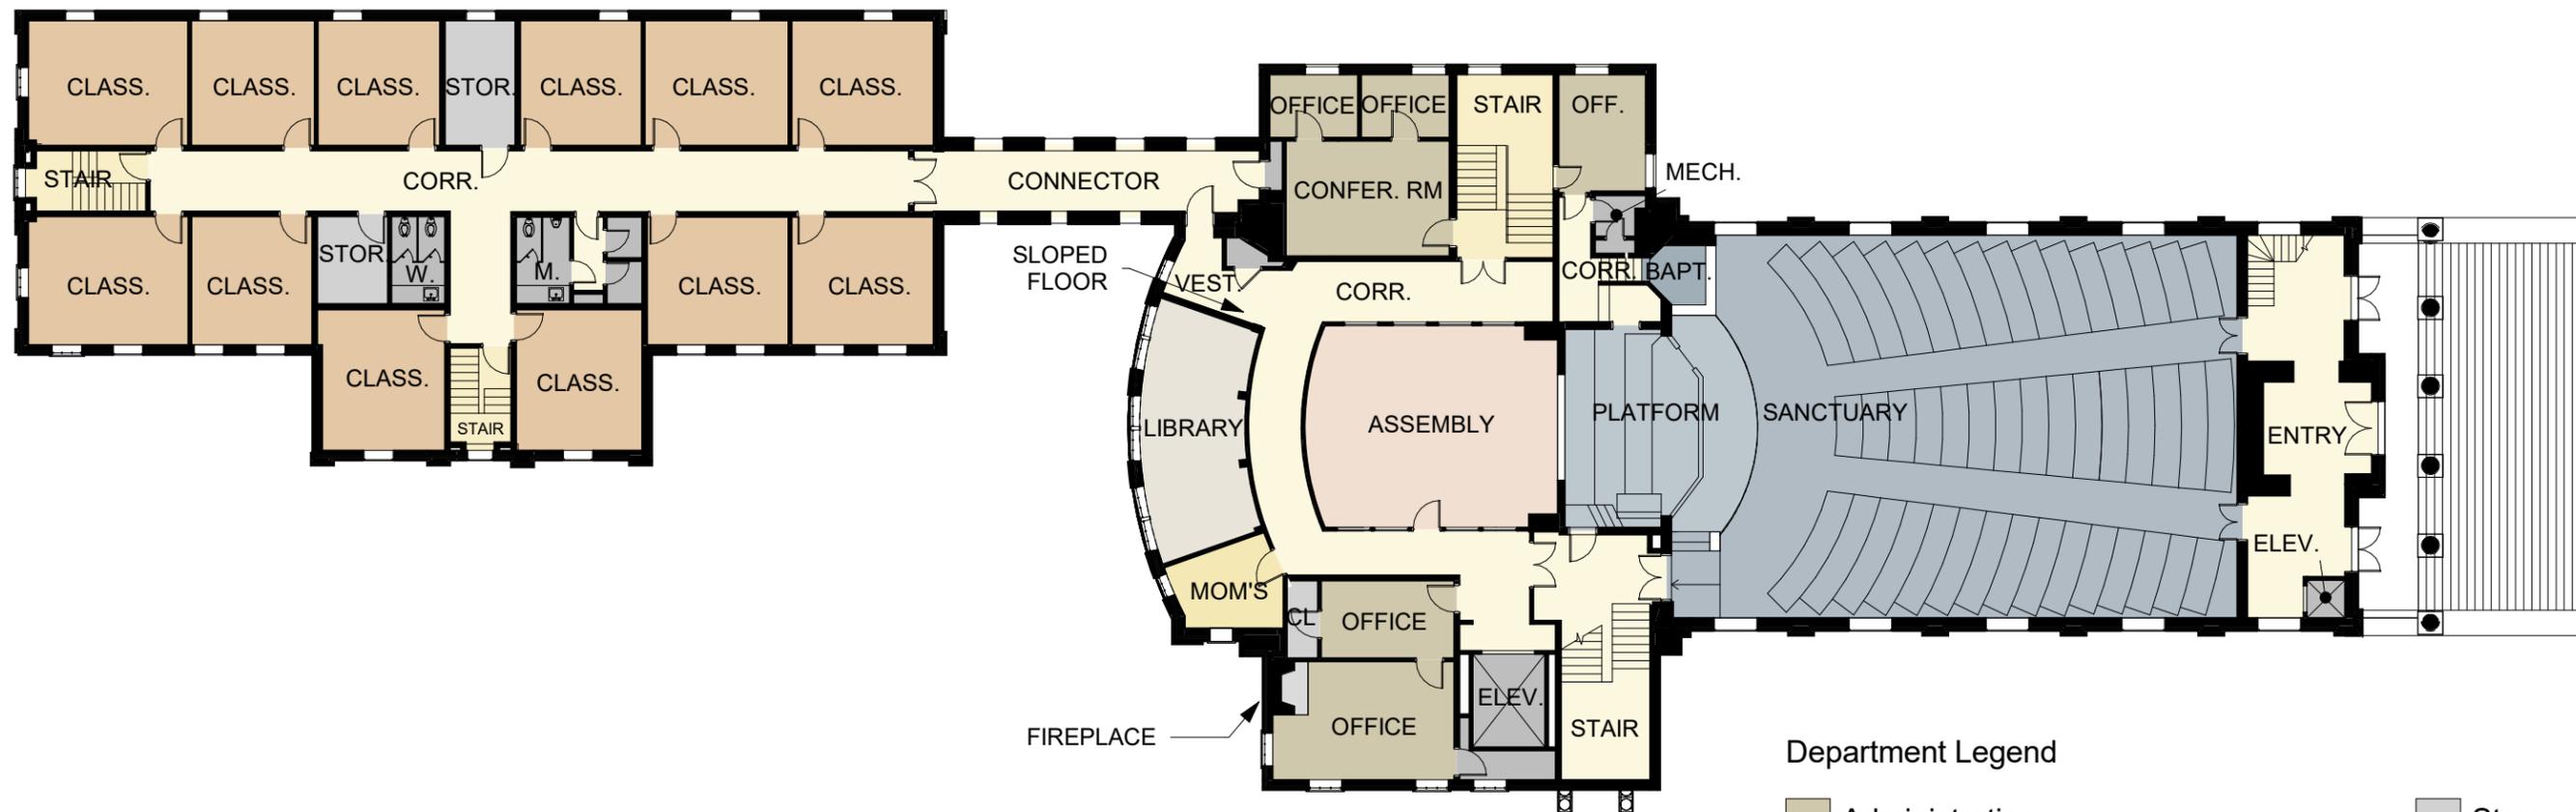

Department Legend

- |   |   |
|---|---|
| <span style="display: inline-block; width: 15px; height: 15px; background-color: #c8a28d; border: 1px solid black; margin-right: 5px;"></span> Administration   | <span style="display: inline-block; width: 15px; height: 15px; background-color: #d9d9d9; border: 1px solid black; margin-right: 5px;"></span> Storage              |
| <span style="display: inline-block; width: 15px; height: 15px; background-color: #808080; border: 1px solid black; margin-right: 5px;"></span> Building Support | <span style="display: inline-block; width: 15px; height: 15px; background-color: #fff2cc; border: 1px solid black; margin-right: 5px;"></span> Vertical Circulation |
| <span style="display: inline-block; width: 15px; height: 15px; background-color: #fff2cc; border: 1px solid black; margin-right: 5px;"></span> Circulation      | <span style="display: inline-block; width: 15px; height: 15px; background-color: #a2c8c8; border: 1px solid black; margin-right: 5px;"></span> Worship              |
| <span style="display: inline-block; width: 15px; height: 15px; background-color: #d9d9d9; border: 1px solid black; margin-right: 5px;"></span> Media/ Museum    | <span style="display: inline-block; width: 15px; height: 15px; background-color: #8096a2; border: 1px solid black; margin-right: 5px;"></span> Worship Support      |
| <span style="display: inline-block; width: 15px; height: 15px; background-color: #fff2cc; border: 1px solid black; margin-right: 5px;"></span> Nursery          | <span style="display: inline-block; width: 15px; height: 15px; background-color: #c8a28d; border: 1px solid black; margin-right: 5px;"></span> Youth Assembly       |
| <span style="display: inline-block; width: 15px; height: 15px; background-color: #a2c8c8; border: 1px solid black; margin-right: 5px;"></span> Platform/Stage   | <span style="display: inline-block; width: 15px; height: 15px; background-color: #c8a28d; border: 1px solid black; margin-right: 5px;"></span> Youth Classroom      |

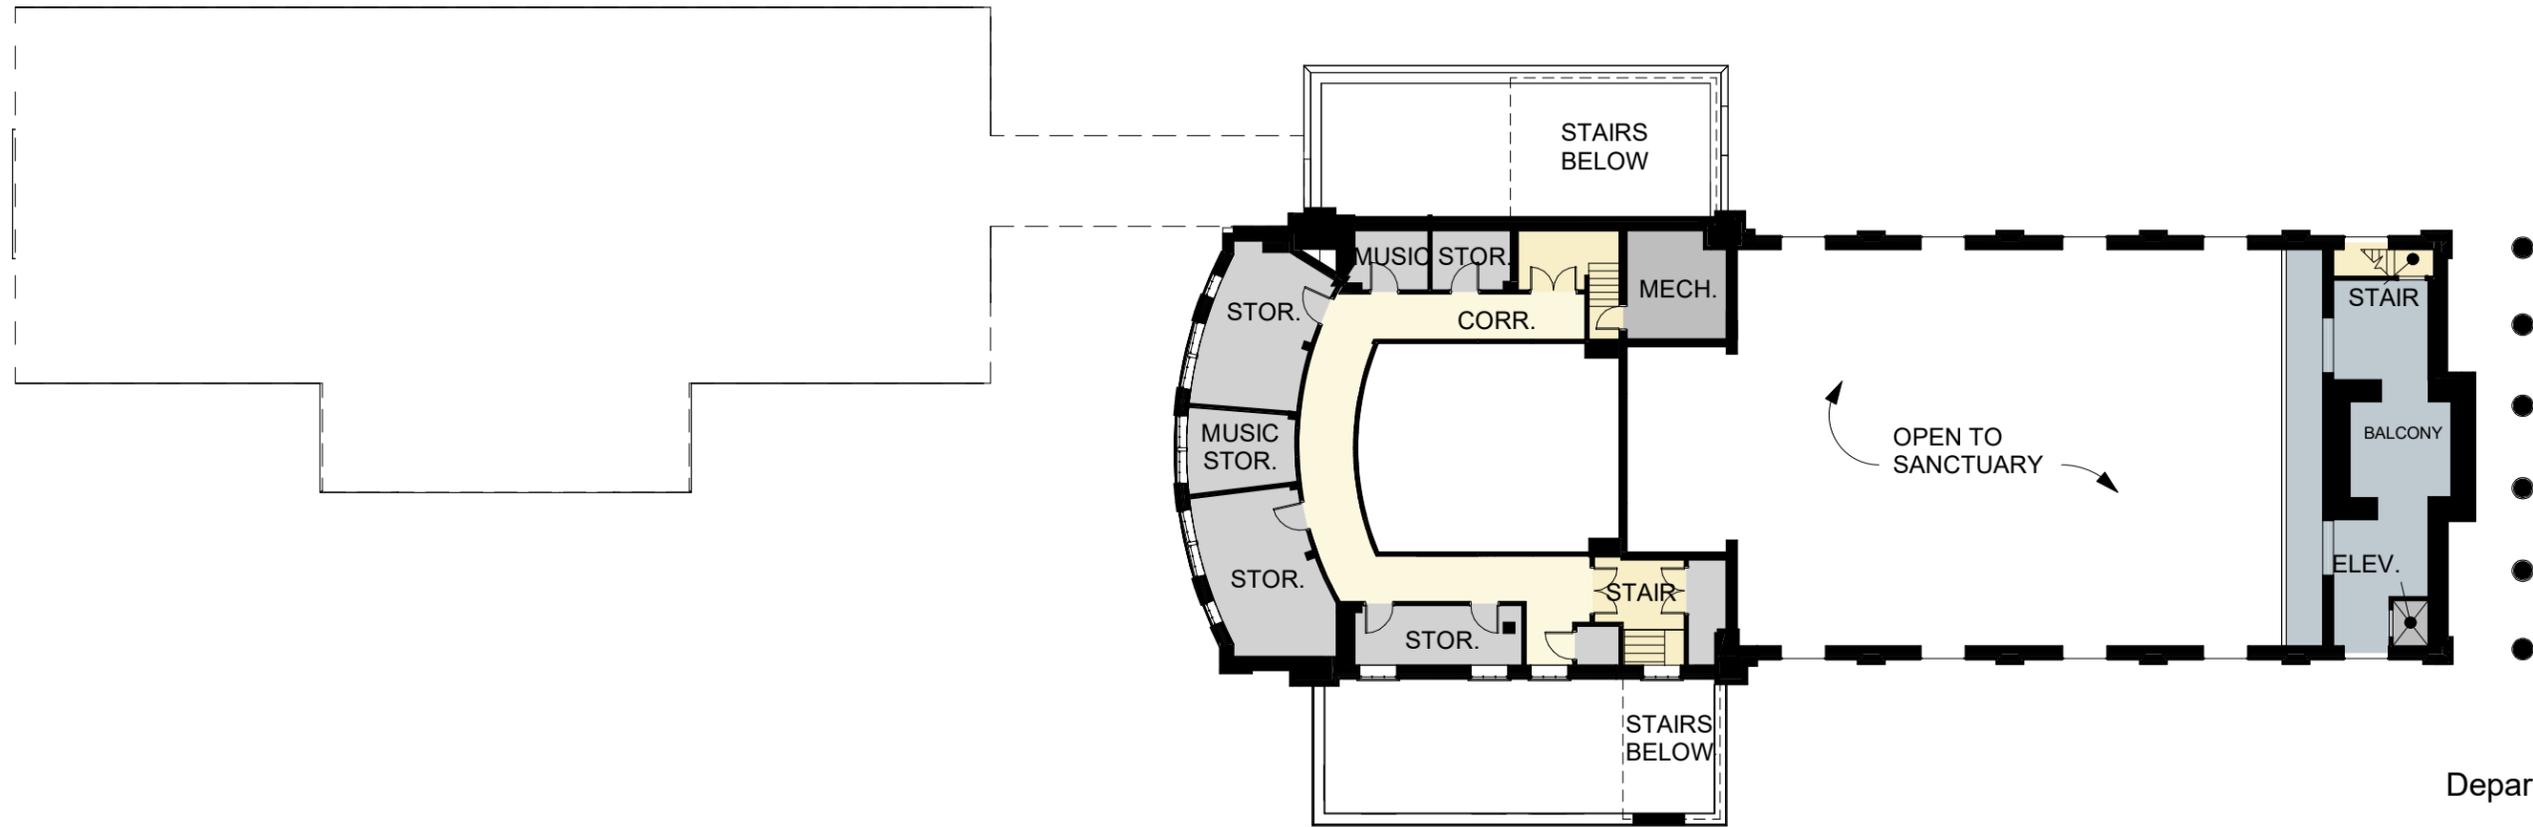

- Department Legend
- Building Support
  - Circulation
  - Storage
  - Vertical Circulation
  - Worship Circulation



03.03.2025




COPYRIGHT © 2024 by CDH PARTNERS INC. All rights reserved.

# MADISON BAPTIST CHURCH

EXISTING BALCONY LEVEL PLAN | G005

PHASE 3 NEW CONSTRUCTION HATCHED. THIS PHASE DOES INCLUDE SOME RENOVATIONS OF THE EXISTING BUILDING - COMPARE TO EXISTING PLAN

PHASE 1

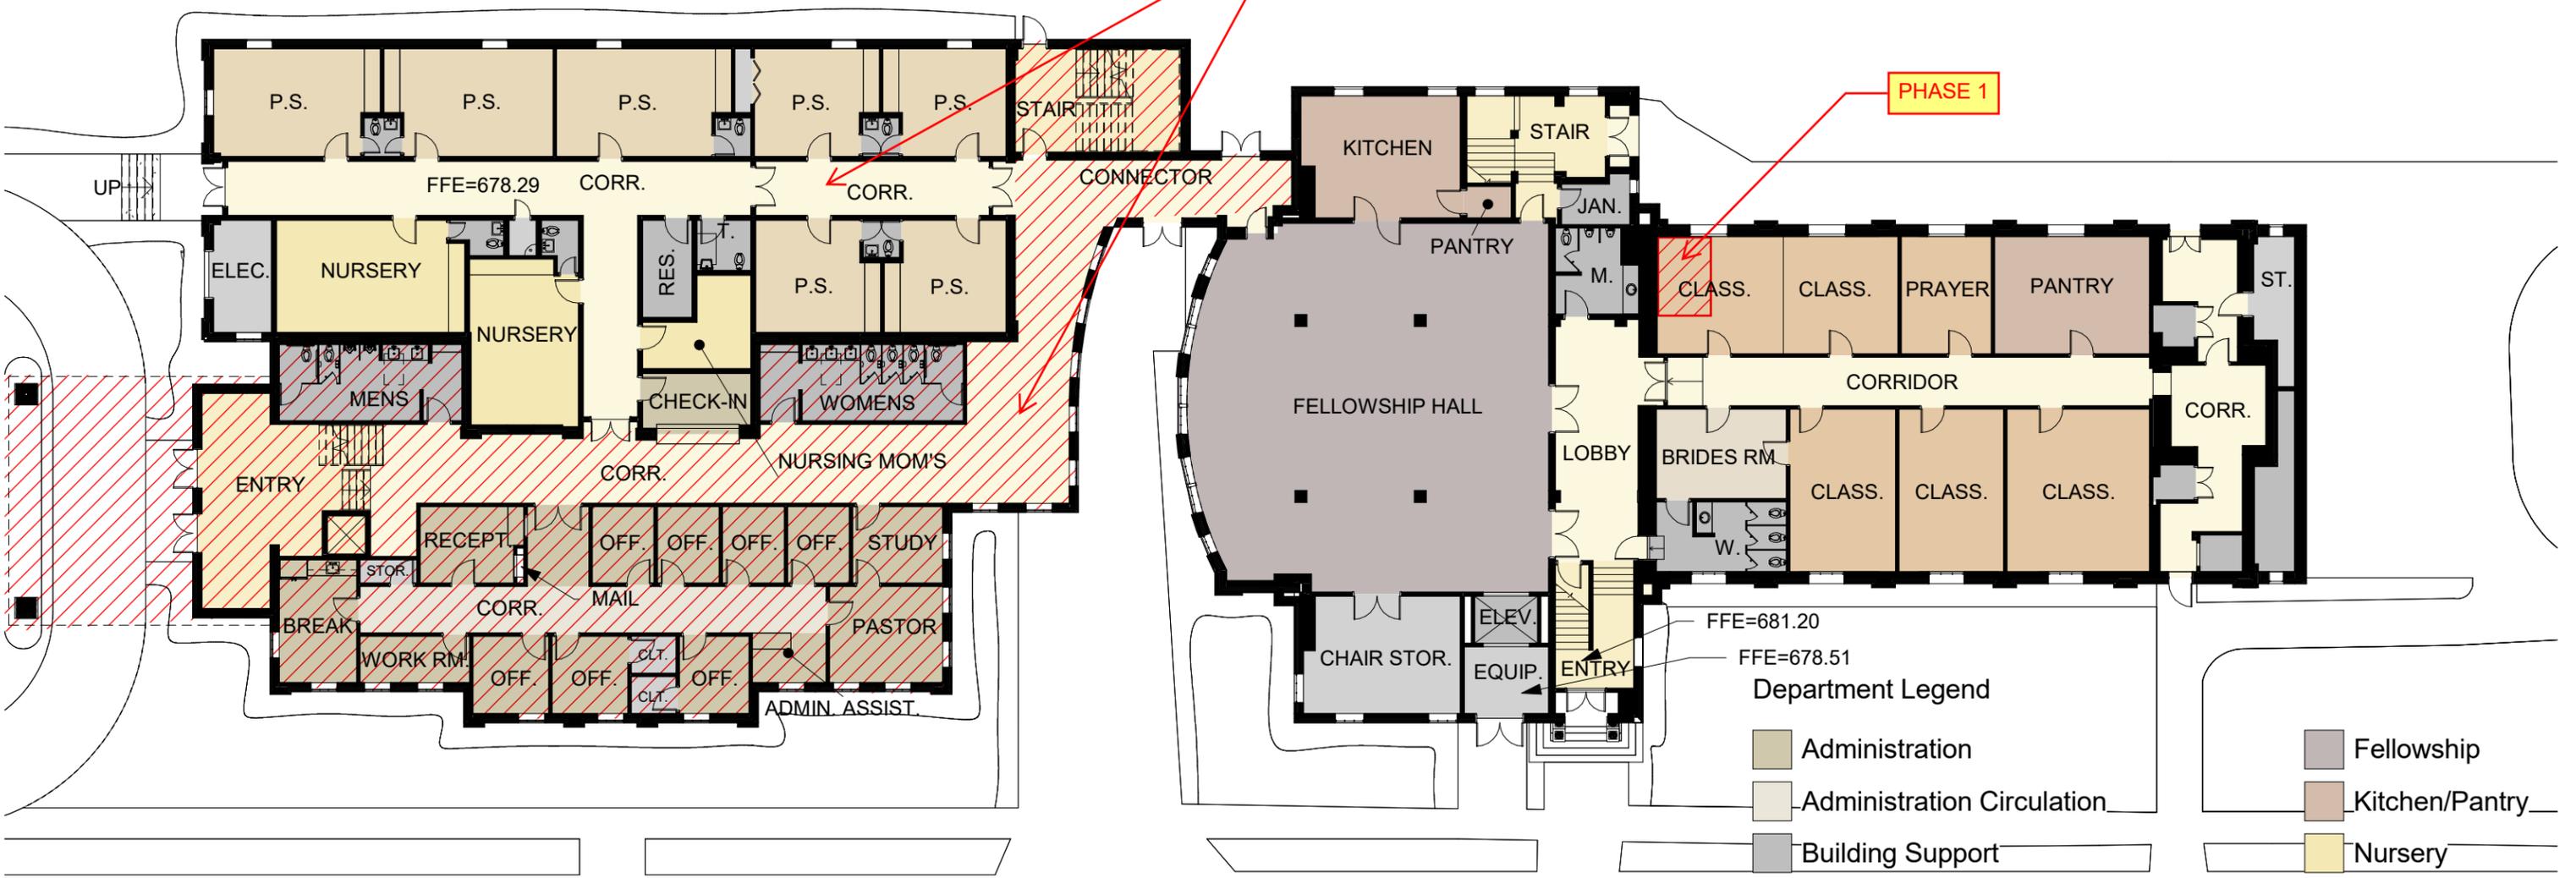

Department Legend

Administration	Fellowship
Administration Circulation	Kitchen/Pantry
Building Support	Nursery
Children Classroom	Storage
Circulation	Vertical Circulation
Common Area	Youth Classroom



03.03.2025




COPYRIGHT © 2024 by CDH PARTNERS INC. All rights reserved.

# MADISON BAPTIST CHURCH

L100 PROPOSED FLOOR PLAN | G007



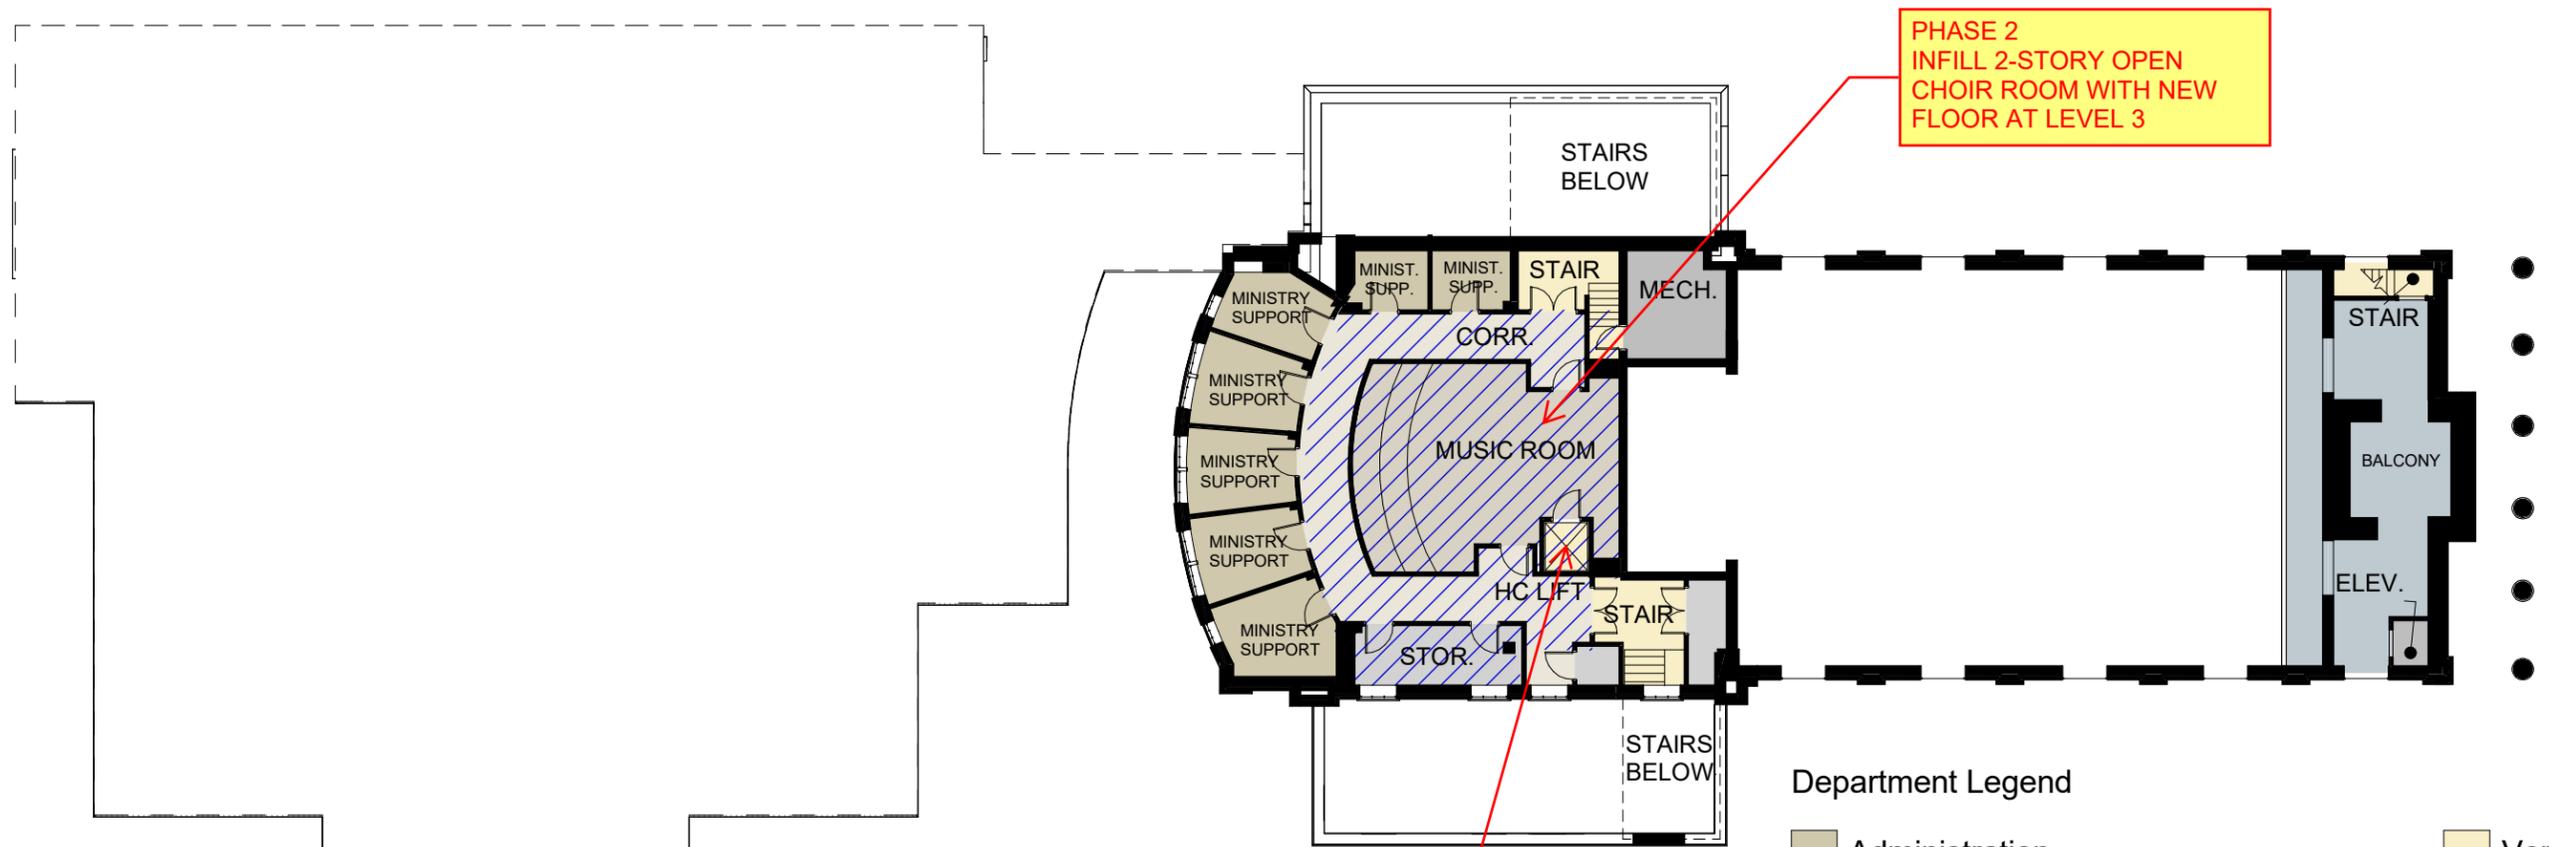

PHASE 2  
INFILL 2-STORY OPEN  
CHOIR ROOM WITH NEW  
FLOOR AT LEVEL 3

PHASE 2  
NEW LIFT  
CONNECTING LEVELS  
2 AND 3.

Department Legend

- Administration
- Administration Circulation
- Building Support
- Circulation
- Music
- Storage
- Vertical Circulation
- Worship Circulation



03.03.2025



COPYRIGHT © 2024 by CDH PARTNERS INC. All rights reserved.

# MADISON BAPTIST CHURCH

BALCONY LEVEL PROPOSED FLOOR PLAN | G009



