

ARCHITECT

CONSULTANT



10641 HIGHWAY 36
COVINGTON, GA 30014
770.786.3031


STAIR PLANS & SECTIONS

**Retrofit & Renovations for
Madison Methodist Church**
Madison, Georgia 30650
1091 Confederate Highway


JOB NO.:	02405		
DRAWN BY:	GM		
CHECKED BY:	GM		
DATE:	08.04.24		
DESCRIPTION:	SCH-REVIEW-P1		
DATE:	08.04.24		
DESCRIPTION:	DD-REVIEW		
DATE:	00.00.24		
DESCRIPTION:	CD-REVIEW		
DATE:	01.02.25		
DESCRIPTION:	BID-CONSTRUCTION		
DATE:	01.21.25		
REVISIONS:			
1	03.24.25	8	02.02.26
2	04.21.25	9	
3	08.11.25	10	
4	08.20.25	11	
5	09.03.25	12	
6	12.19.25	13	
7	01.23.26	14	

THESE DRAWINGS ARE THE PROPERTY OF GM ARCHITECT AND ARE NOT TO BE REPRODUCED OR HELD WITHOUT PERMISSION AND CREDIT.
COPYRIGHT (C) 2026


SHEET
A6.2.1
OF

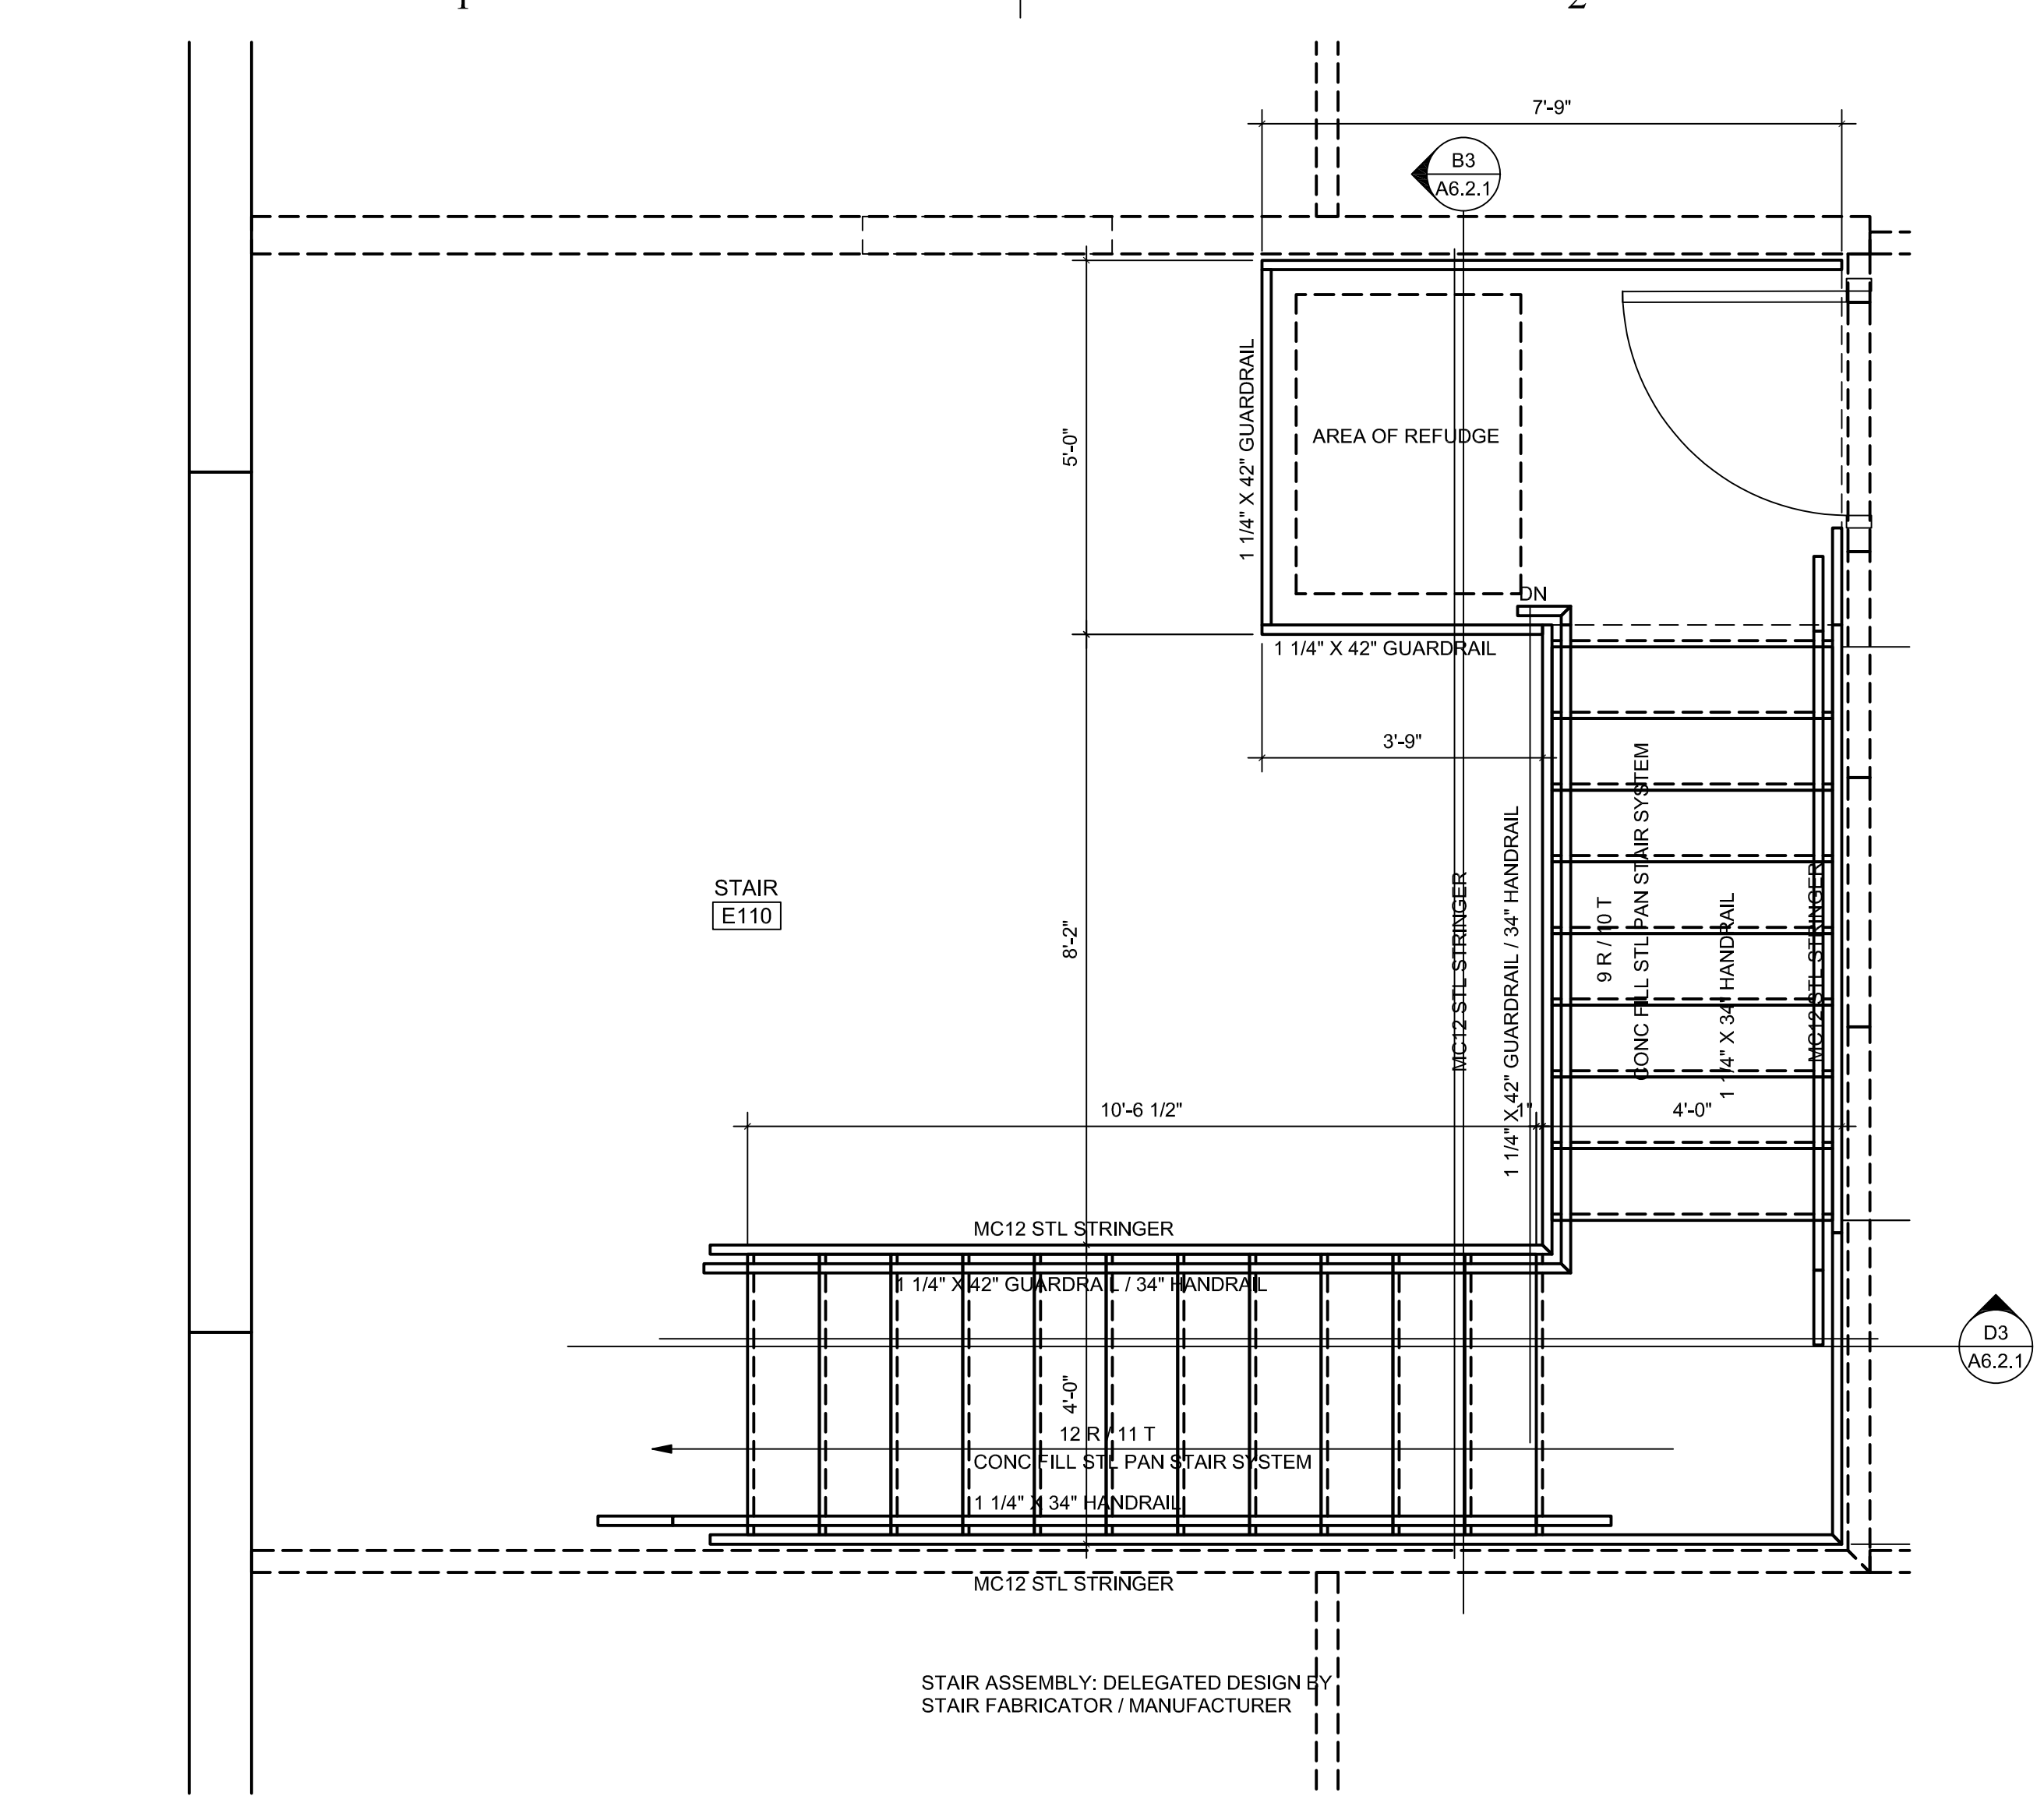


ENLARGED PLAN AT SECOND FLOOR: STAIR E110
SCALE: 1/2" = 1'-0"

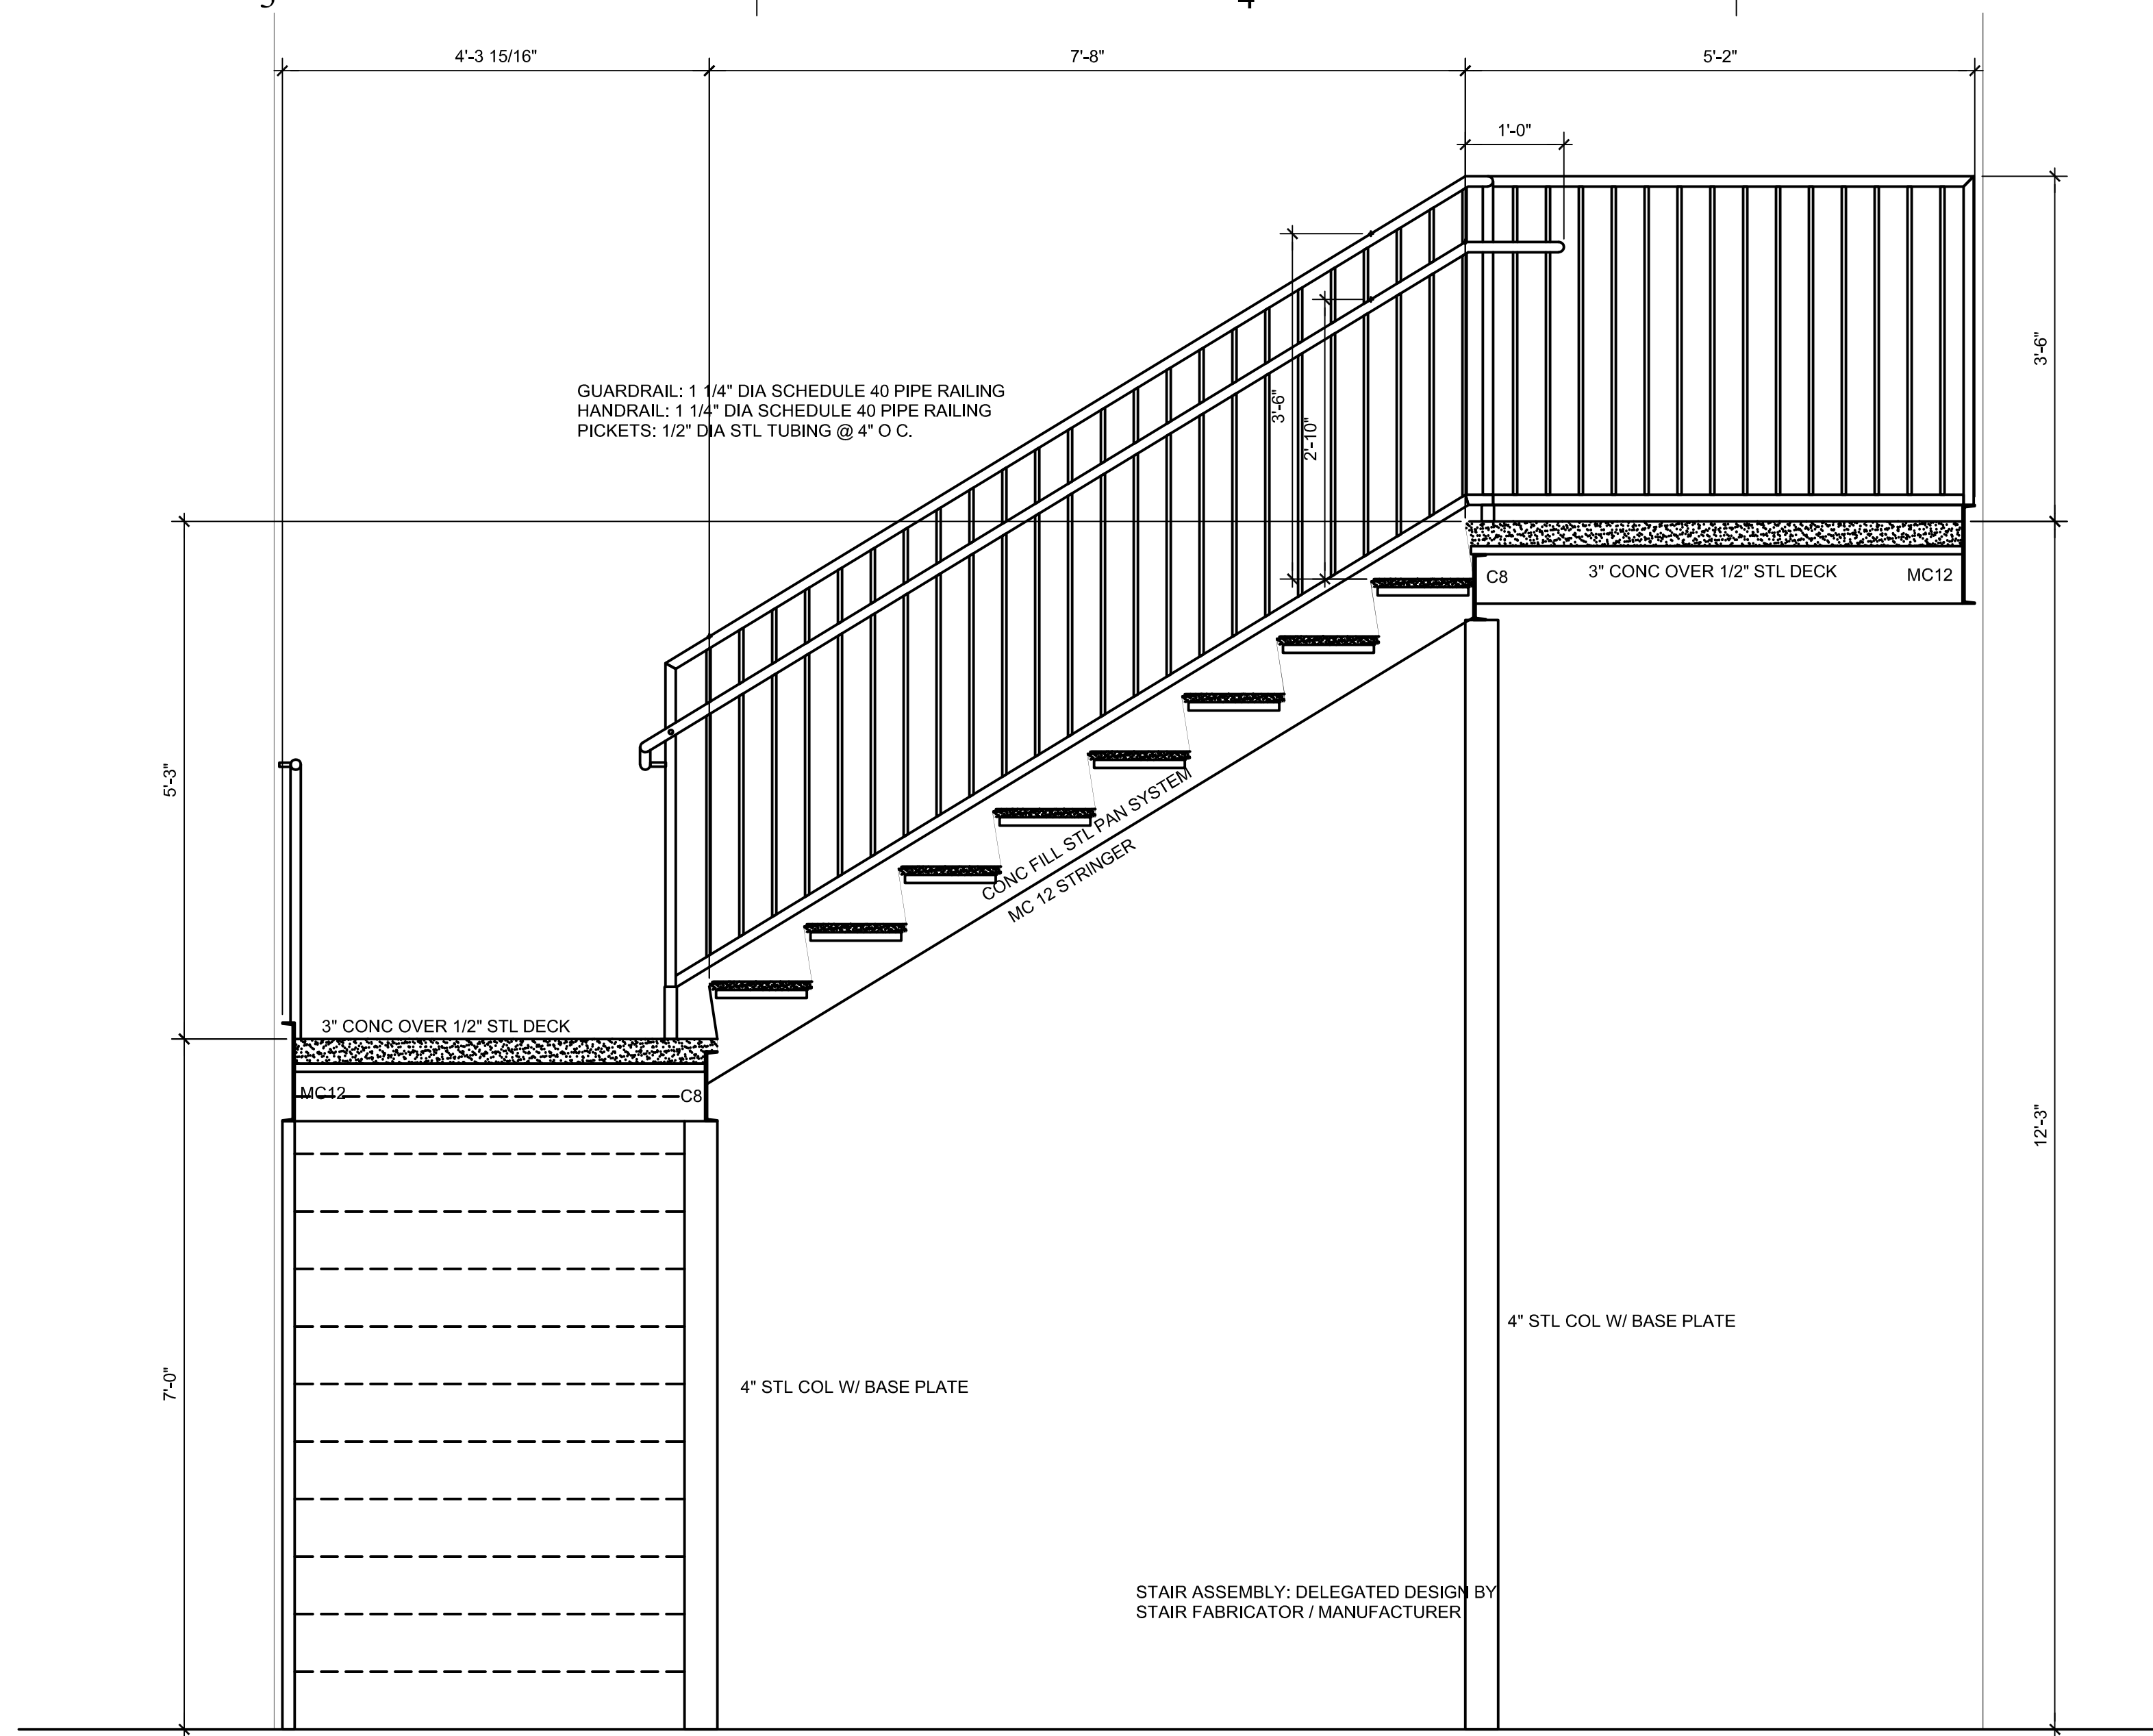

B3 STAIR SECTION: STAIR E110
SCALE: 3/4" = 1'-0"

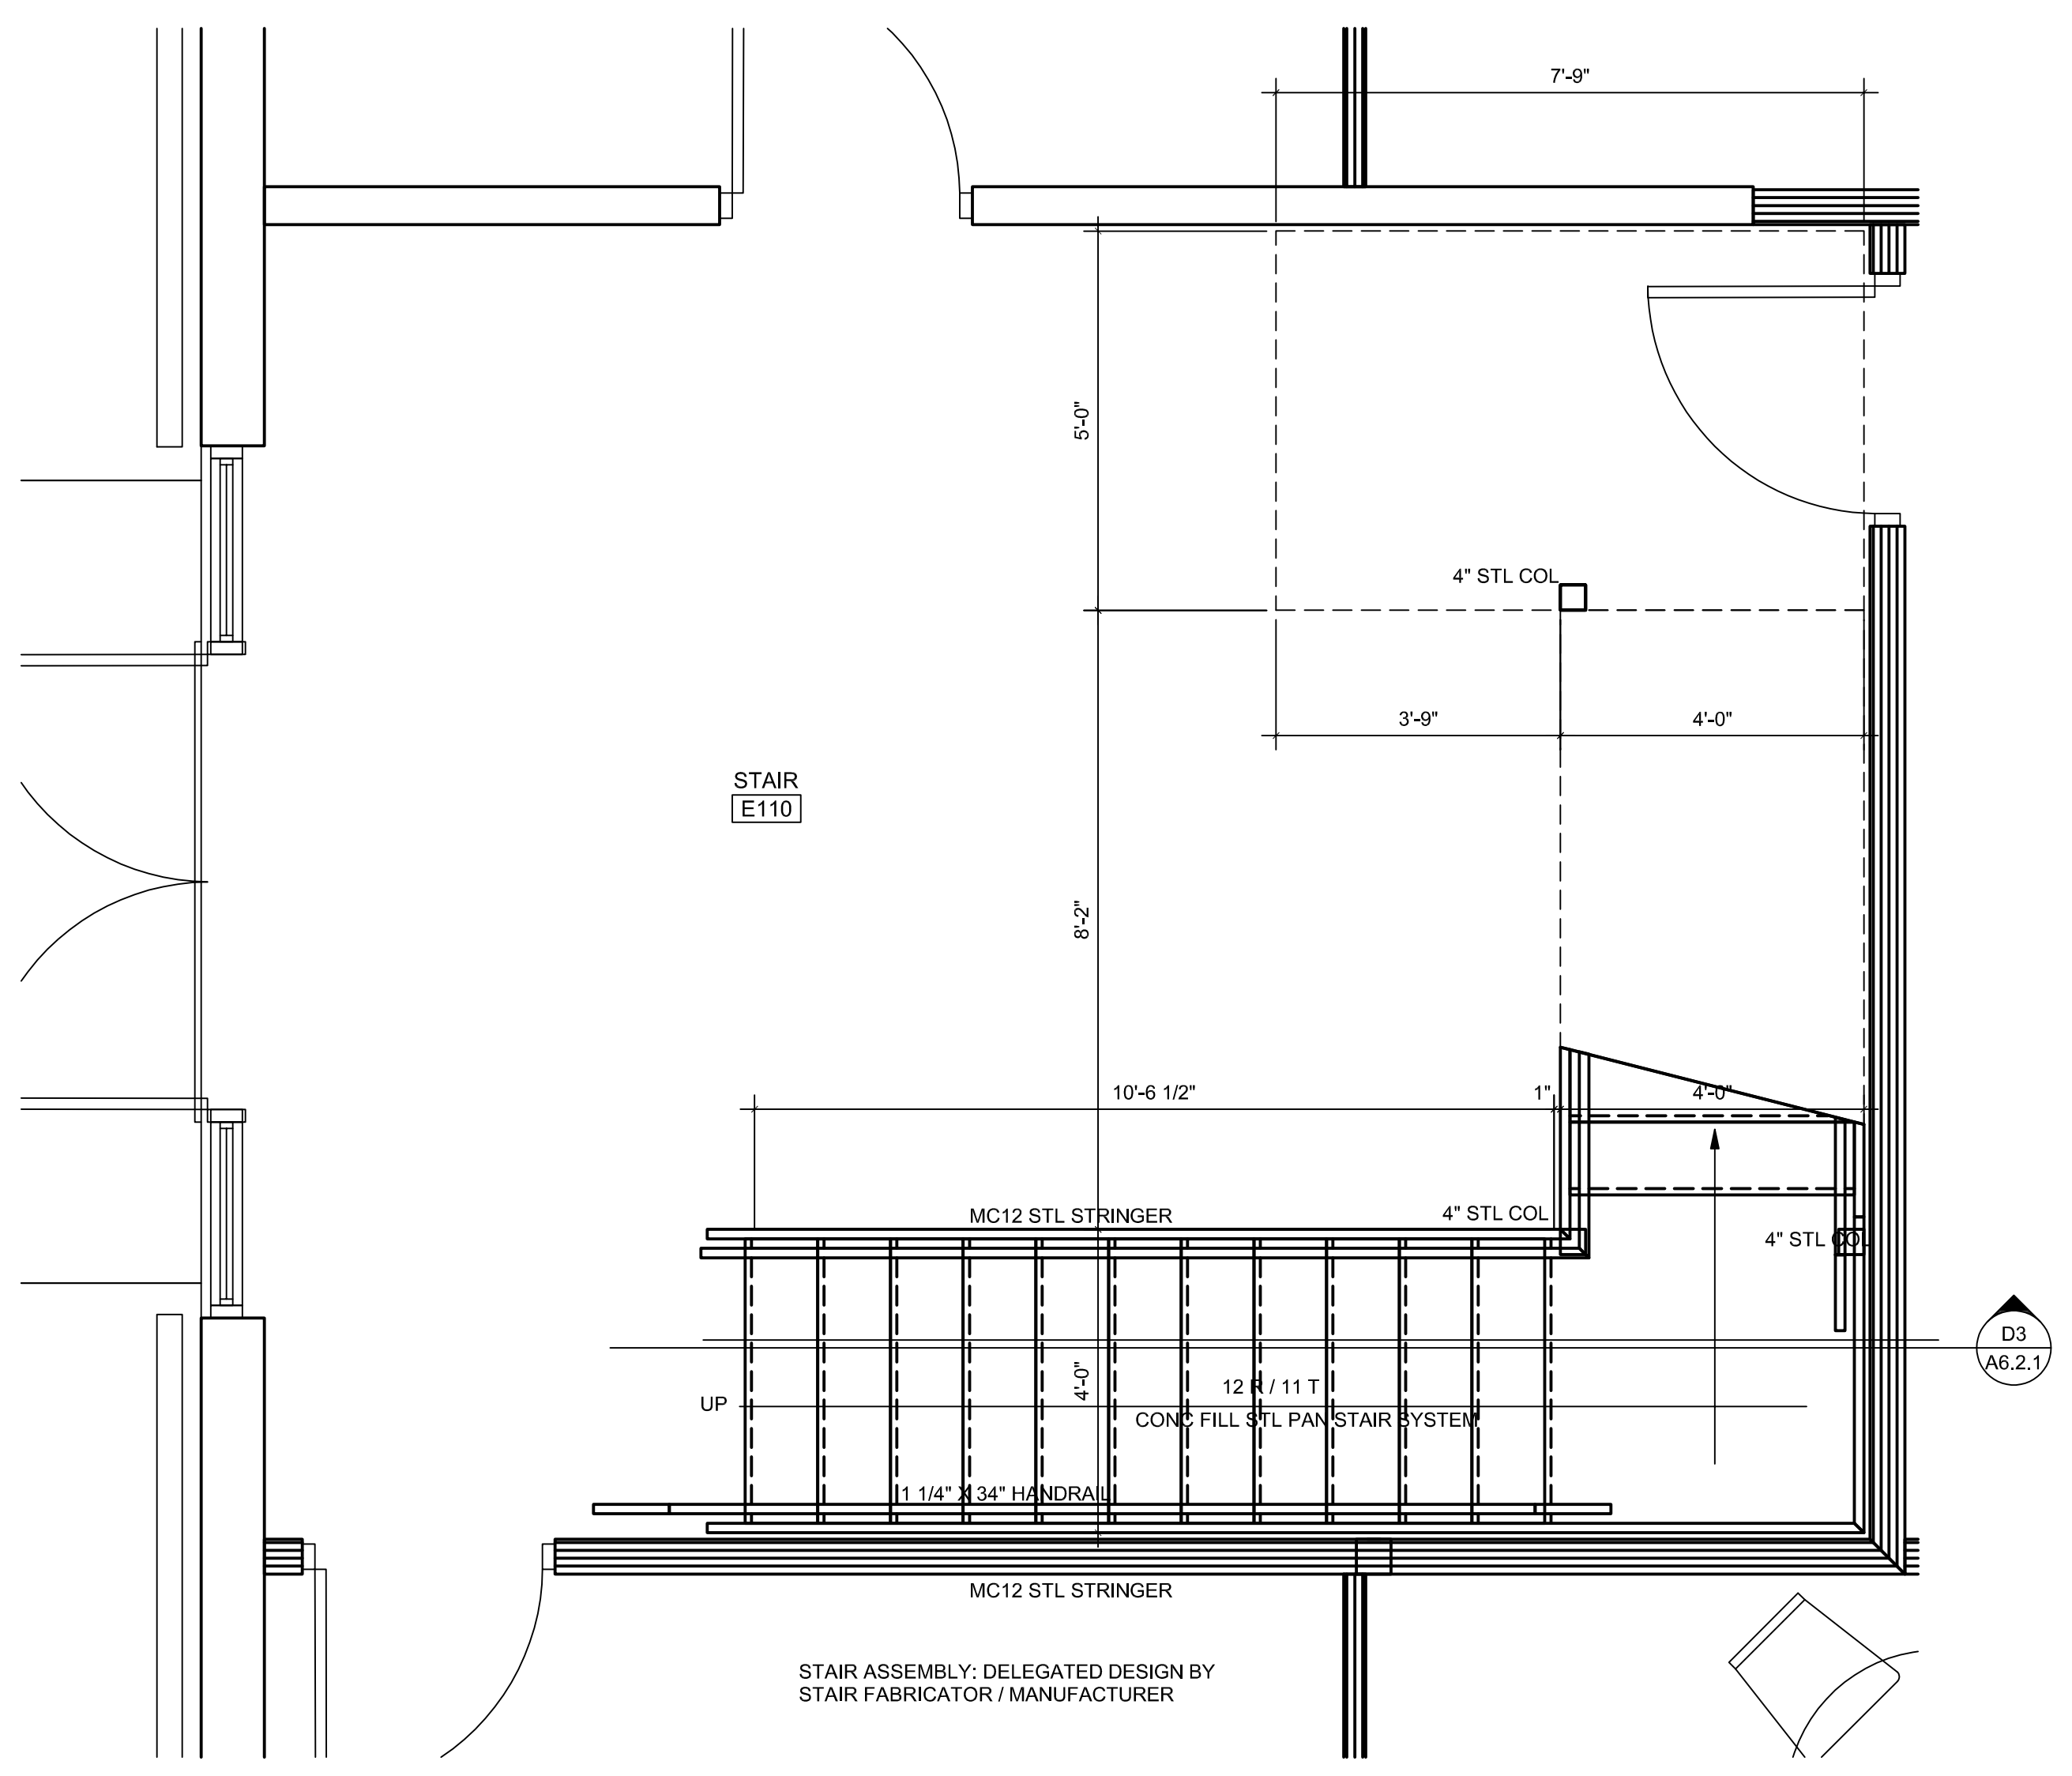

ENLARGED PLAN AT FIRST FLOOR: STAIR E110
SCALE: 1/2" = 1'-0"

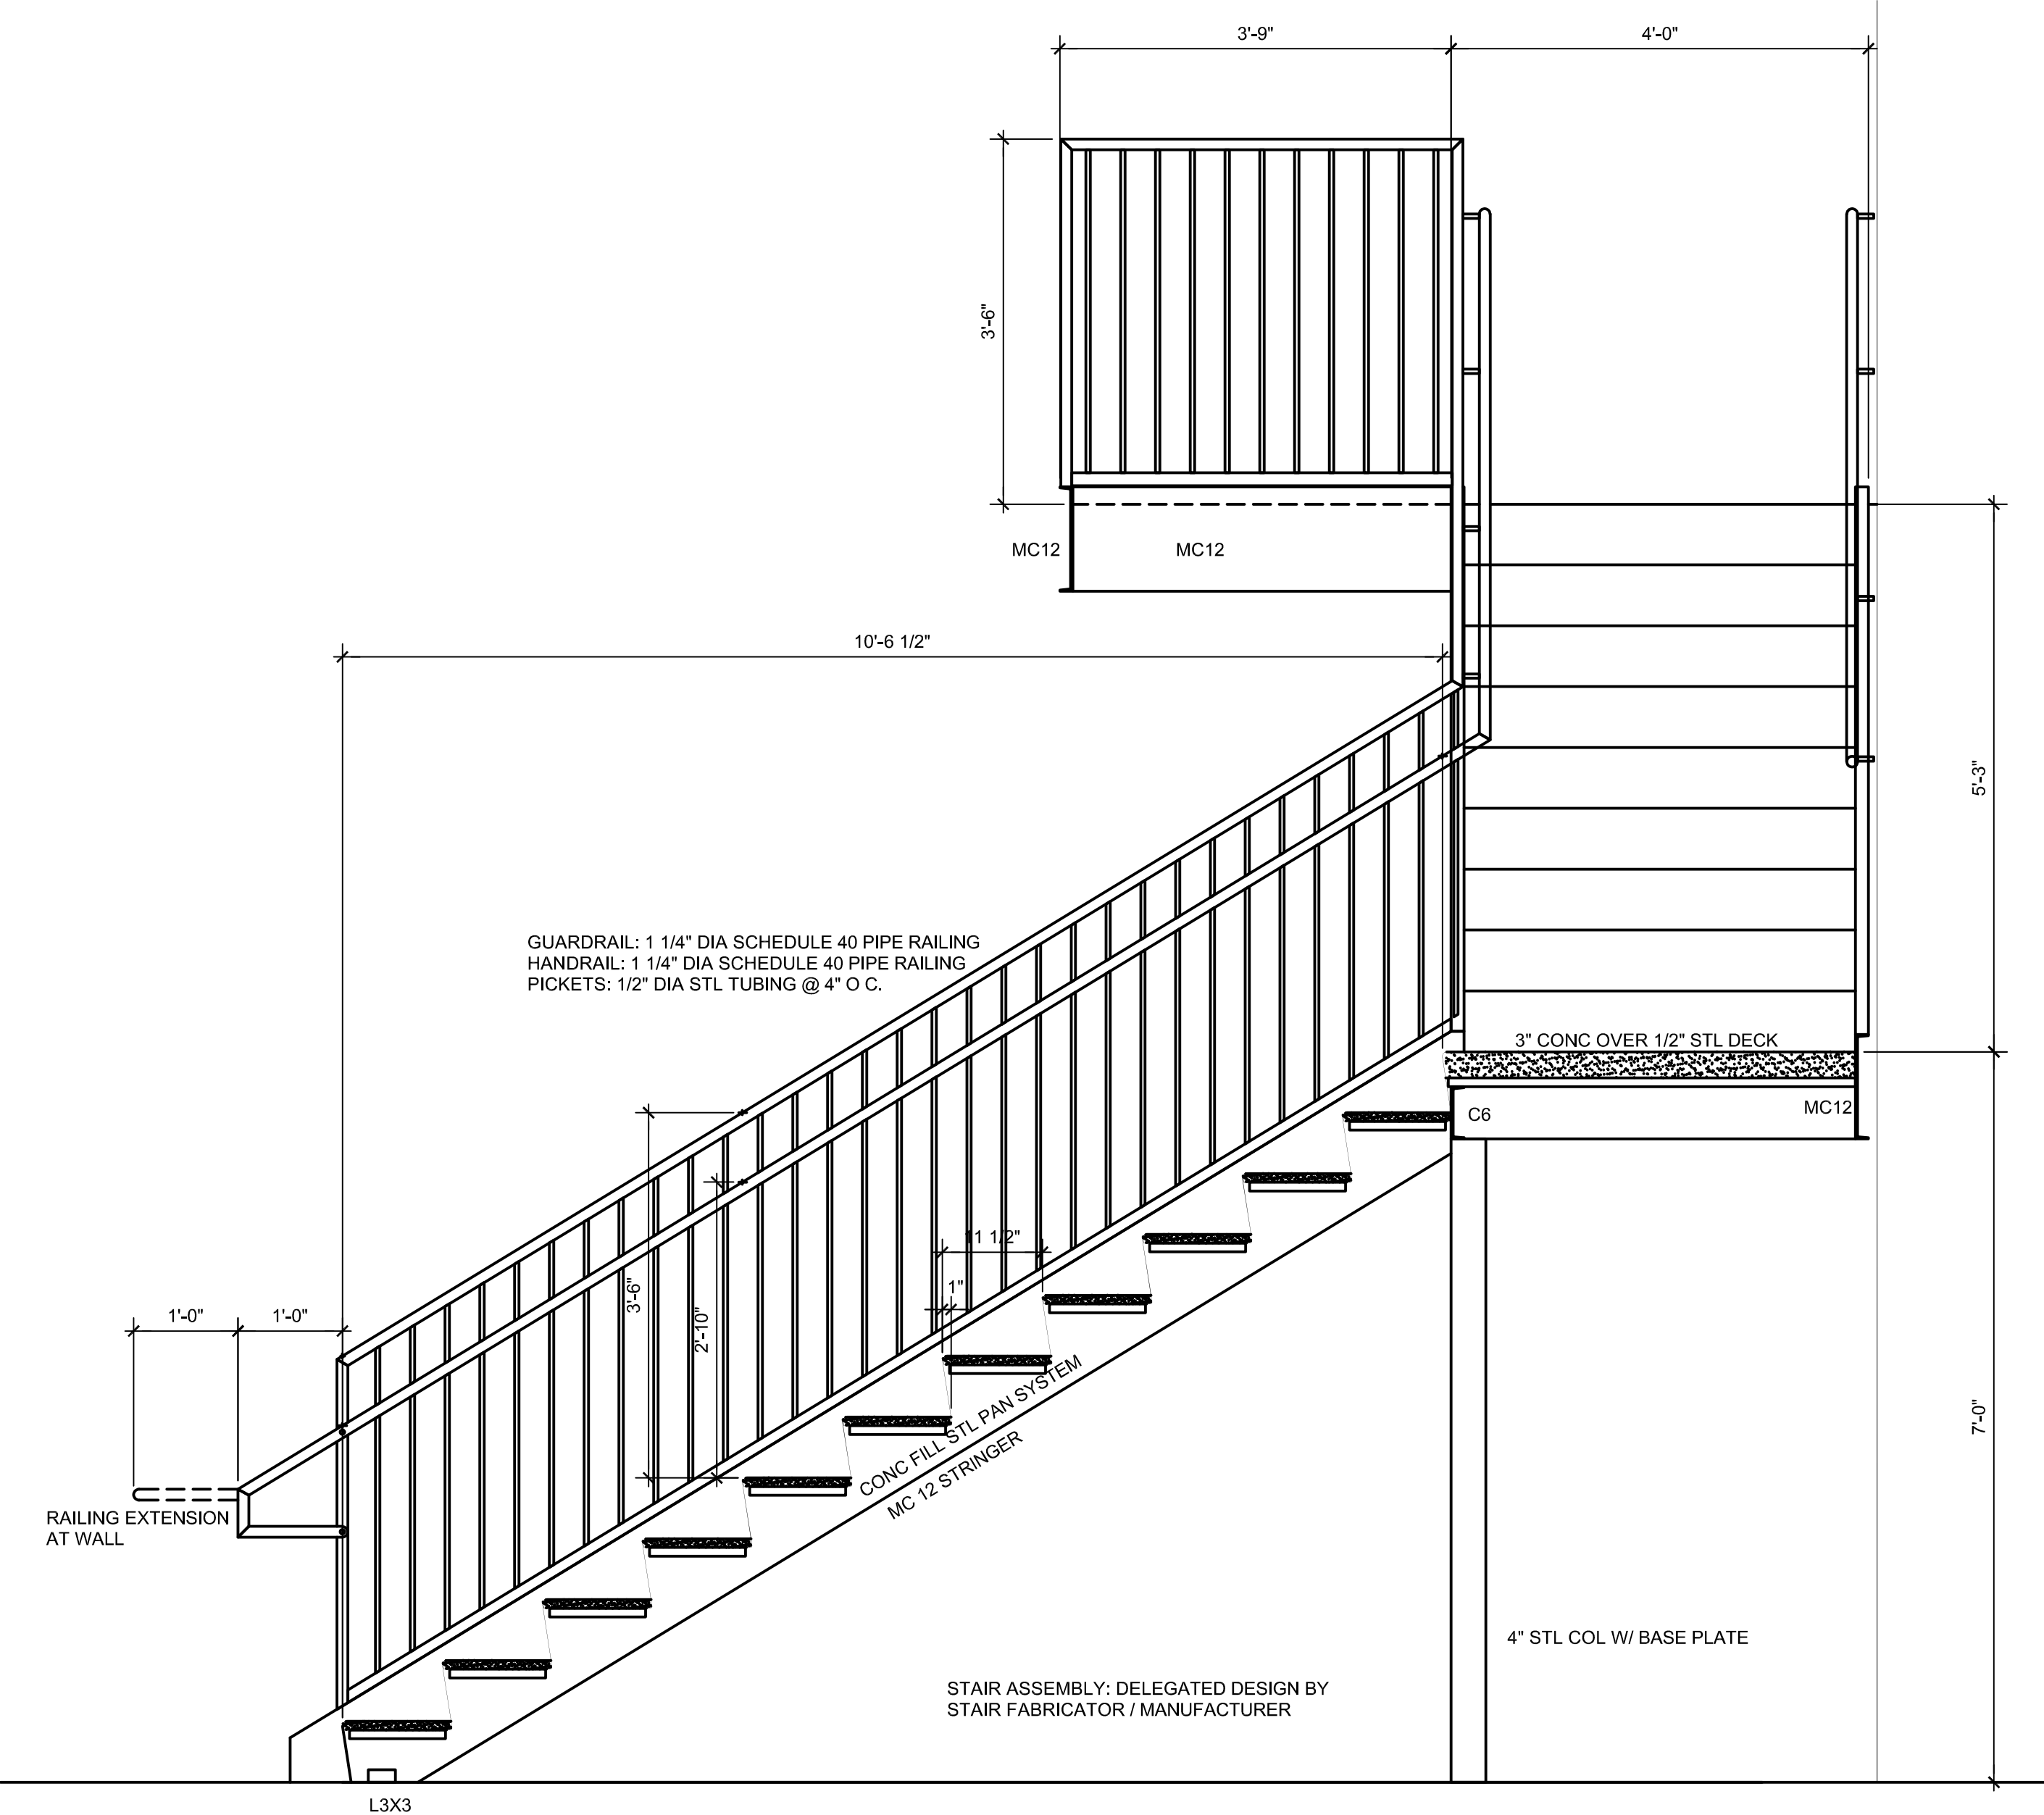

D3 STAIR SECTION: STAIR E110
SCALE: 3/4" = 1'-0"