



**georgia civil**  
CIVIL ENGINEERING  
LANDSCAPE ARCHITECTURE  
LAND SURVEYING

311 N. Main St., Ste. 101, Unit C  
P.O. Box 896 | Madison, GA 30650  
P: 706.342.1104


www.georgiacivil.com

Professional Seal



Project Information

**PARKING ADD. & COURTYARD RENOVATION**  
1091 CONFEDERATE RD  
MADISON, GA 30650  
ZONING: R1

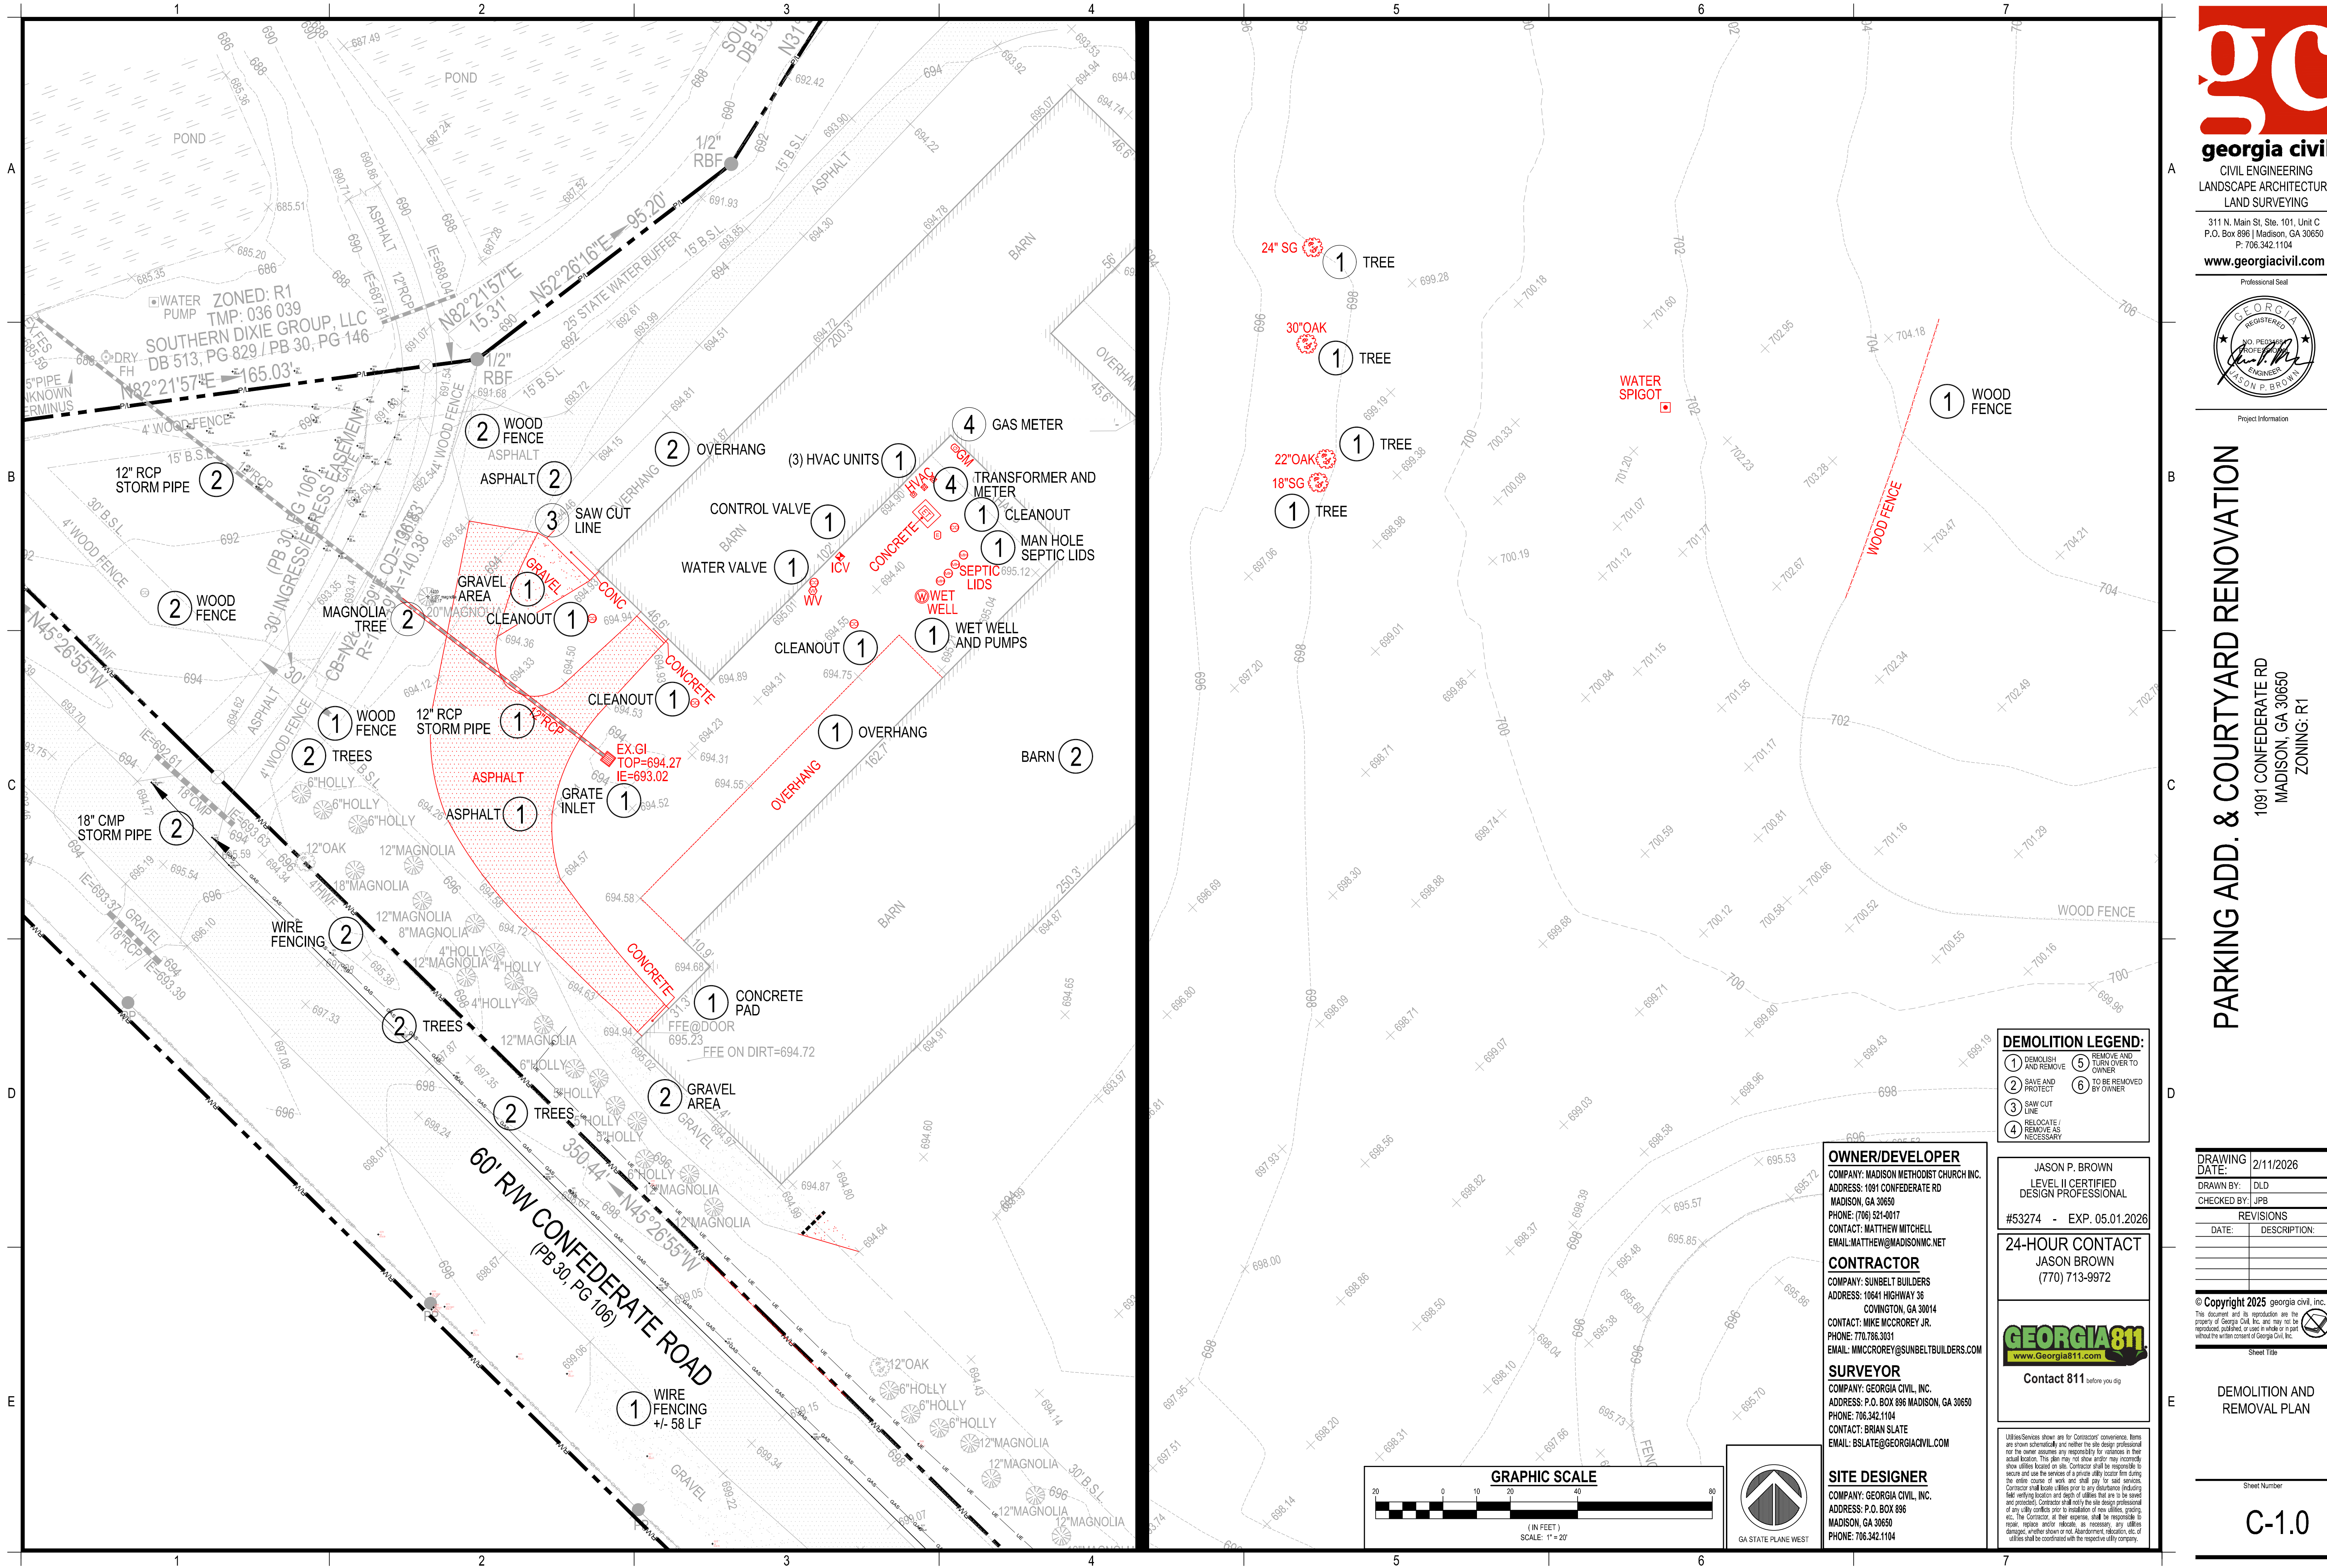

**DEMOLITION LEGEND:**

1 DEMOLISH AND REMOVE	5 REMOVE AND RETURN OVER TO OWNER
2 SAVE AND PROTECT	6 TO BE REMOVED BY OWNER
3 SAW CUT LINE	
4 RELOCATE / REMOVE AS NECESSARY	

**OWNER/DEVELOPER**  
COMPANY: MADISON METHODIST CHURCH INC.  
ADDRESS: 1091 CONFEDERATE RD  
MADISON, GA 30650  
PHONE: (706) 521-0017  
CONTACT: MATTHEW MITCHELL  
EMAIL: MATTHEW@MADISONMC.NET

**CONTRACTOR**  
COMPANY: SUNBELT BUILDERS  
ADDRESS: 10641 HIGHWAY 36  
COWINGTON, GA 30014  
CONTACT: MIKE MCCROREY JR.  
PHONE: 770.786.3031  
EMAIL: MMCCROREY@SUNBELTBUILDERS.COM

**SURVEYOR**  
COMPANY: GEORGIA CIVIL, INC.  
ADDRESS: P.O. BOX 896 MADISON, GA 30650  
PHONE: 706.342.1104  
CONTACT: BRIAN SLATE  
EMAIL: BSLATE@GEORGIA CIVIL.COM


**SITE DESIGNER**  
COMPANY: GEORGIA CIVIL, INC.  
ADDRESS: P.O. BOX 896  
MADISON, GA 30650  
PHONE: 706.342.1104

JASON P. BROWN  
LEVEL II CERTIFIED  
DESIGN PROFESSIONAL  
#53274 - EXP. 05.01.2026

**24-HOUR CONTACT**  
JASON BROWN  
(770) 713-9972



Utilities shown are for Contractor's convenience. Items are shown schematically and neither the site design professional nor the owner assumes any responsibility for variations in their actual location. This plan may not show and/or may incorrectly show utilities located on site. Contractor shall be responsible to locate and use the services of a private utility locator firm during the entire course of work and shall pay for said services. Contractor shall locate utilities prior to any excavation including back-sloping locations and depth of utilities that are to be saved and protected. Contractor shall notify the site design professional of any utility conflicts prior to installation of new utilities, grading, etc. The Contractor at their expense shall be responsible to repair, replace and/or relocate, as necessary, any utilities damaged, whether shown or not. Abandonment, relocation, etc. of utilities shall be coordinated with the respective utility company.

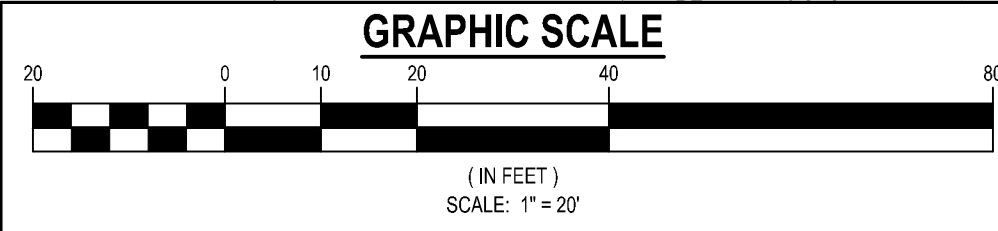

DRAWING DATE:	2/11/2026
DRAWN BY:	DLD
CHECKED BY:	JPB
REVISIONS	
DATE:	DESCRIPTION:

© Copyright 2025 georgia civil, inc.  
This document and its reproduction are the property of Georgia Civil, Inc. and may not be reproduced, published, or used in whole or in part without the written consent of Georgia Civil, Inc.

Sheet Title  
**DEMOLITION AND REMOVAL PLAN**

Sheet Number  
**C-1.0**