
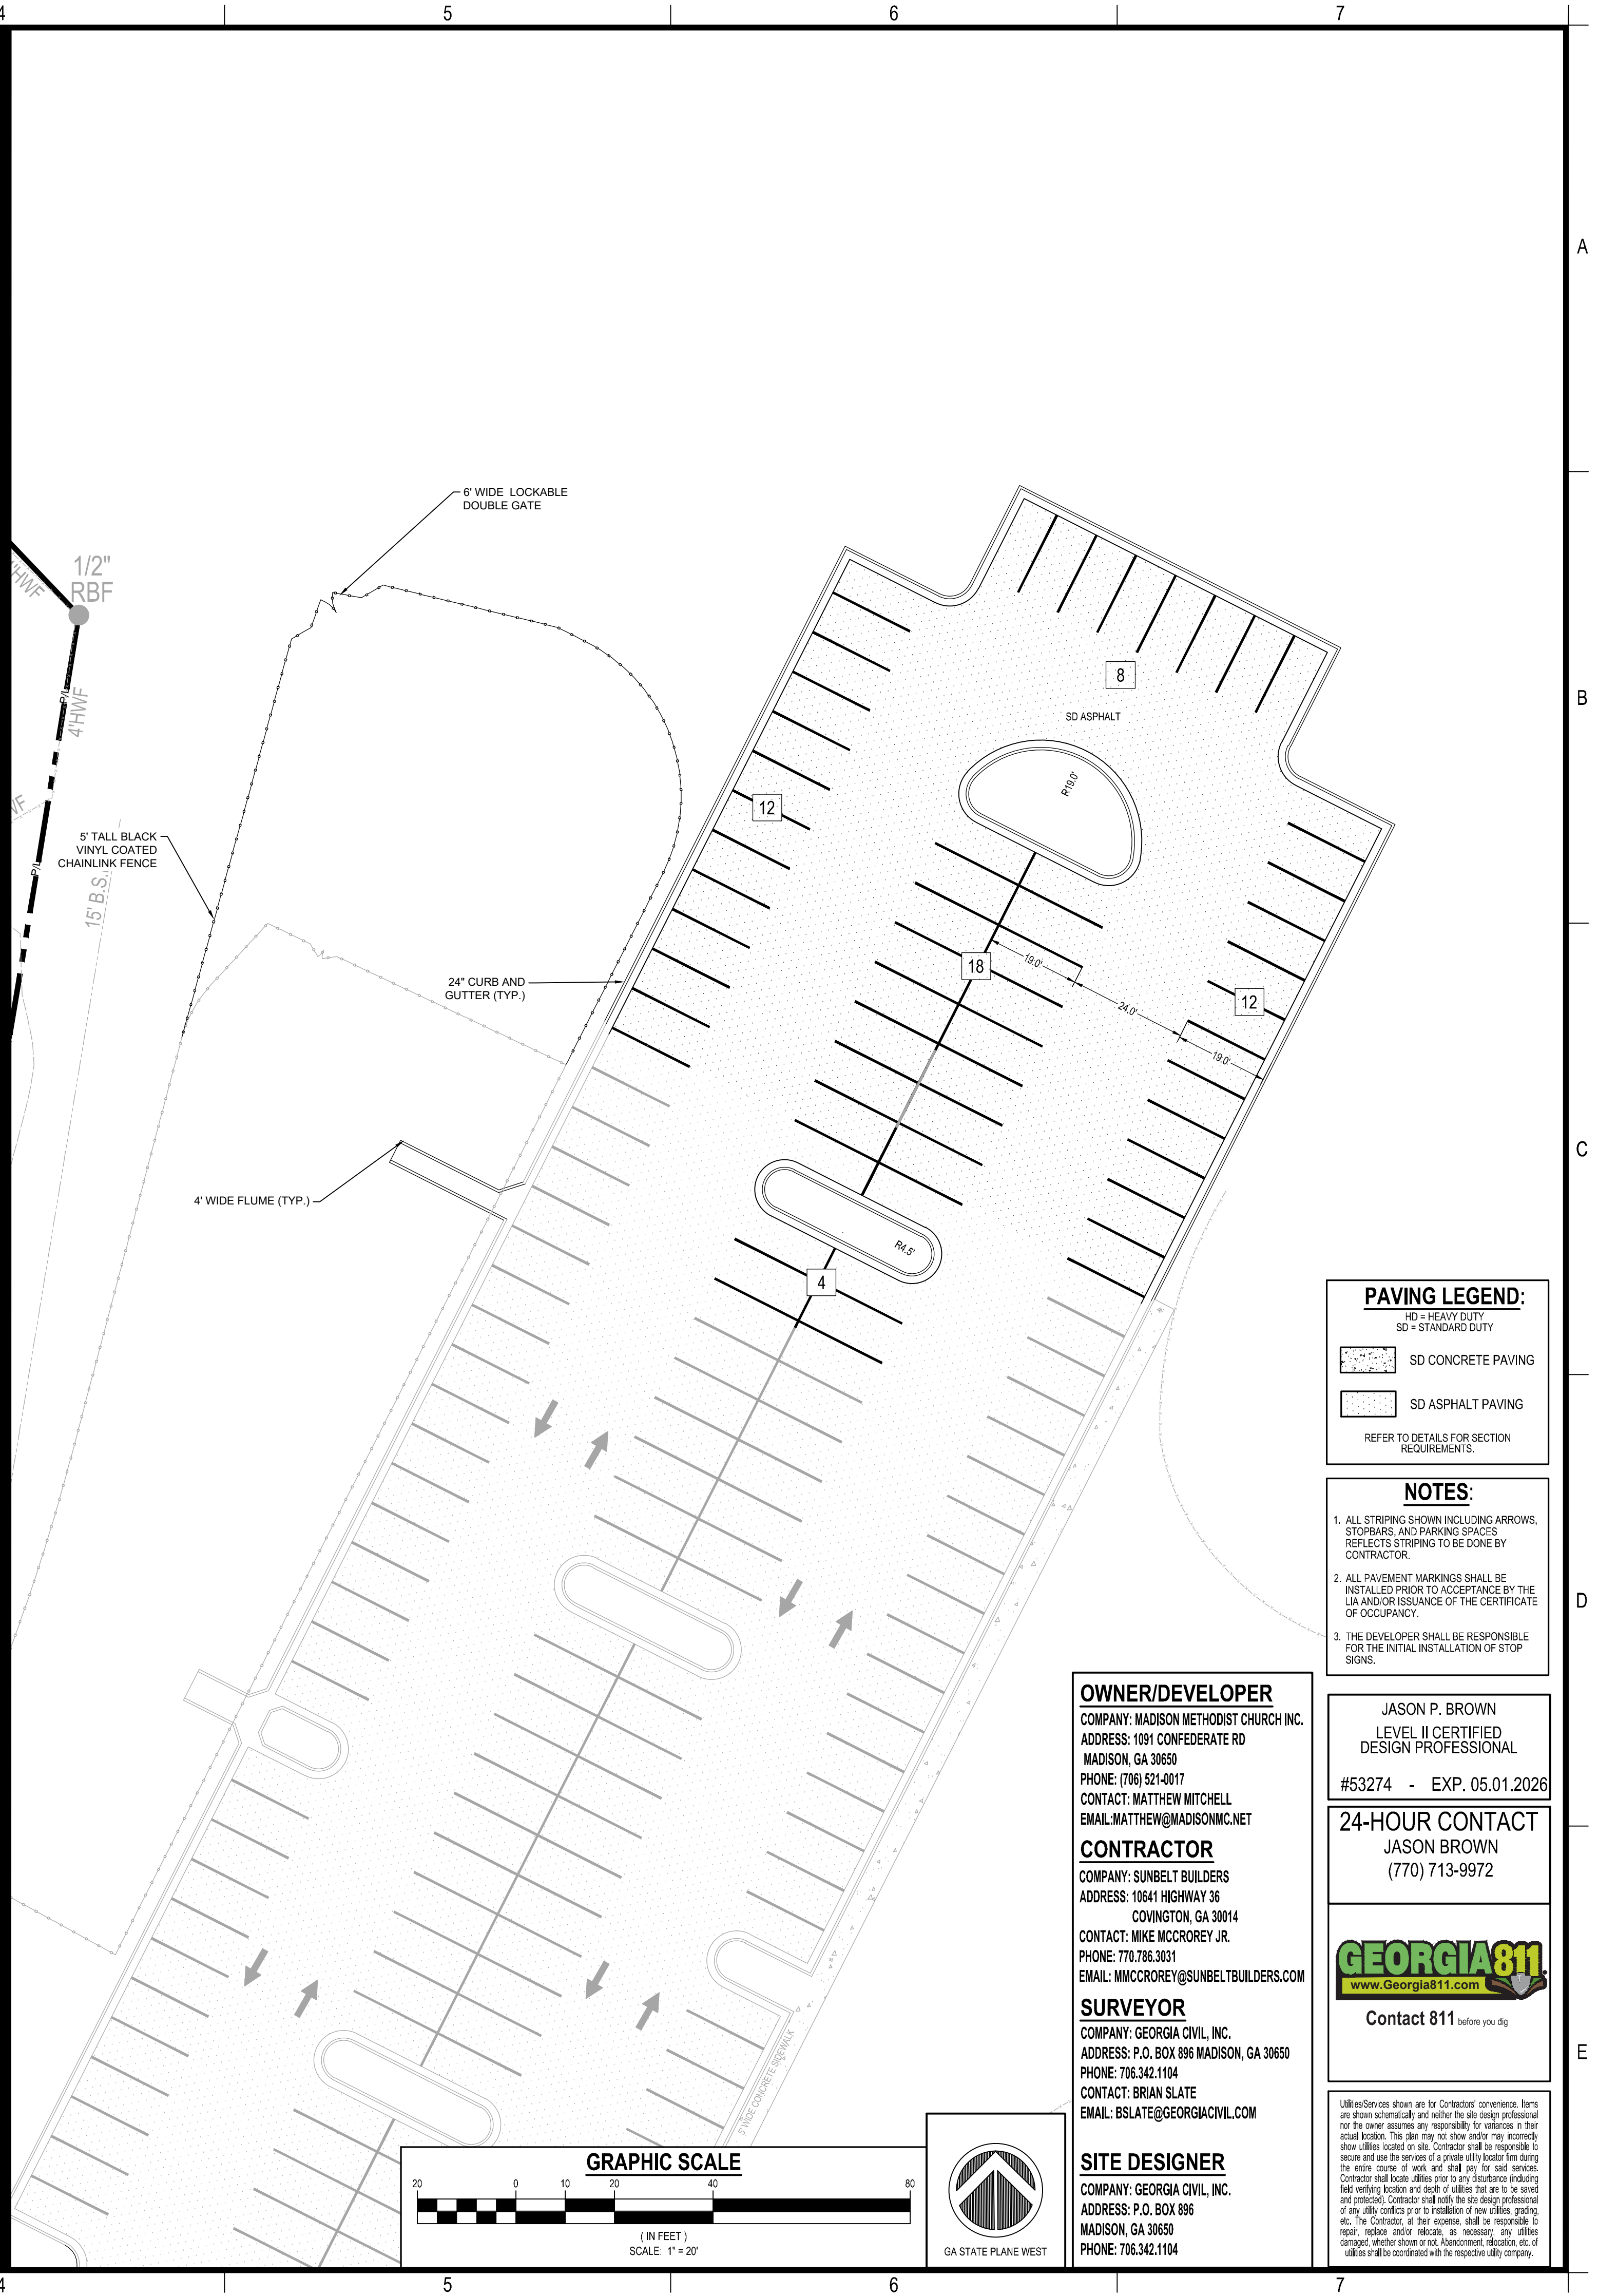


PROVIDED PARKING	EXISTING: 160 SPACES	PROPOSED: 205 SPACES
ADA SPACES PROVIDED	7 SPACES	

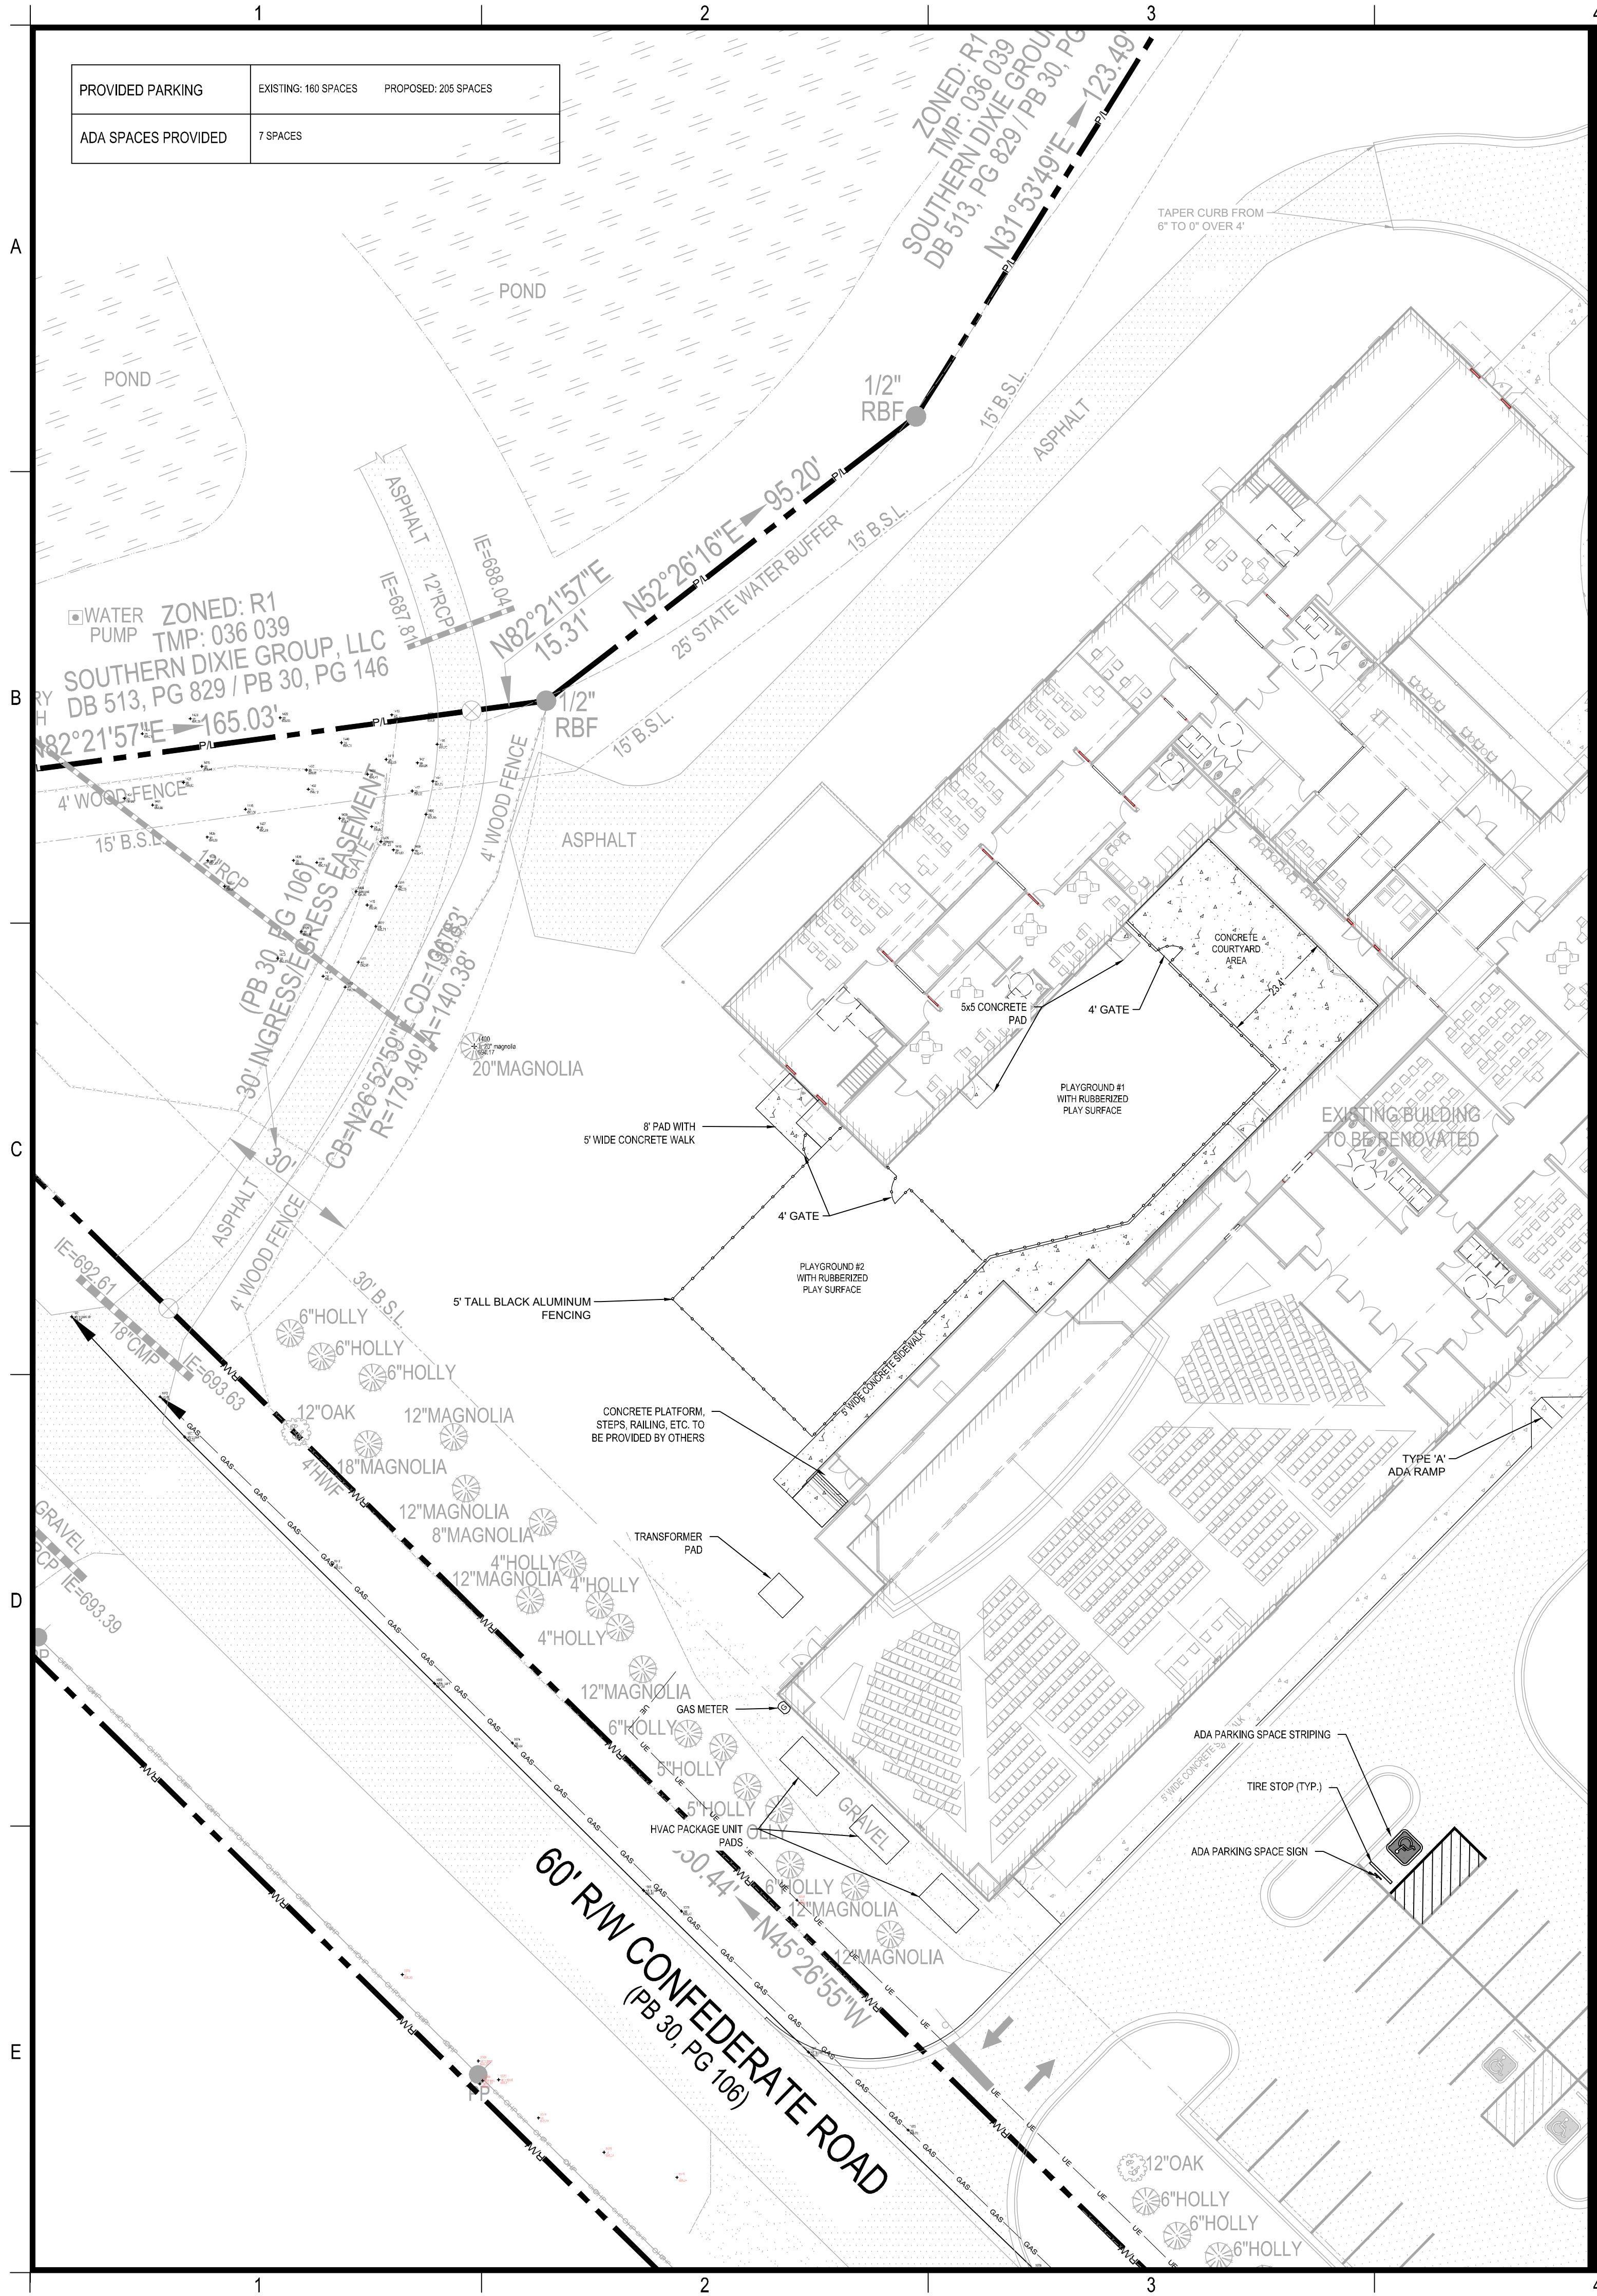

PAVING LEGEND:

HE = HEAVY DUTY
SD = STANDARD DUTY

SD CONCRETE PAVING

SD ASPHALT PAVING

REFER TO DETAILS FOR SECTION REQUIREMENTS.

- NOTES:**
- ALL STRIPING SHOWN INCLUDING ARROWS, STOPBARS, AND PARKING SPACES REFLECTS STRIPING TO BE DONE BY CONTRACTOR.
 - ALL PAVEMENT MARKINGS SHALL BE INSTALLED PRIOR TO ACCEPTANCE BY THE LIA AND/OR ISSUANCE OF THE CERTIFICATE OF OCCUPANCY.
 - THE DEVELOPER SHALL BE RESPONSIBLE FOR THE INITIAL INSTALLATION OF STOP SIGNS.

OWNER/DEVELOPER
 COMPANY: MADISON METHODIST CHURCH INC.
 ADDRESS: 1091 CONFEDERATE RD
 MADISON, GA 30650
 PHONE: (706) 521-0017
 CONTACT: MATTHEW MITCHELL
 EMAIL: MATTHEW@MADISONMC.NET

CONTRACTOR
 COMPANY: SUNBELT BUILDERS
 ADDRESS: 10641 HIGHWAY 36
 COWINGTON, GA 30014
 CONTACT: MIKE MCCOREY JR.
 PHONE: 770.786.3031
 EMAIL: MCMCCOREY@SUNBELTBUILDERS.COM

SURVEYOR
 COMPANY: GEORGIA CIVIL, INC.
 ADDRESS: P.O. BOX 896 MADISON, GA 30650
 PHONE: 706.342.1104
 CONTACT: BRIAN SLATE
 EMAIL: BSLATE@GEORGIA-CIVIL.COM



SITE DESIGNER
 COMPANY: GEORGIA CIVIL, INC.
 ADDRESS: P.O. BOX 896
 MADISON, GA 30650
 PHONE: 706.342.1104

JASON P. BROWN
 LEVEL II CERTIFIED
 DESIGN PROFESSIONAL
 #53274 - EXP. 05.01.2026


24-HOUR CONTACT
 JASON BROWN
 (770) 713-9972

GEORGIA811
 www.Georgia811.com
 Contact 811 before you dig

Utilities shown are for Contractor's convenience. Items are shown schematically and neither the site design professional nor the owner assumes any responsibility for accuracy in their actual location. This plan may not show and/or may incorrectly show utilities located on site. Contractor shall be responsible to secure and use the services of a private utility locator firm during the entire course of work and shall pay for said services. Contractor shall locate utilities prior to any disturbance including field verifying location and depth of utilities that are to be served and protected. Contractor shall notify the site design professional of any utility conflicts prior to installation of new utilities, grading, etc. The Contractor, at their expense, shall be responsible to report, replace and/or indicate, as necessary, any utilities (sewer, water, gas, electric, etc.) that are not shown on the plan. Contractor shall be responsible to report, replace and/or indicate, as necessary, any utilities (sewer, water, gas, electric, etc.) that are not shown on the plan. Contractor shall be responsible to report, replace and/or indicate, as necessary, any utilities (sewer, water, gas, electric, etc.) that are not shown on the plan.

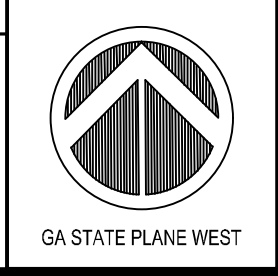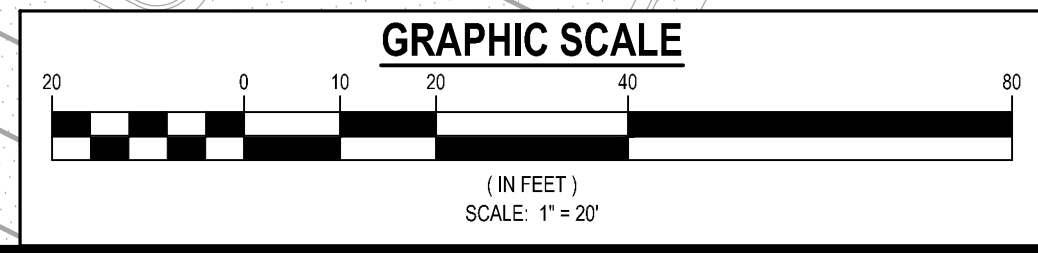

georgia civil
 CIVIL ENGINEERING
 LANDSCAPE ARCHITECTURE
 LAND SURVEYING
 311 N. Main St. Ste. 101, Unit C
 P.O. Box 896 | Madison, GA 30650
 P: 706.342.1104
 www.georgiacivil.com

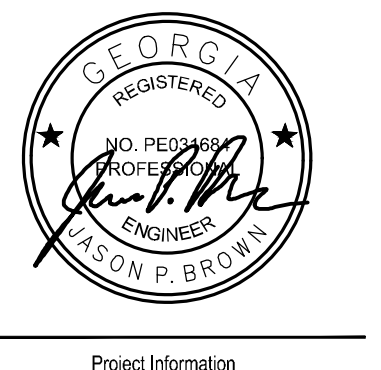

PARKING ADD. & COURTYARD RENOVATION
 1091 CONFEDERATE RD
 MADISON, GA 30650
 ZONING: R-1

DRAWING DATE:	2/11/2026
DRAWN BY:	DLD
CHECKED BY:	JPB
DATE:	DESCRIPTION:

© Copyright 2025 georgia civil, inc.
 This document and its reproduction are the property of Georgia Civil, Inc. and may not be reproduced, published, or used in whole or in part without the written consent of Georgia Civil, Inc.

LAYOUT & STAKING PLAN

Sheet Number
C-2.0