




DRAWINGS AND SPECIFICATIONS ARE INSTRUMENTS OF SERVICE AND SHALL REMAIN THE PROPERTY OF THIS CORPORATION. WHETHER THE PROJECT FOR WHICH THEY ARE MADE IS EXECUTED OR NOT, THEY ARE NOT TO BE USED ON OTHER PROJECTS OR EXTENDED TO THIS CORPORATION WITHOUT THE WRITTEN AND APPROPRIATE COMPENSATION TO THIS CORPORATION.

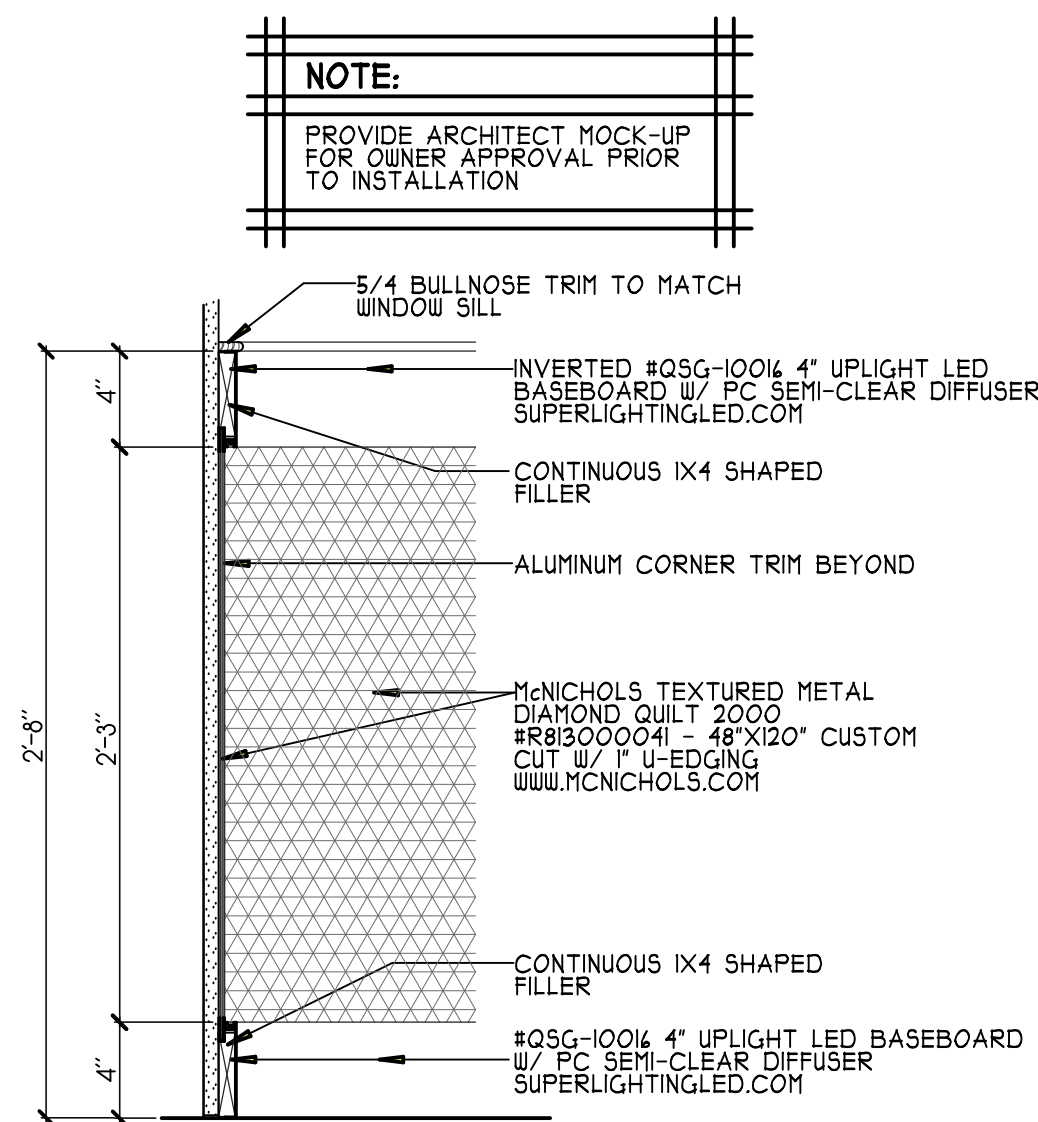

WAINSCOT DETAIL
SCALE: 1 1/2" = 1'-0"

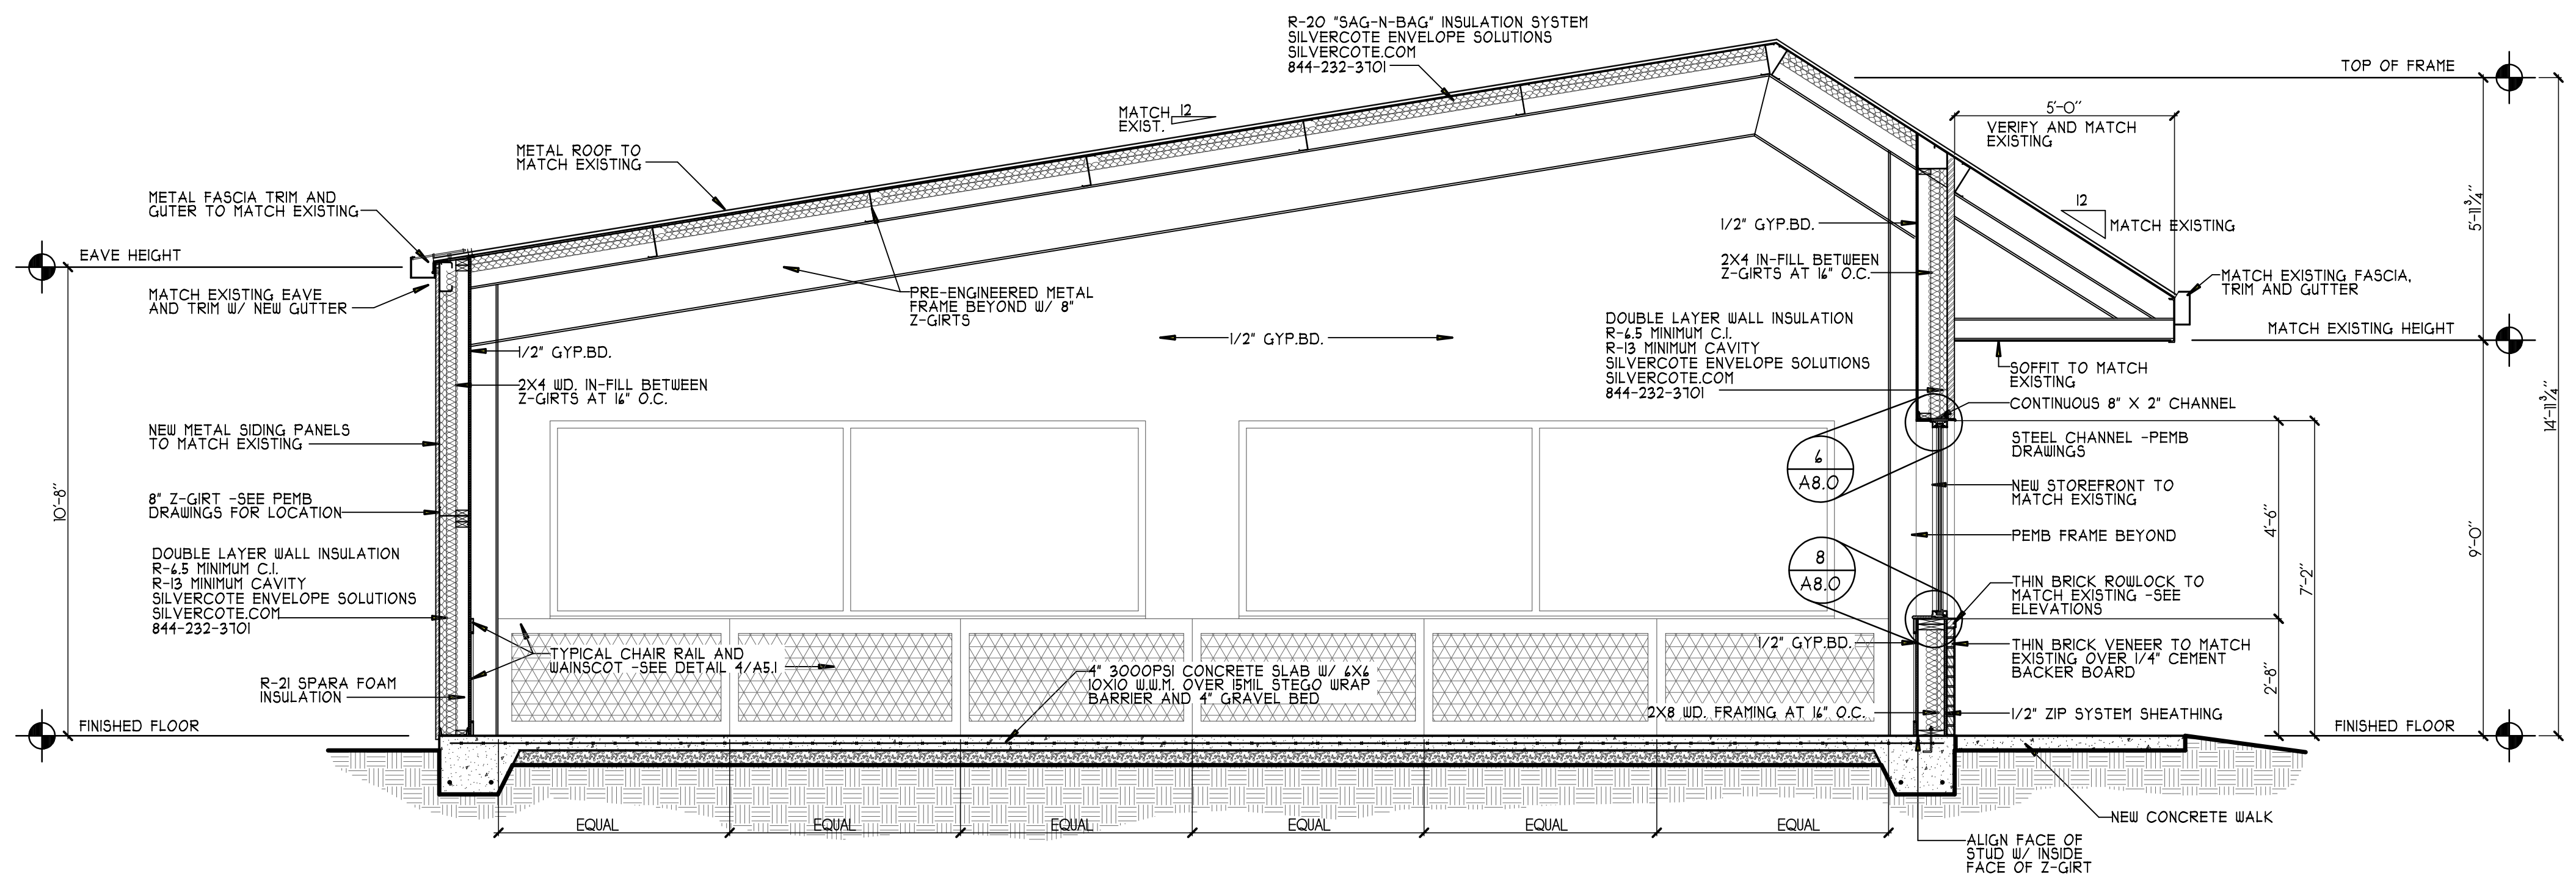

TRANSVERSE SECTION AT DINING
SCALE: 3/8" = 1'-0"

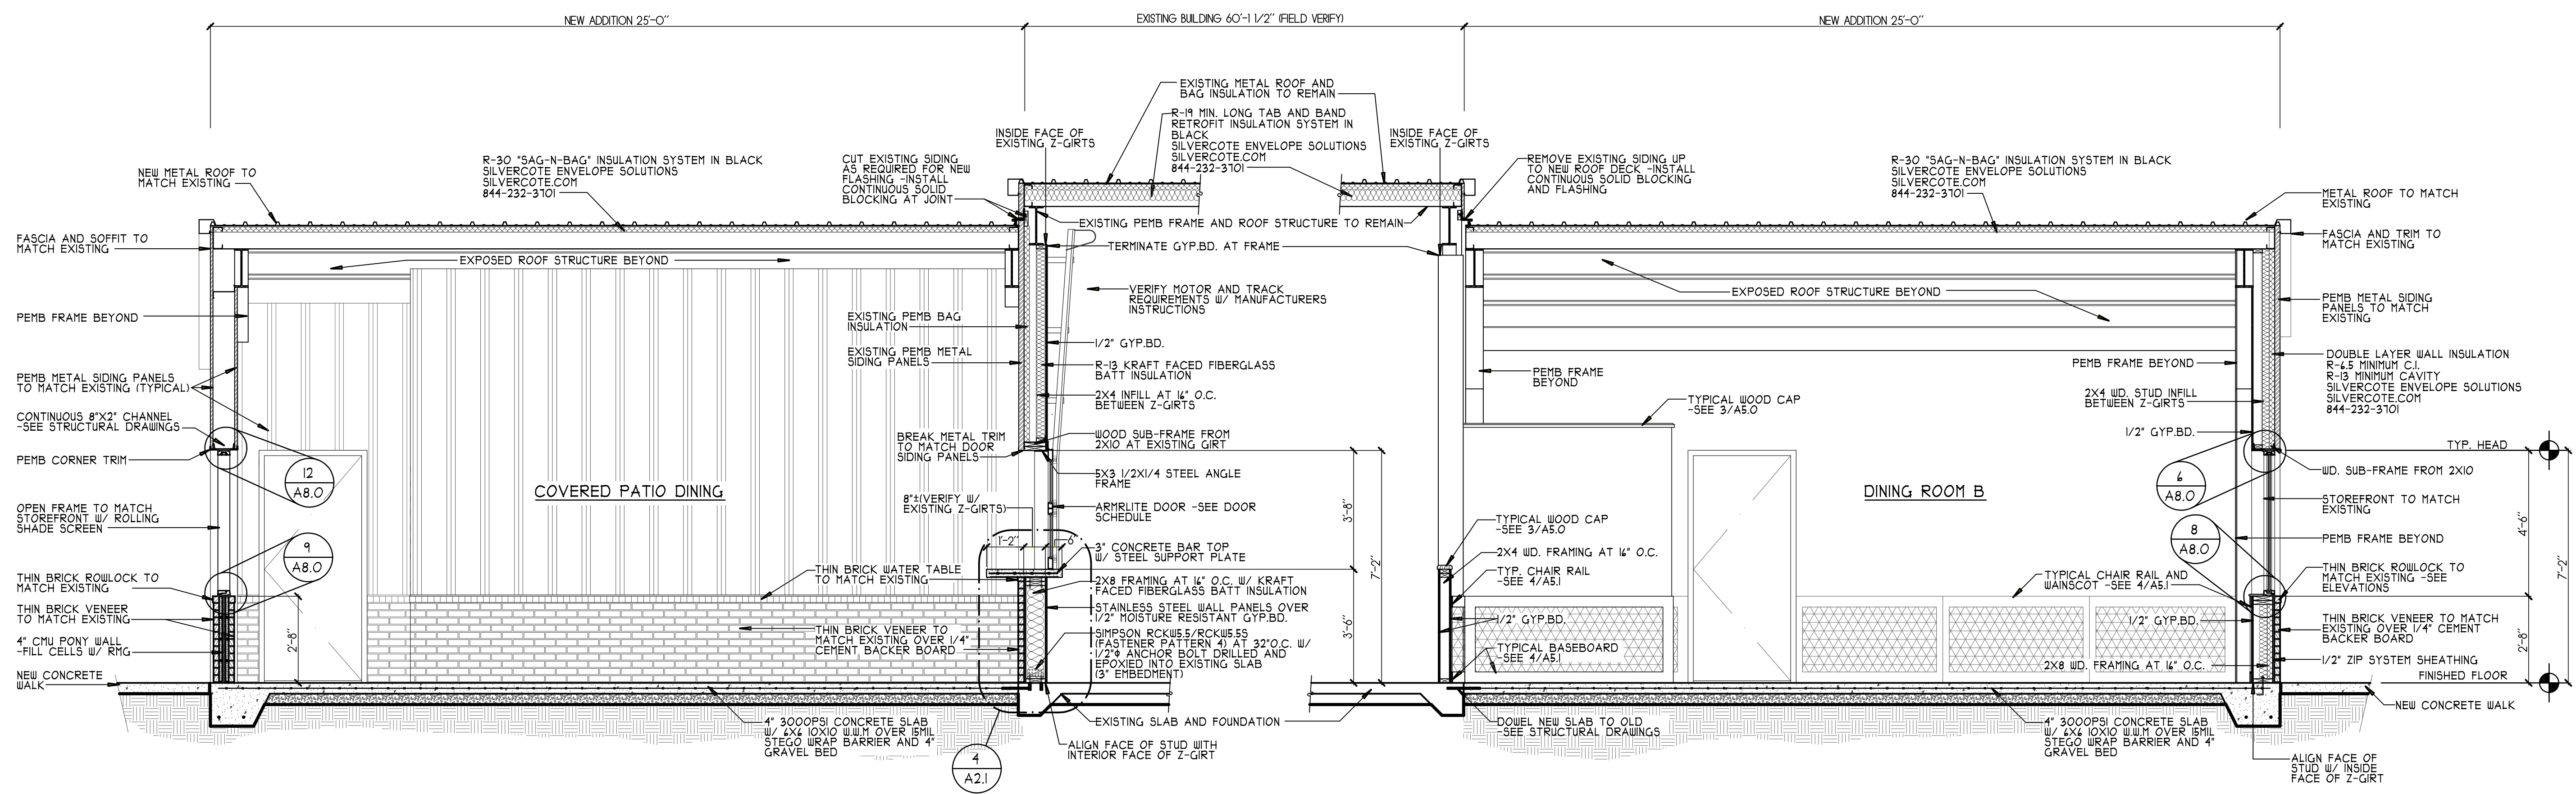


PARTIAL SECTION
SCALE: 3/8" = 1'-0"

PARTIAL SECTION
SCALE: 3/8" = 1'-0"

NO.	DATE	DESCRIPTION

DATE OF THIS PLOT:
Wednesday, March 11 2026

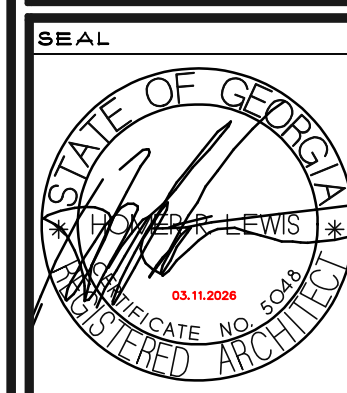

Homer Lewis & Associates, Inc.
230 River Cove Meadows
Social Circle, Ga. 30025
(678) 210-1001

RESTAURANT BUILDOUT AND ADDITION FOR EAST HAVEN, LLC
651 OLD PHOENIX ROAD
EATONTON, GEORGIA 31024

RELEASED FOR CONSTRUCTION
DRAWN: BTL
CHECKED: HRL
JOB NUMBER: 2515
SCALE: AS NOTED
DATE: MARCH 11, 2026
SHEET

A-5.1
1 OF 9