


Plot Date: 4/27/2026 11:26:50 PM Path: C:\Users\m4\OneDrive - Wendel\Documents\616202-NCWSA-ARCH_V25\Central\mworden\FW4J7.rvt

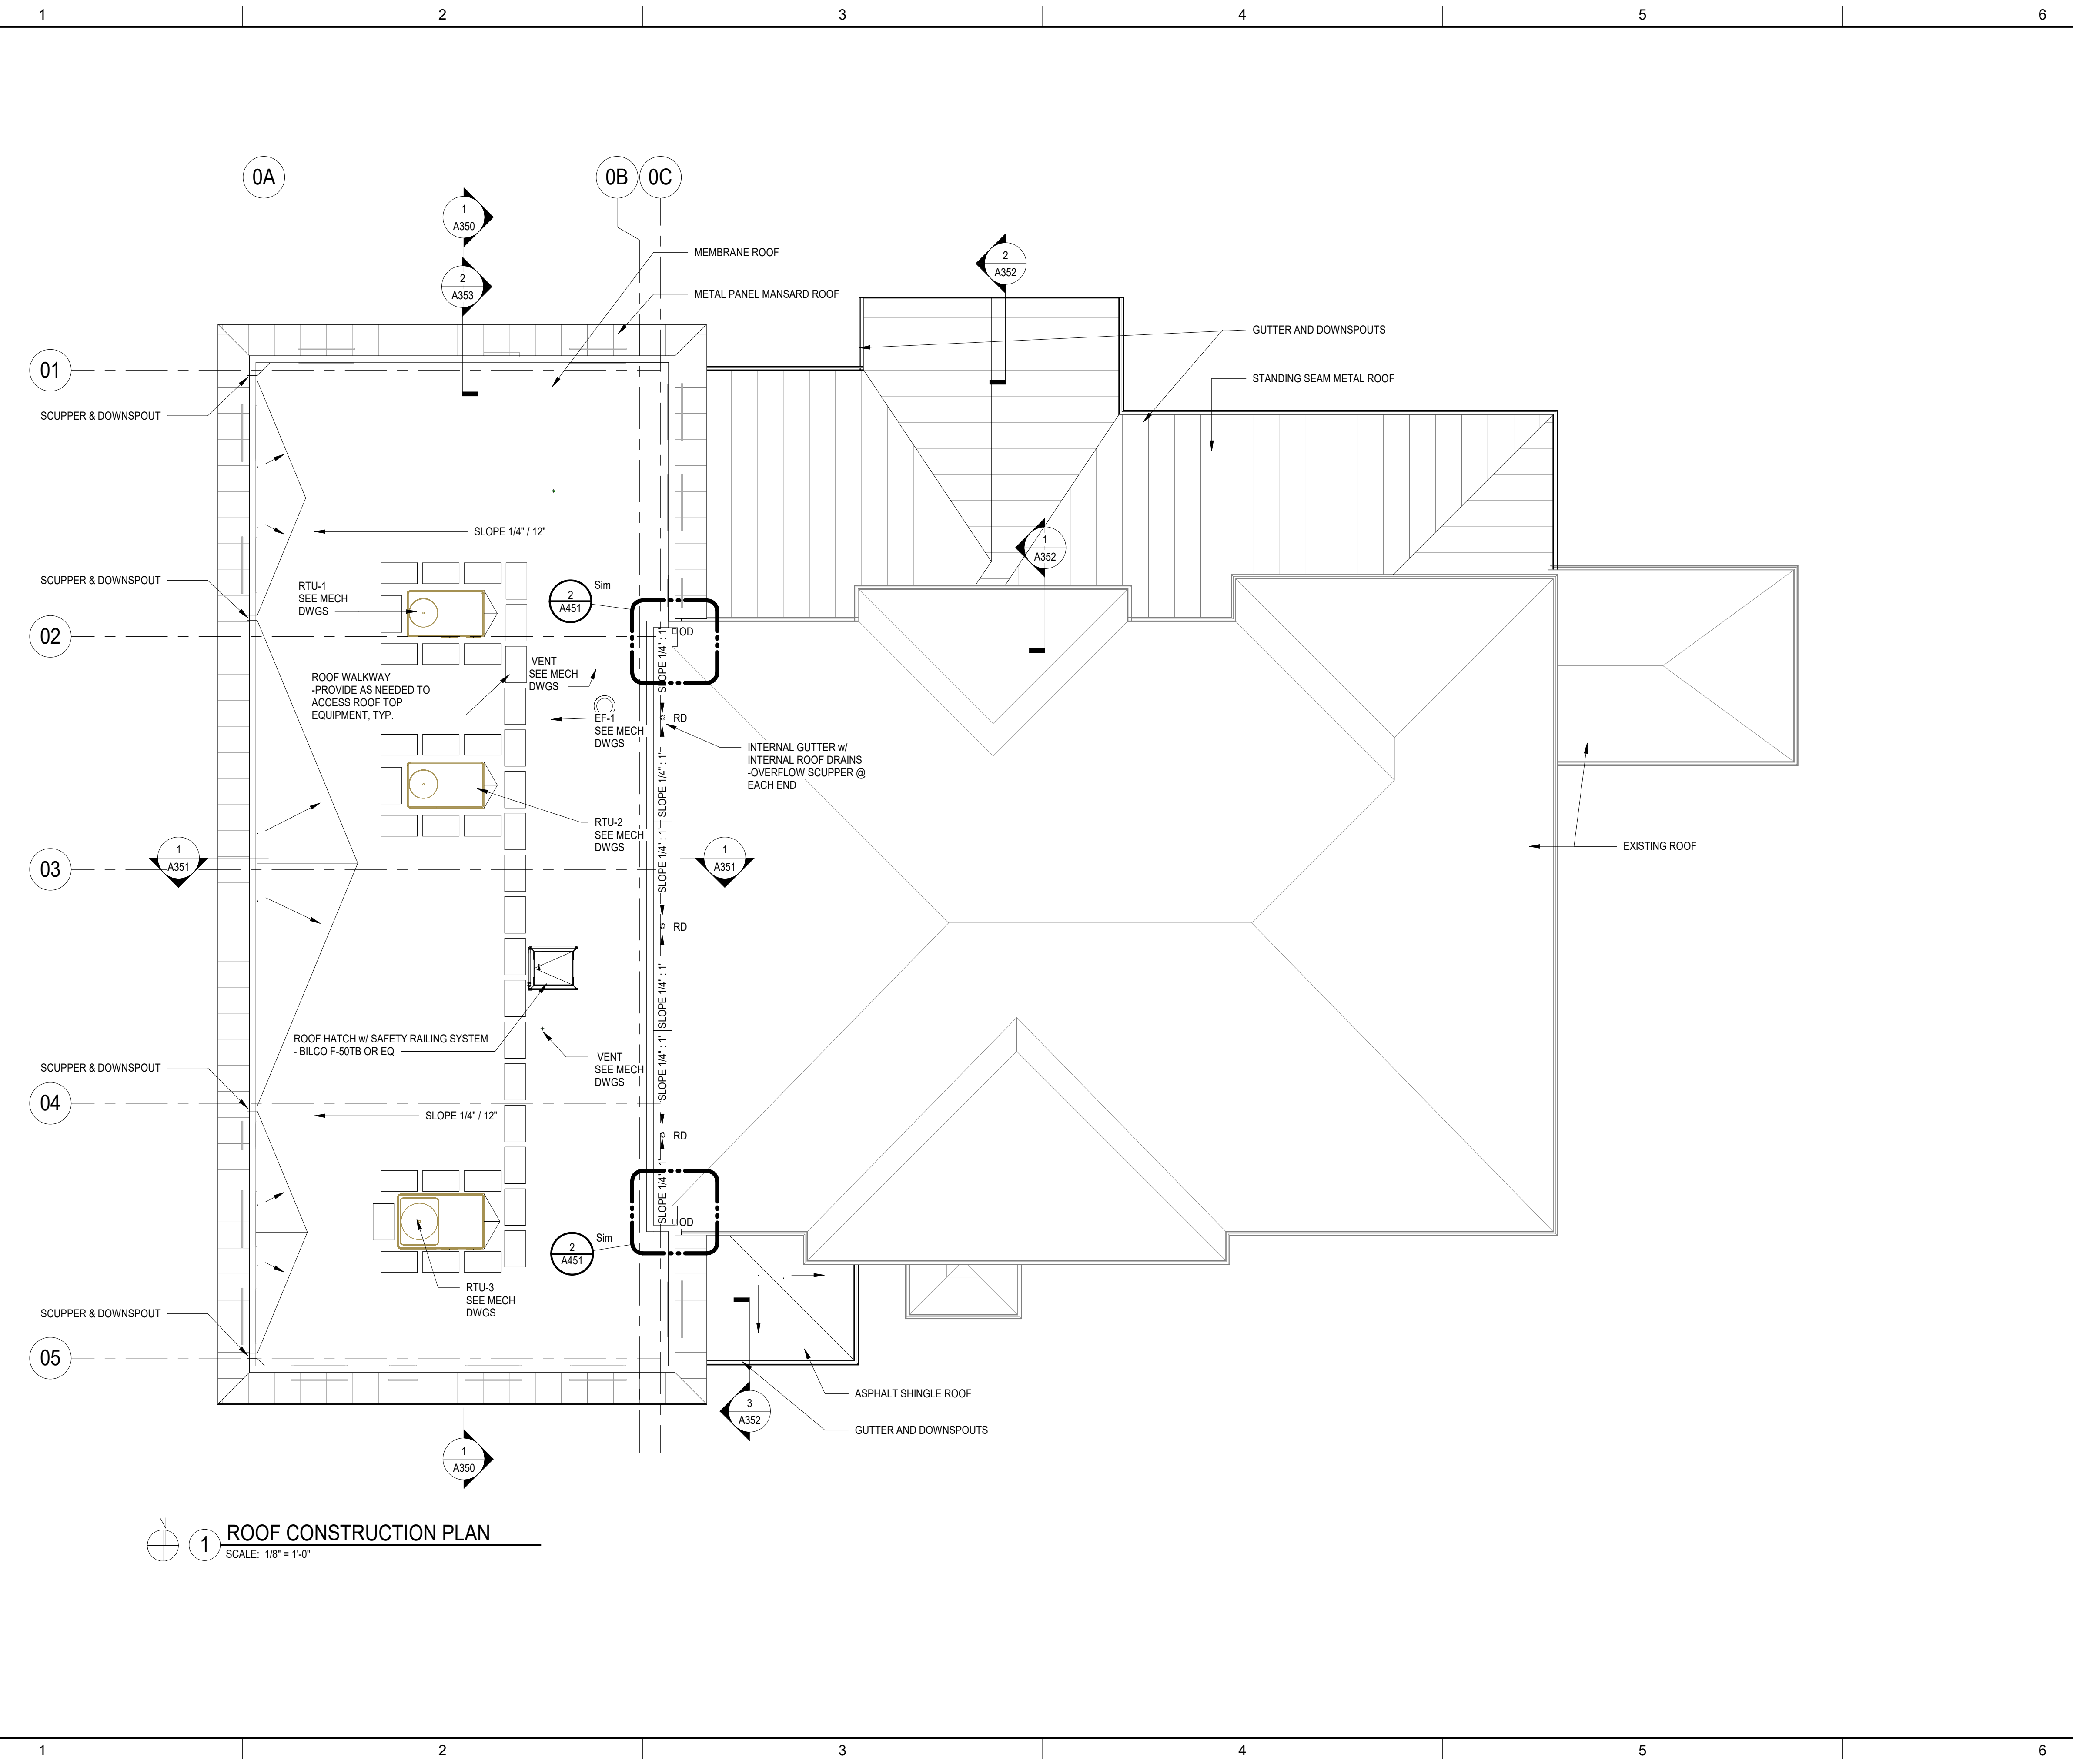

1 ROOF CONSTRUCTION PLAN
SCALE: 1/8" = 1'-0"



BROWN AND CALDWELL
900 HAMMOND DRIVE, SUITE 500
ATLANTA, GA 30328



THIS DRAWING IS NOT VALID FOR CONSTRUCTION PURPOSES UNLESS IT BEARS THE SEAL AND SIGNATURE OF A DULY REGISTERED PROFESSIONAL

CONSTRUCTION DOCUMENTS



NCWSA OFFICE ADDITION

REVISIONS

REV	DATE	DESCRIPTION

LINE IS 2 INCHES AT FULL SIZE

DESIGNED: MW4
DRAWN: LDG
CHECKED: DEK
CHECKED:
APPROVED: Approver

FILENAME
BC PROJECT NUMBER 616202
CLIENT PROJECT NUMBER

ROOF - CONSTRUCTION PLANS

DRAWING NUMBER
A150