


Path: C:\USERS\BFLIED\ACCCOCS\WENDEL\NCWSA ADMIN BLDG_V25\PROJECT FILES_V25\PROJECT FILES_V25\CAD\CIVIL\SHEET FILENAME: 203000-CD-101.DWG PLOT DATE: 4/27/2026 11:57 AM CAD USER: BENJAMIN FLIEG

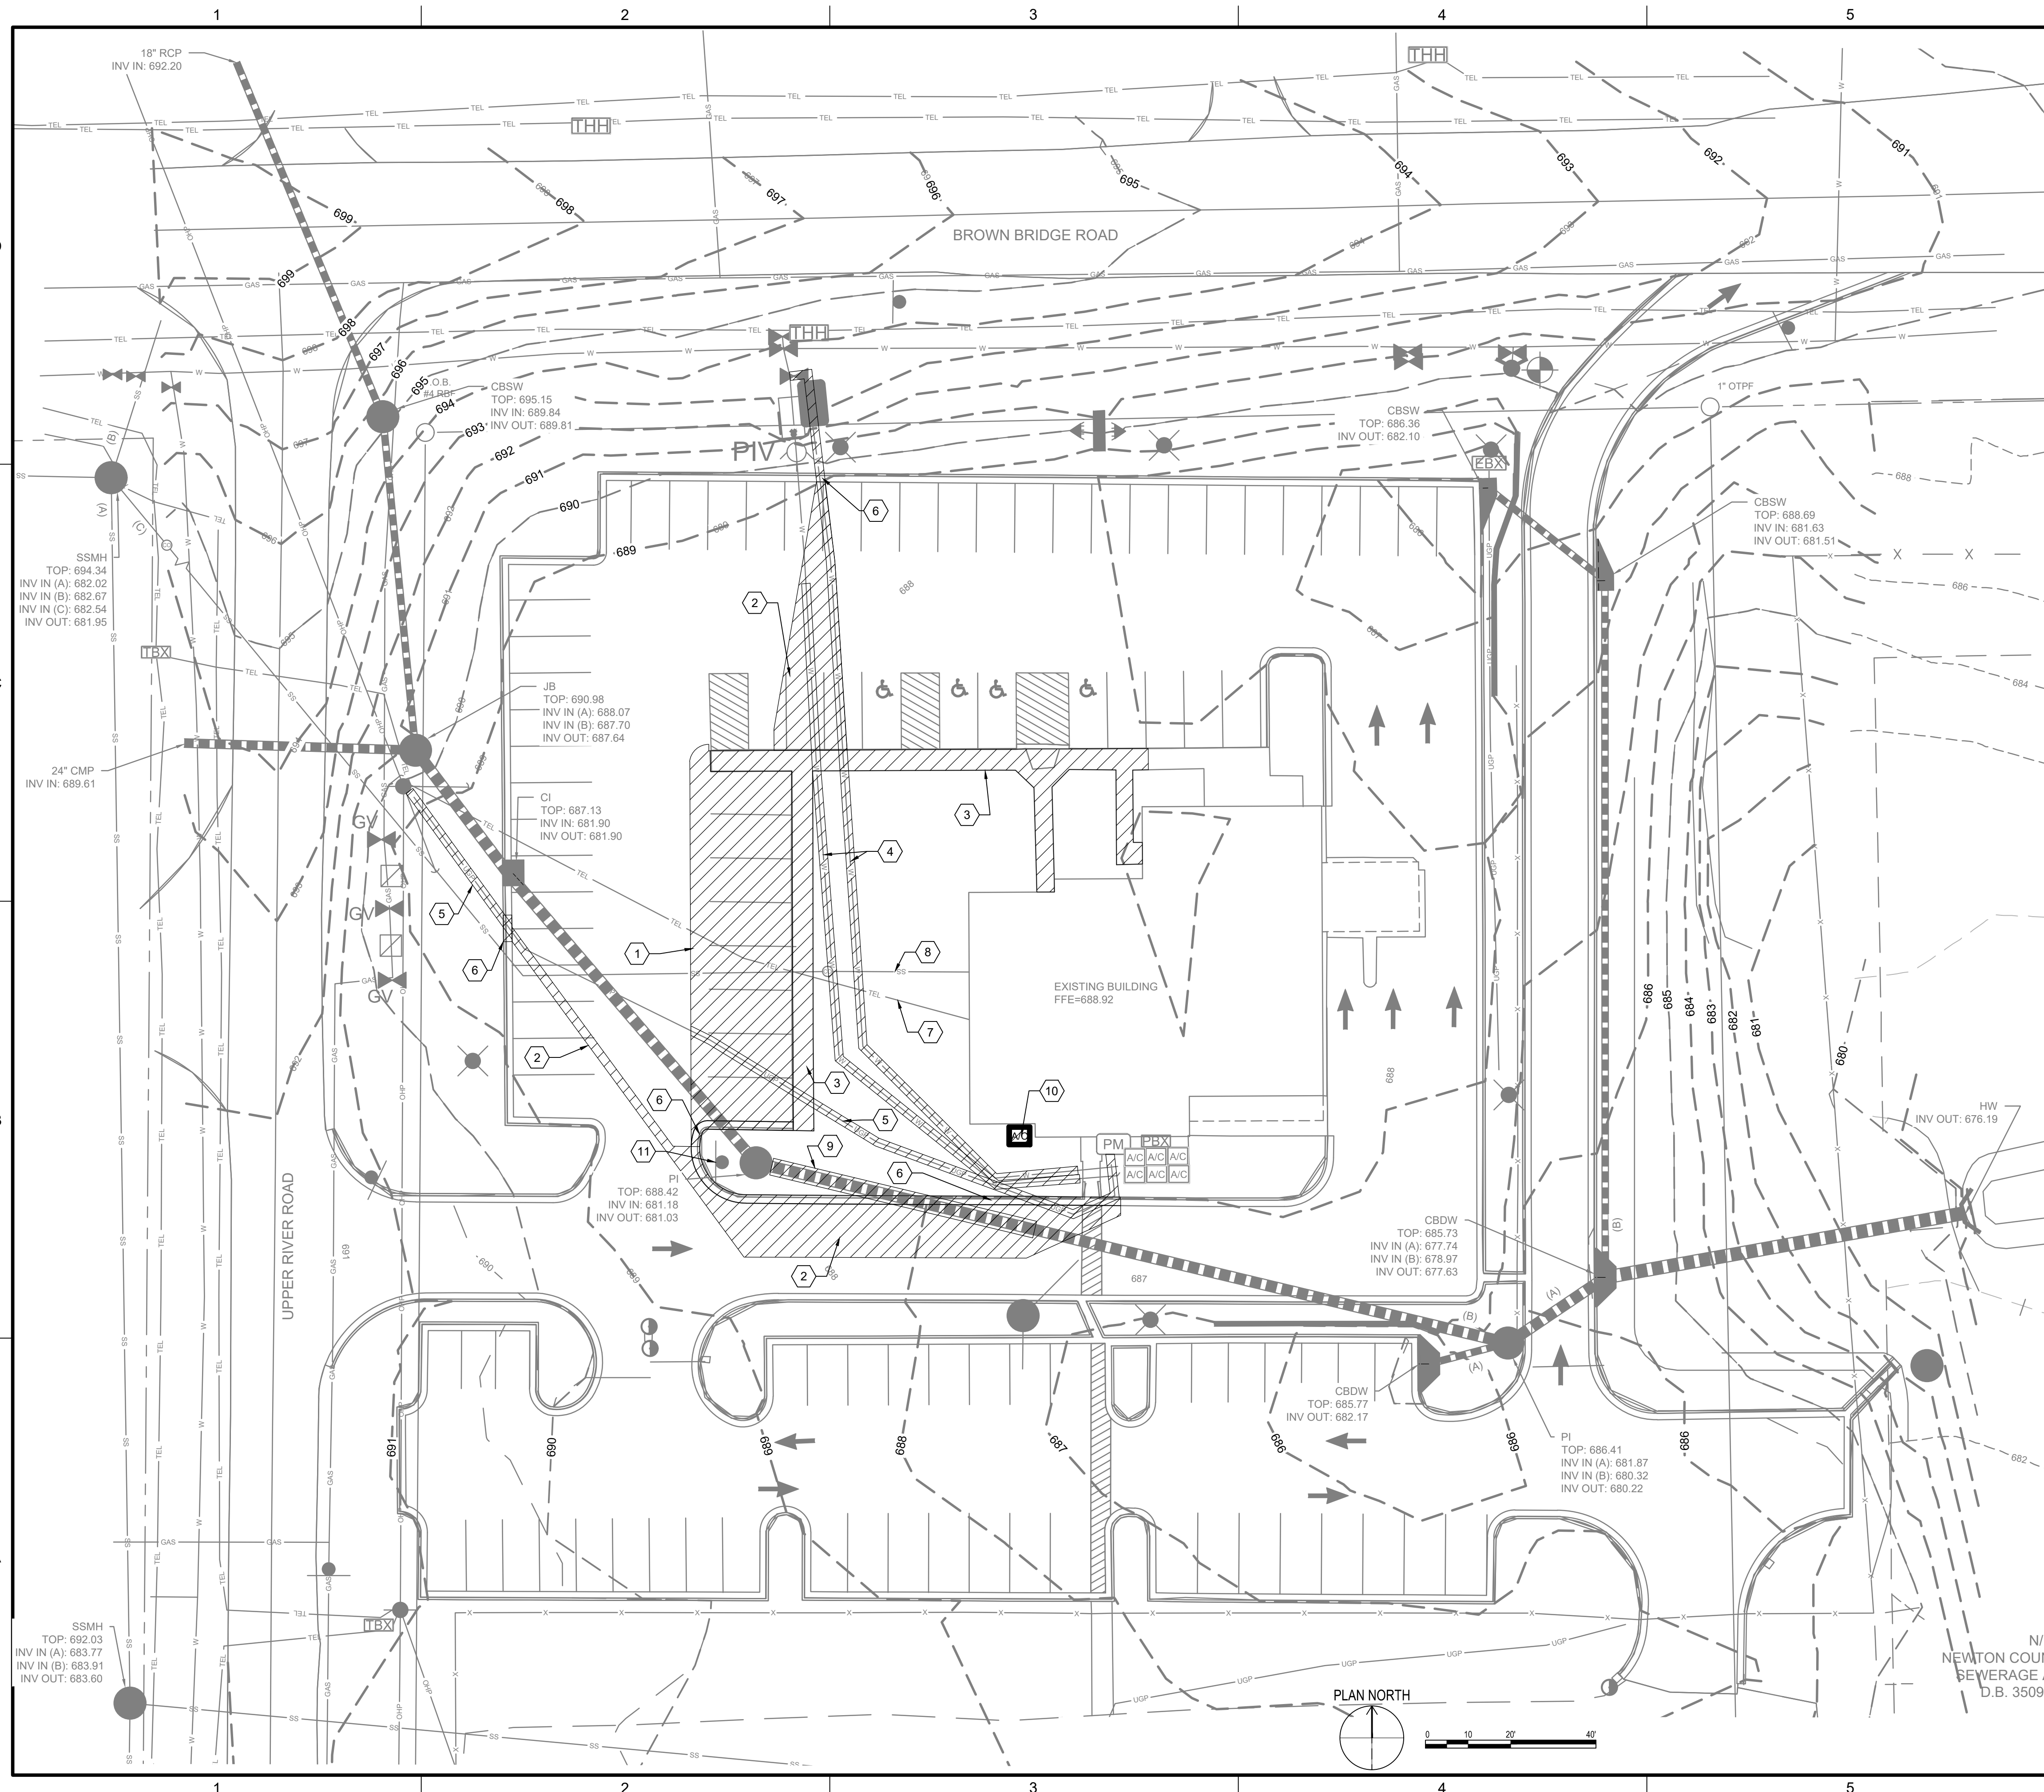

GENERAL NOTES:


1. EXISTING TOPOGRAPHIC INFORMATION WAS OBTAINED FROM A SURVEY PREPARED BY GASKINS & LECRAW, INC. DATED 3-19-2025.

KEYNOTES:

- 1 REMOVE ASPHALT
- 2 REMOVE ASPHALT TO EXTENTS NEEDED FOR UTILITY INSTALLATION
- 3 REMOVE SIDEWALK
- 4 REMOVE WATERLINES
- 5 REMOVE UNDERGROUND ELECTRIC
- 6 REMOVE CURB TO EXTENTS NEEDED FOR UTILITY INSTALLATION
- 7 PROTECT BURIED TELECOM
- 8 PROTECT SEWER LATERAL
- 9 REMOVE STORM PIPE. GROUT PIPE PENETRATION IN MANHOLE.
- 10 REMOVE AIR CONDITIONING UNIT.
- 11 REMOVE AND SALVAGE SIGN. REINSTALL AFTER GRADING IS COMPLETE.



THIS DRAWING IS NOT VALID FOR CONSTRUCTION PURPOSES UNLESS IT BEARS THE SEAL AND SIGNATURE OF A DULY REGISTERED PROFESSIONAL

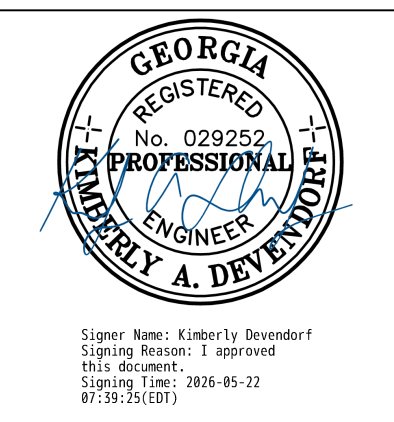

PRELIMINARY DESIGN



ADMINISTRATION BUILDING EXPANSION PROJECT

REVISIONS

REV	DATE	DESCRIPTION

DESIGNED: B. FLIEG
 DRAWN: B. FLIEG
 CHECKED: K.DEVENDORF
 CHECKED:
 APPROVED:

FILENAME: 203000-CD-101.dwg
 BC PROJECT NUMBER: 203000
 CLIENT PROJECT NUMBER:

CIVIL
EXISTING SITE CONDITIONS AND DEMOLITION PLAN

DRAWING NUMBER
CD-101