


Plot Date: 7/1/2026 12:51:40 PM Path: Autodeskt Doss://NCWSA Admin Bldg_V25/0250663-NCWSA Office Addition-R25-STRUCT.rvt

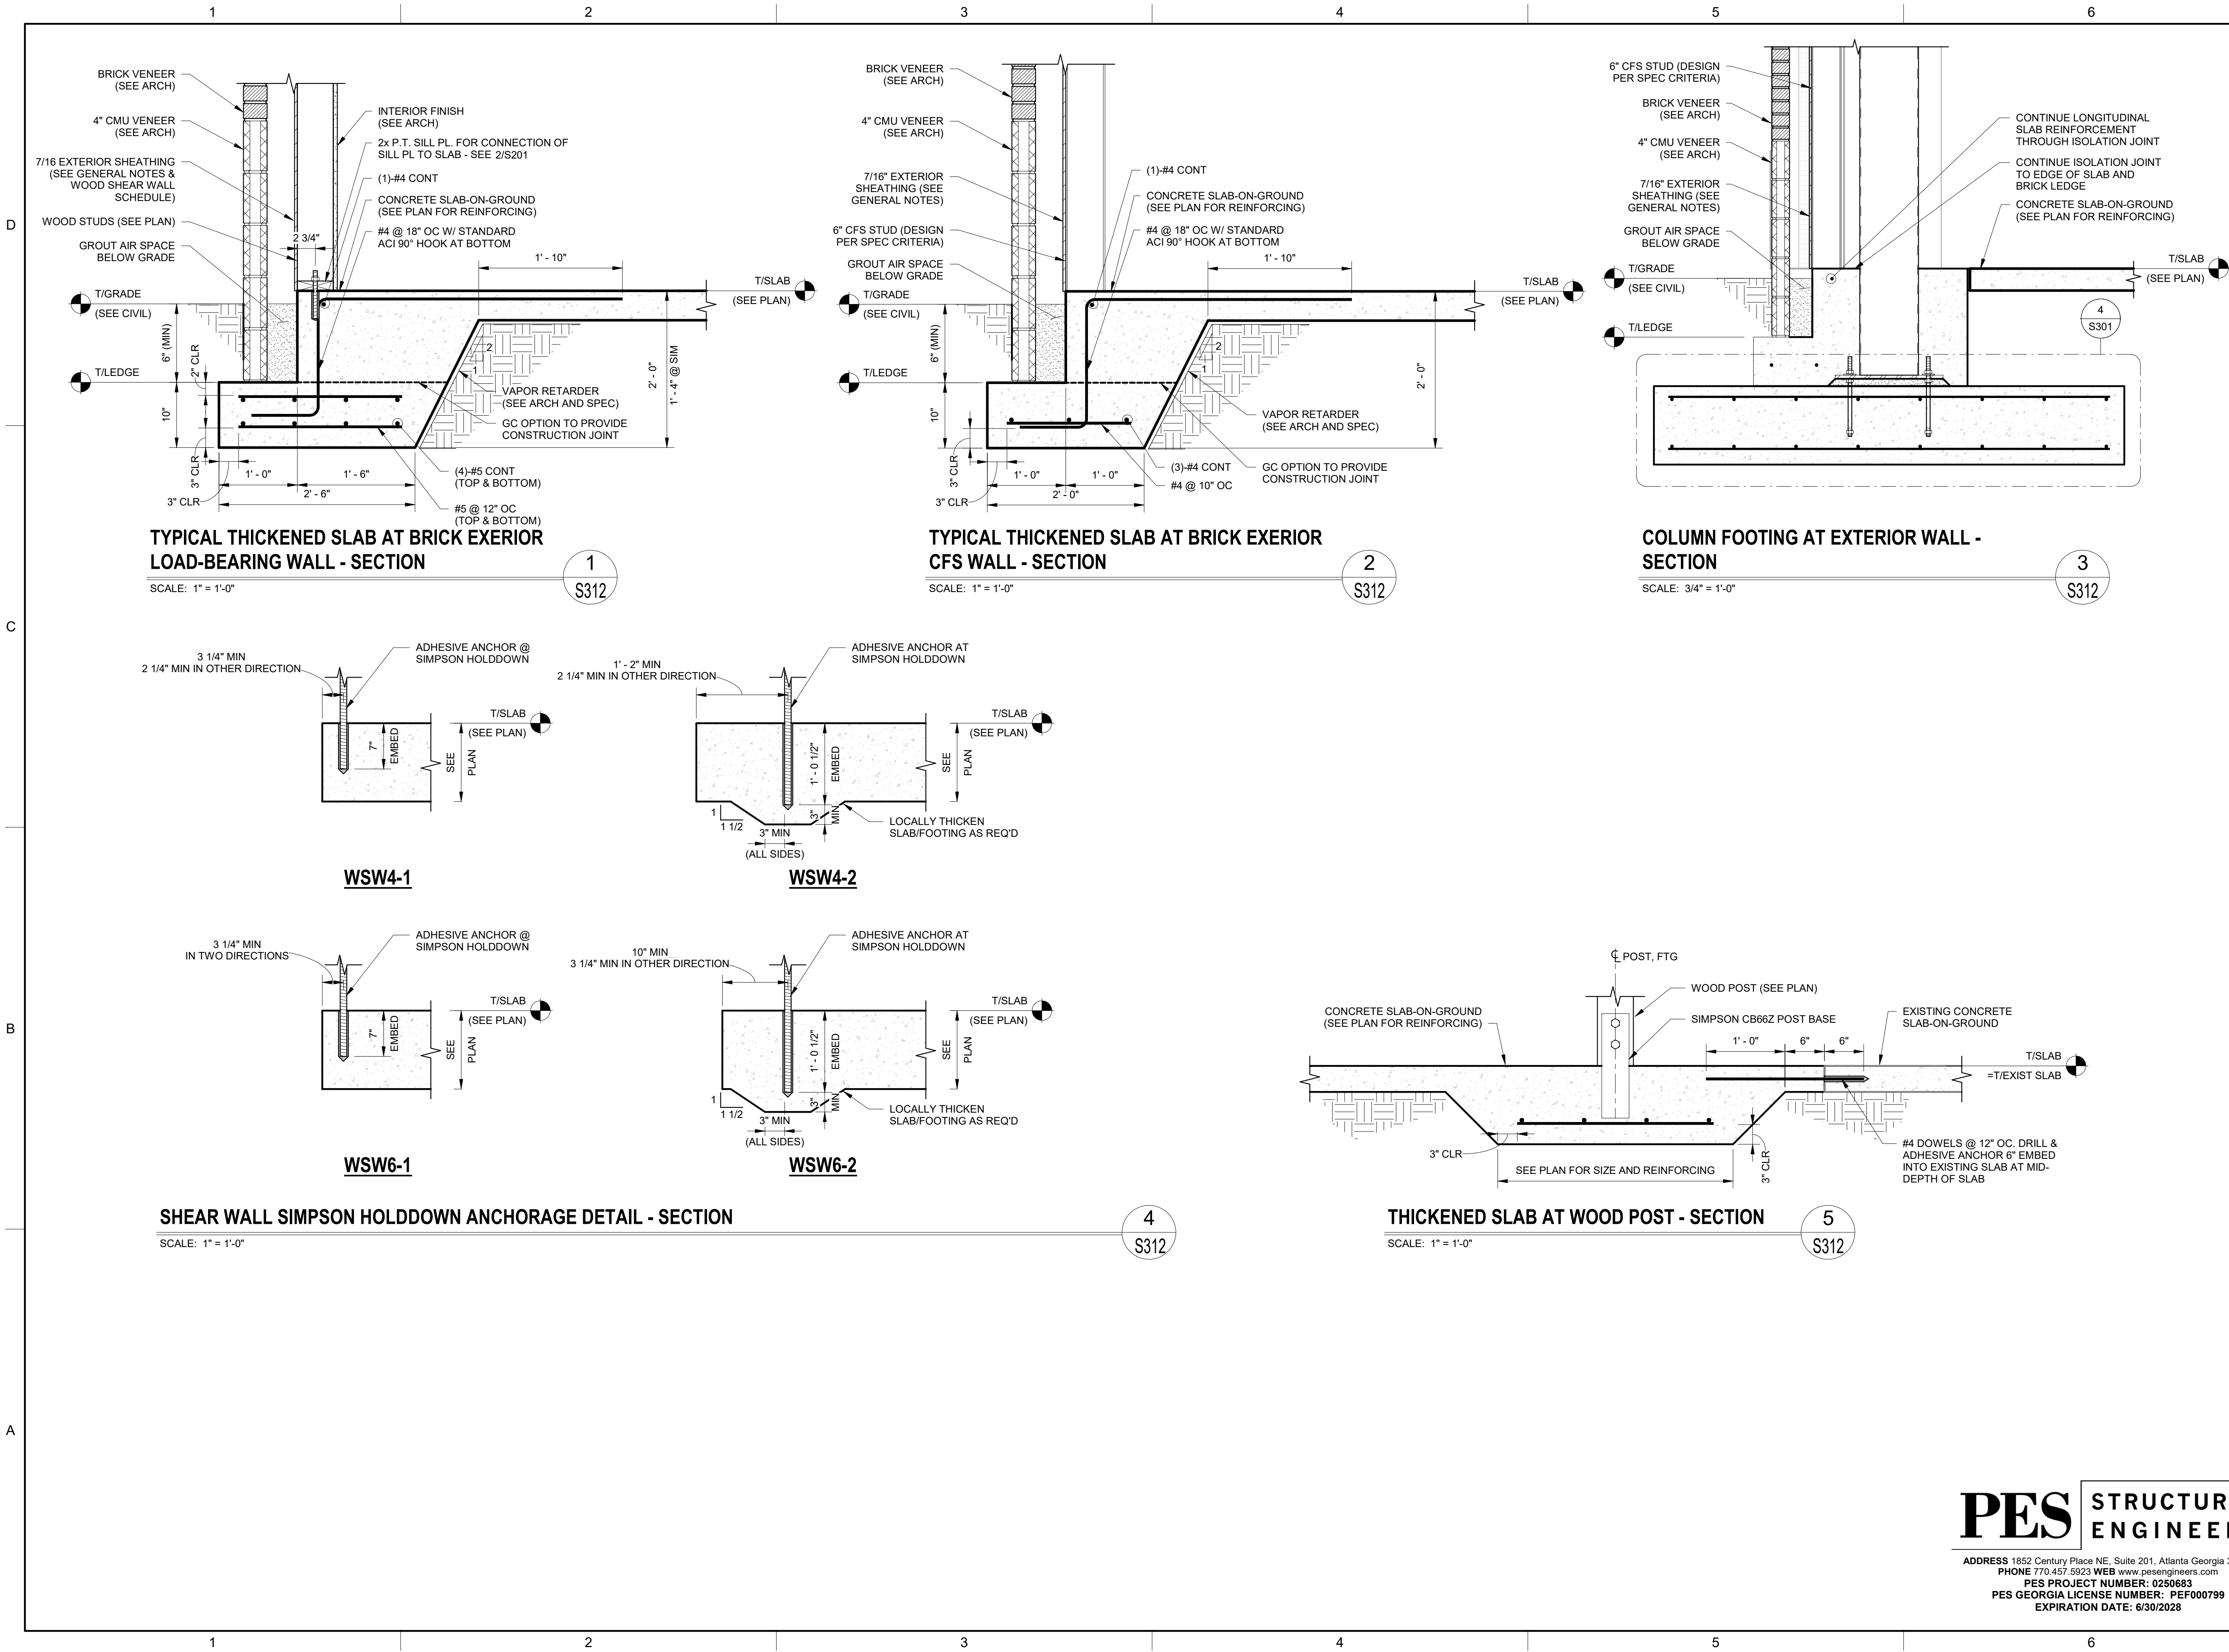

BROWN AND CALDWELL
900 HAMMOND DRIVE, SUITE 500
ATLANTA, GA 30328



THIS DRAWING IS NOT VALID
FOR CONSTRUCTION
PURPOSES UNLESS IT BEARS
THE SEAL AND SIGNATURE OF
A DULY REGISTERED
PROFESSIONAL

CONSTRUCTION
DOCUMENTS

07/01/2026



NCWSA OFFICE
ADDITION

REVISIONS

REV	DATE	DESCRIPTION

LINE IS 2 INCHES
AT FULL SIZE

DESIGNED: Designer

DRAWN: Author

CHECKED: Checker

CHECKED:

APPROVED: Approver

FILENAME

BC PROJECT NUMBER

616202

CLIENT PROJECT NUMBER

SLAB-ON-GROUND
DETAILS

DRAWING NUMBER

S312

PES STRUCTURAL
ENGINEERS

ADDRESS 1852 Century Place NE, Suite 201, Atlanta Georgia 30345
PHONE 770.457.5923 WEB www.pesengineers.com
PES PROJECT NUMBER: 0250663
PES GEORGIA LICENSE NUMBER: PEF000799
EXPIRATION DATE: 6/30/2028