

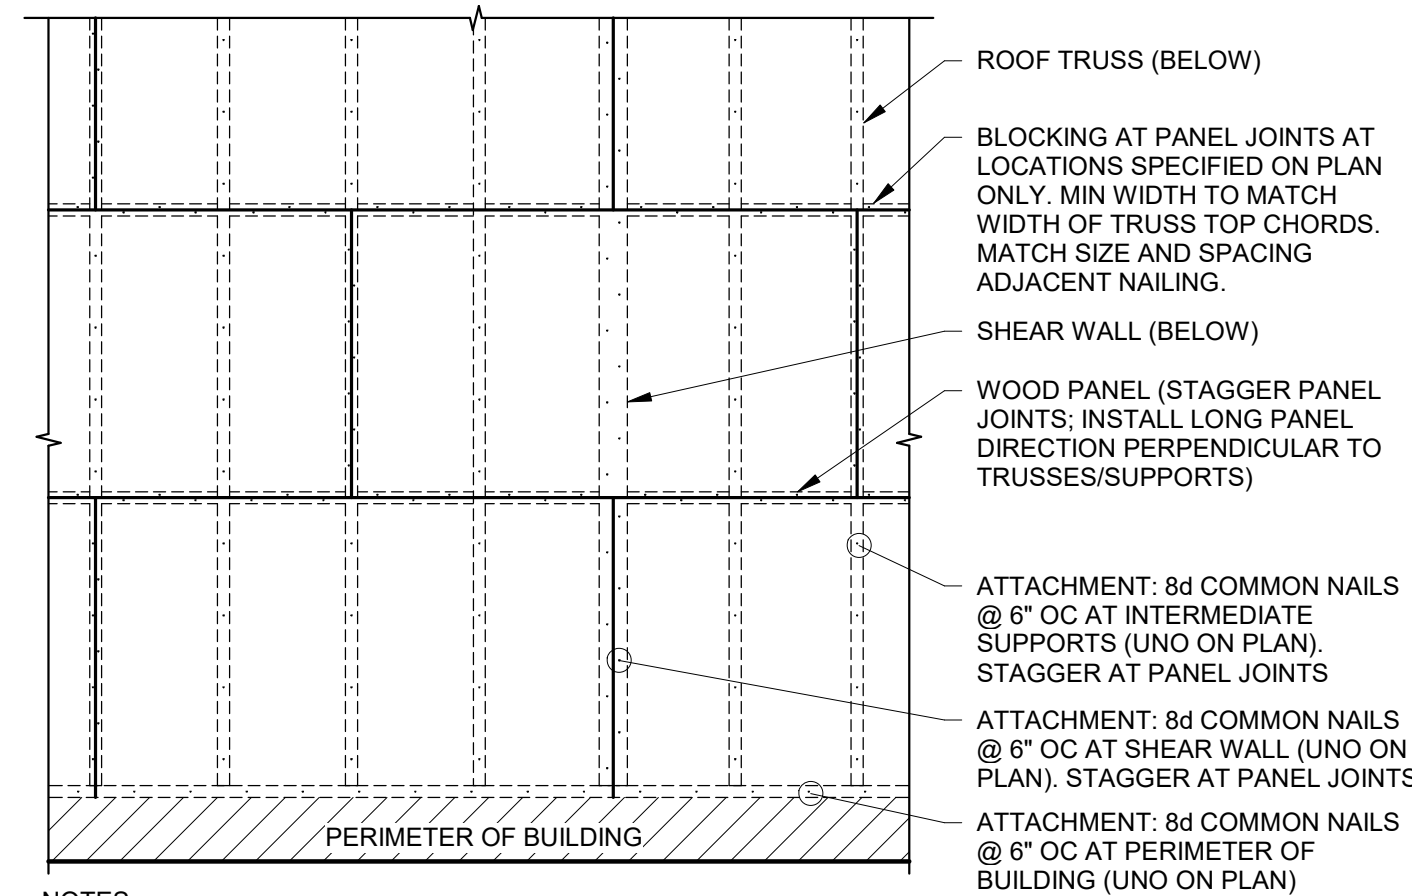


1
S611


SCALE: 1" = 1'-0"

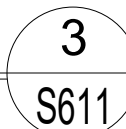


SCALE: 1/2" = 1'-0"

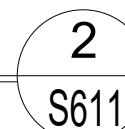


SCALE: 1/2" = 1'-0"

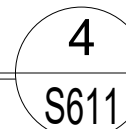


SCALE: 1" = 1'-0"

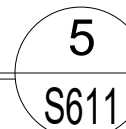

SCALE: 1" = 1'-0"

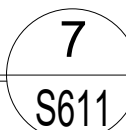

SCALE: 3/4" = 1'-0'

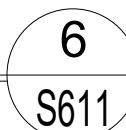

SCALE: 1 1/2" = 1'-0"

561