



CONSTRUCTION
DOCUMENTS



NCWSA OFFICE
ADDITION

[illegible]

LINE IS 2 INCHES
AT FULL SIZE

DESIGNED: MW4

DRAWN: LDG

CHECKED: DEK

CHECKED:

APPROVED: Approver

FILENAME

BC PROJECT NUMBER


616202

CLIENT PROJECT NUMBER

ROOF - CONSTRUCTION PLANS

DRAWING NUMBER

A150

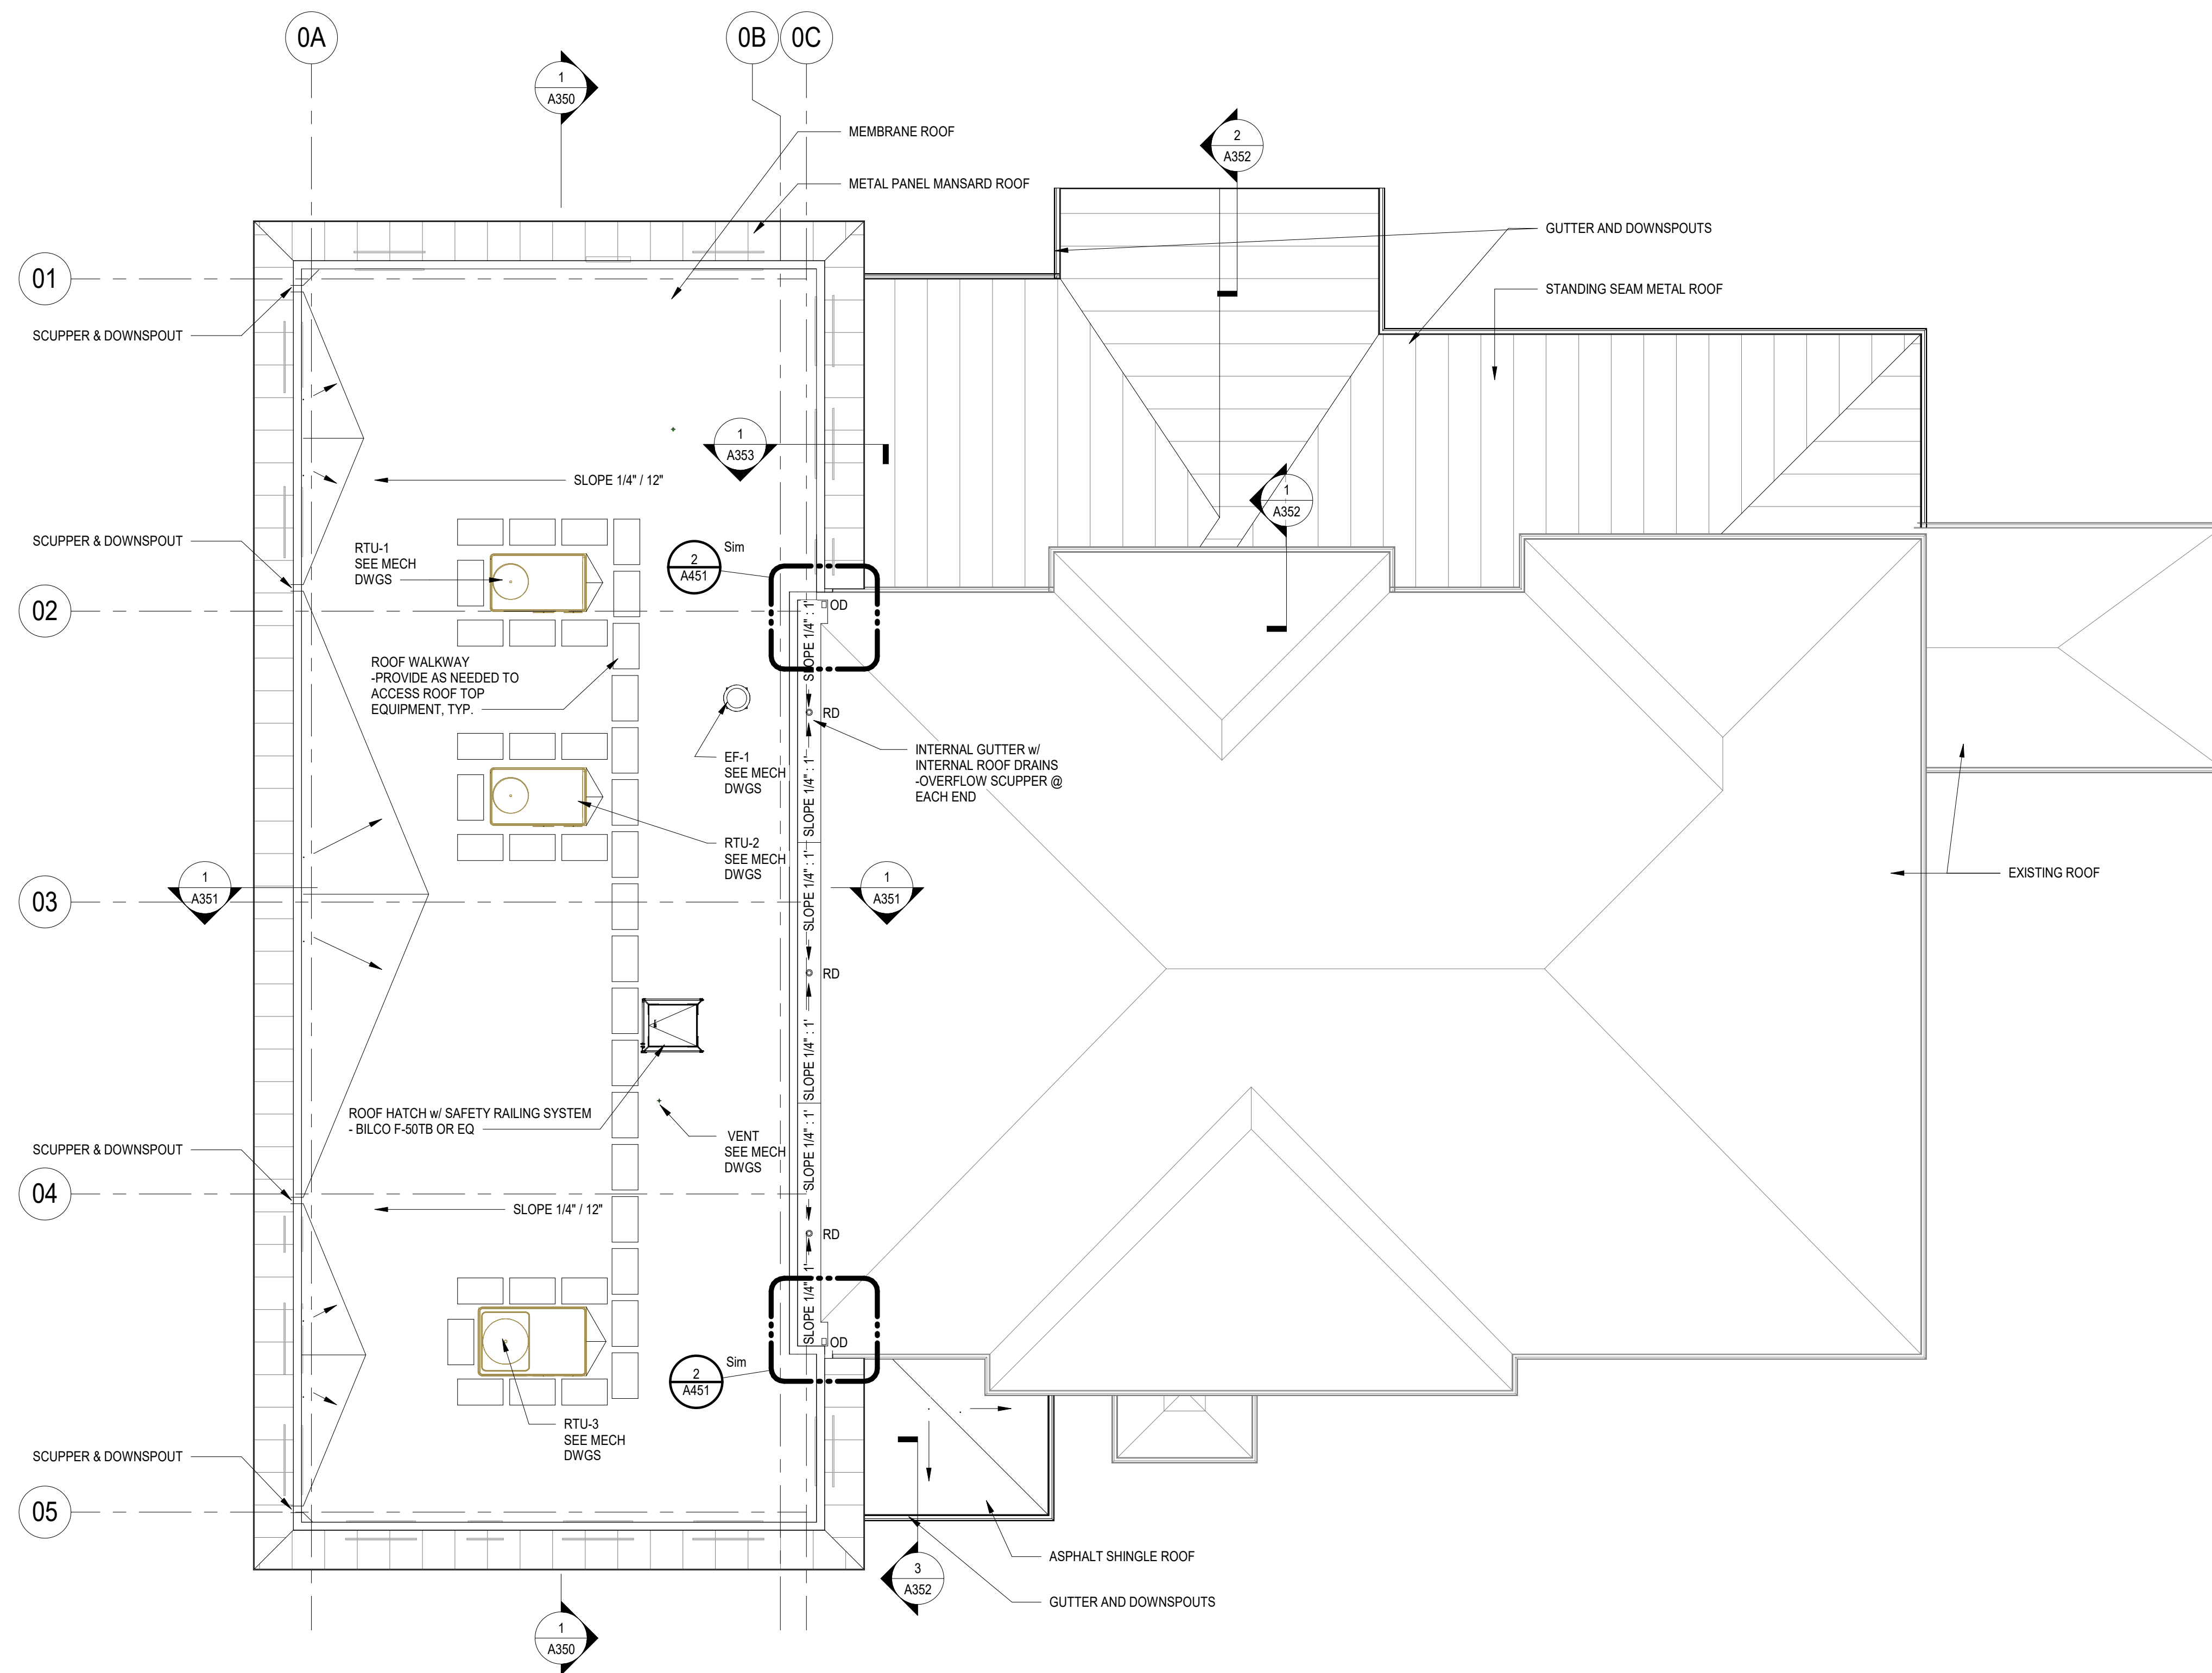



ROOF CONSTRUCTION PLAN
 SCALE: 1/8" = 1'-0"