


Plot Date: 7/1/2026 5:01:52 PM Path: Autodesk Docs://NCWSA Admin Bldg_V25/616202-NCWSA-ARCH_V25(Central).rvt

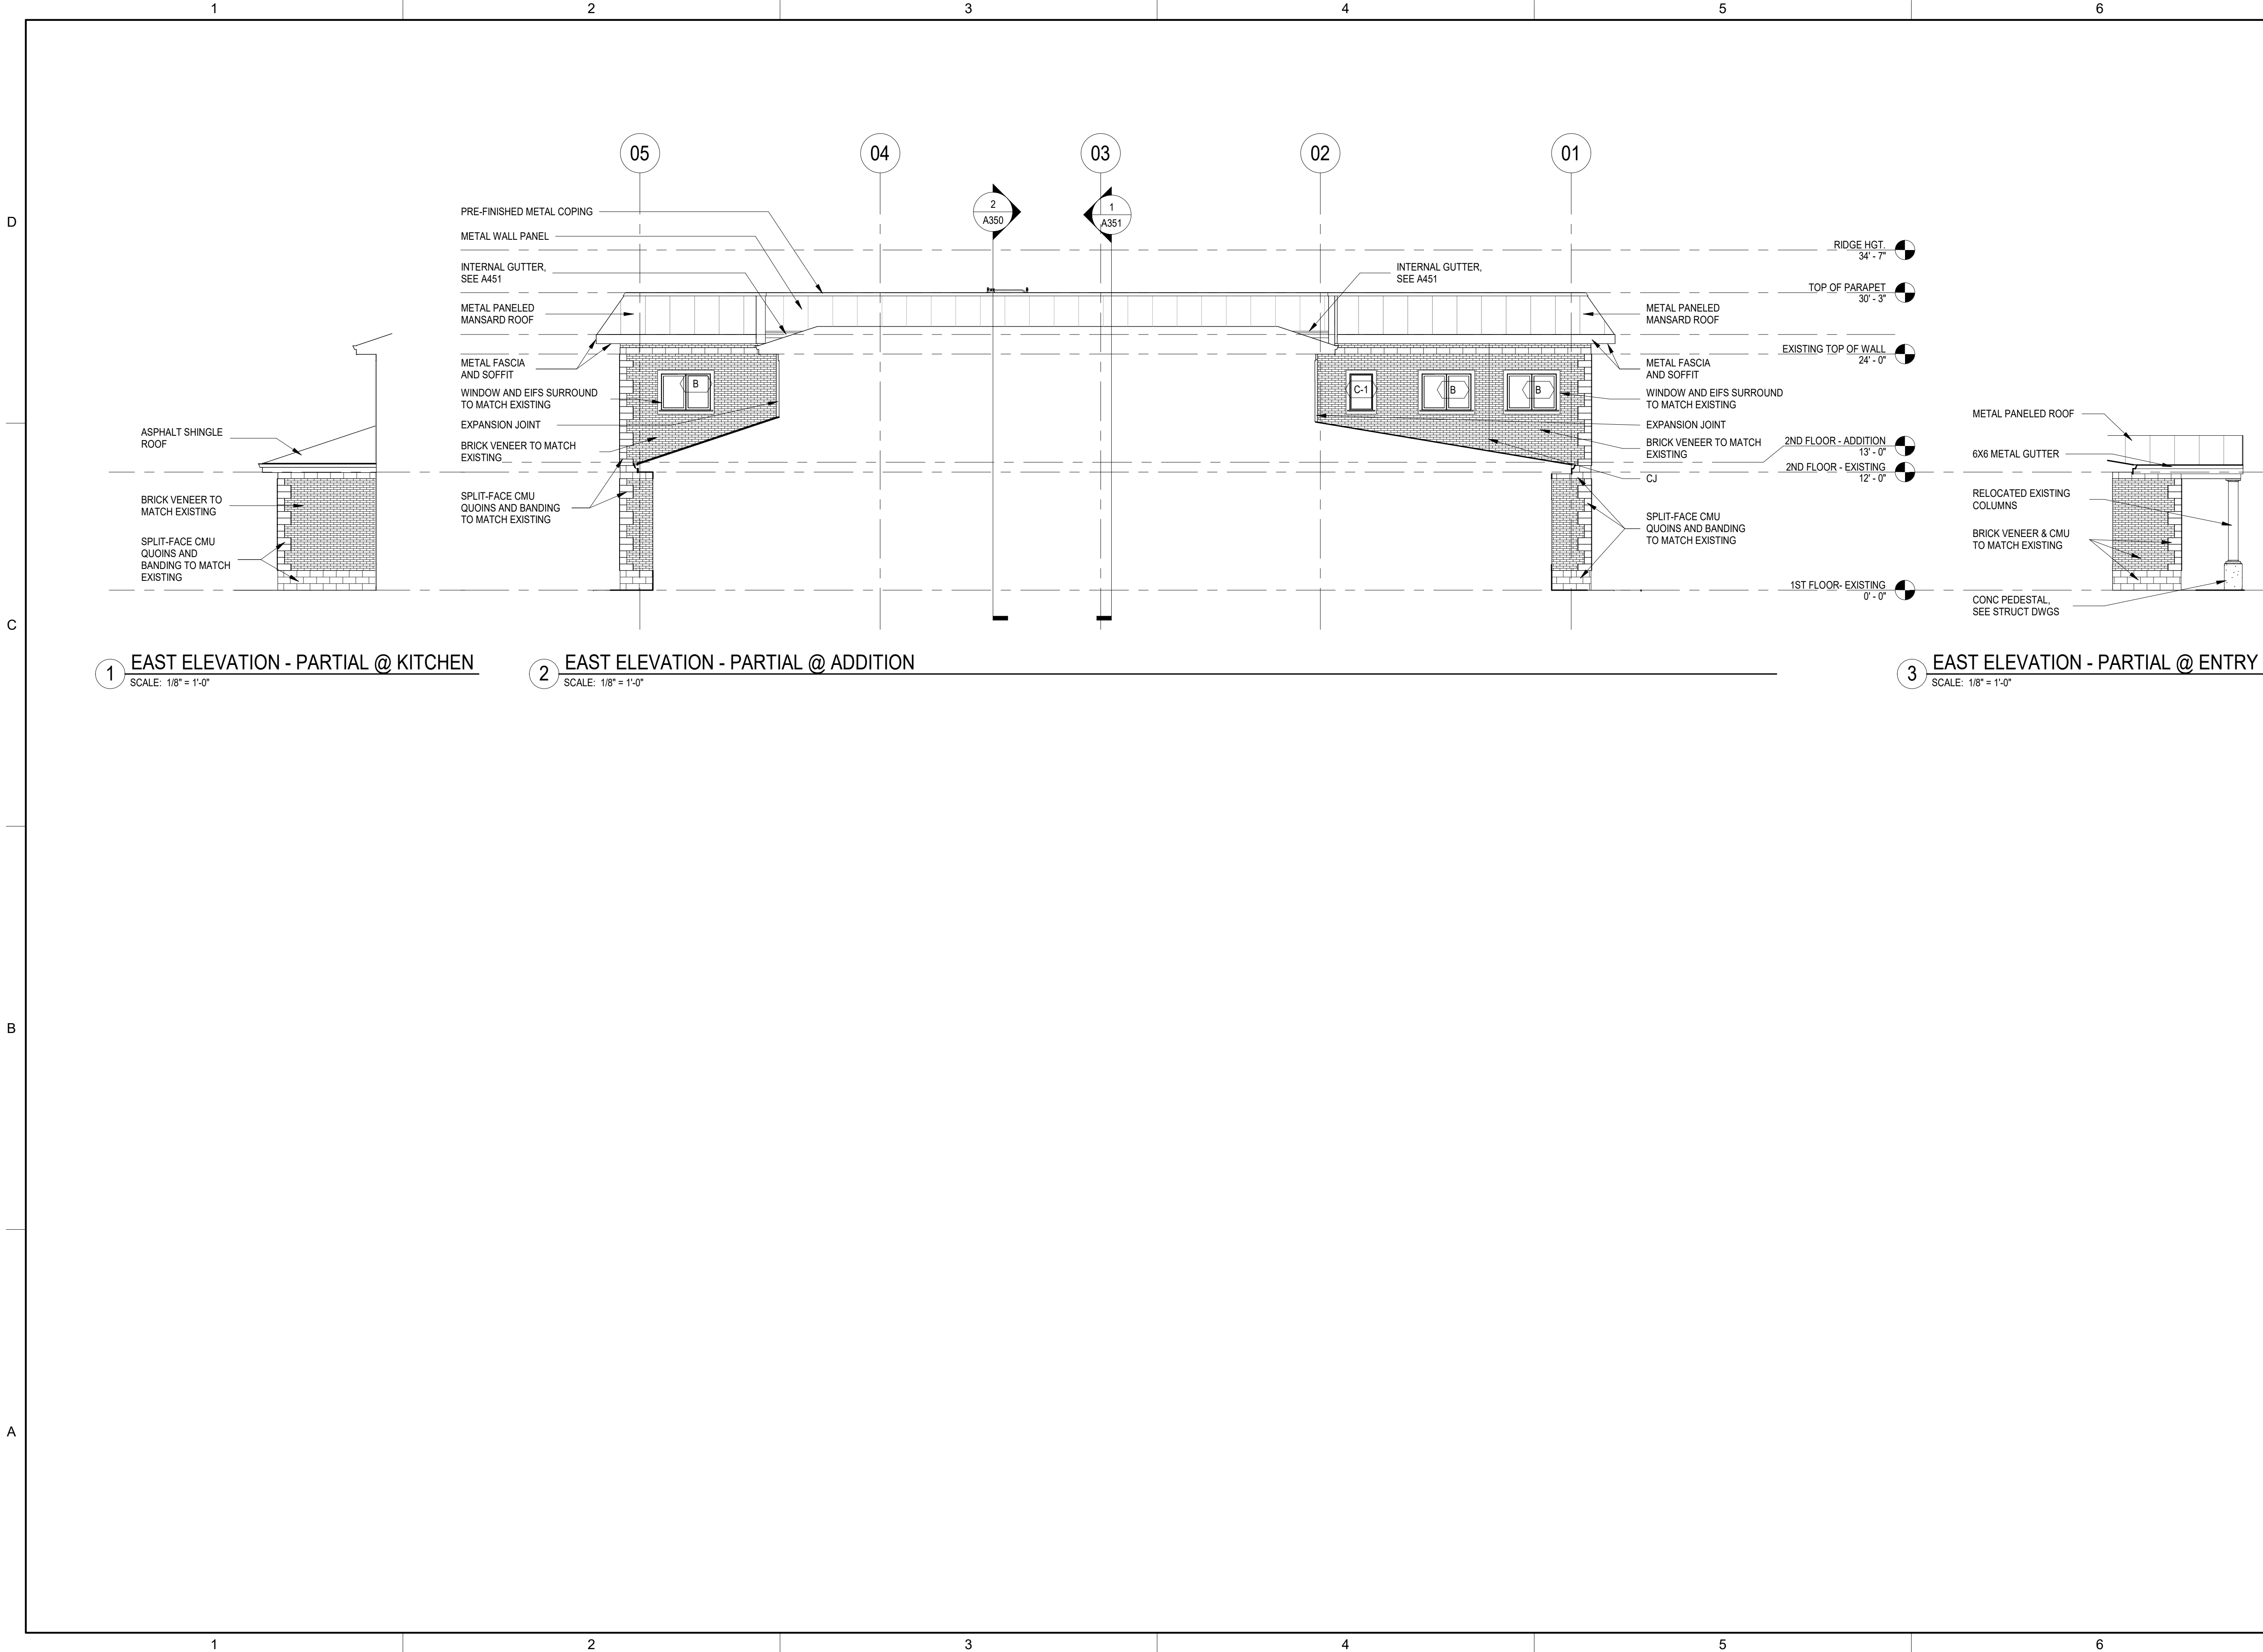

BROWN AND CALDWELL
900 HAMMOND DRIVE, SUITE 500
ATLANTA, GA 30328



CONSTRUCTION DOCUMENTS
07/01/2026



NCWSA OFFICE ADDITION

REVISIONS

REV	DATE	DESCRIPTION

LINE IS 2 INCHES
AT FULL SIZE

DESIGNED: MW4

DRAWN: MW4

CHECKED: DEK

CHECKED:

APPROVED: Approver

FILENAME

BC PROJECT NUMBER

616202

CLIENT PROJECT NUMBER

CONSTRUCTION ELEVATIONS

DRAWING NUMBER

A302