


WINDOW TYPES

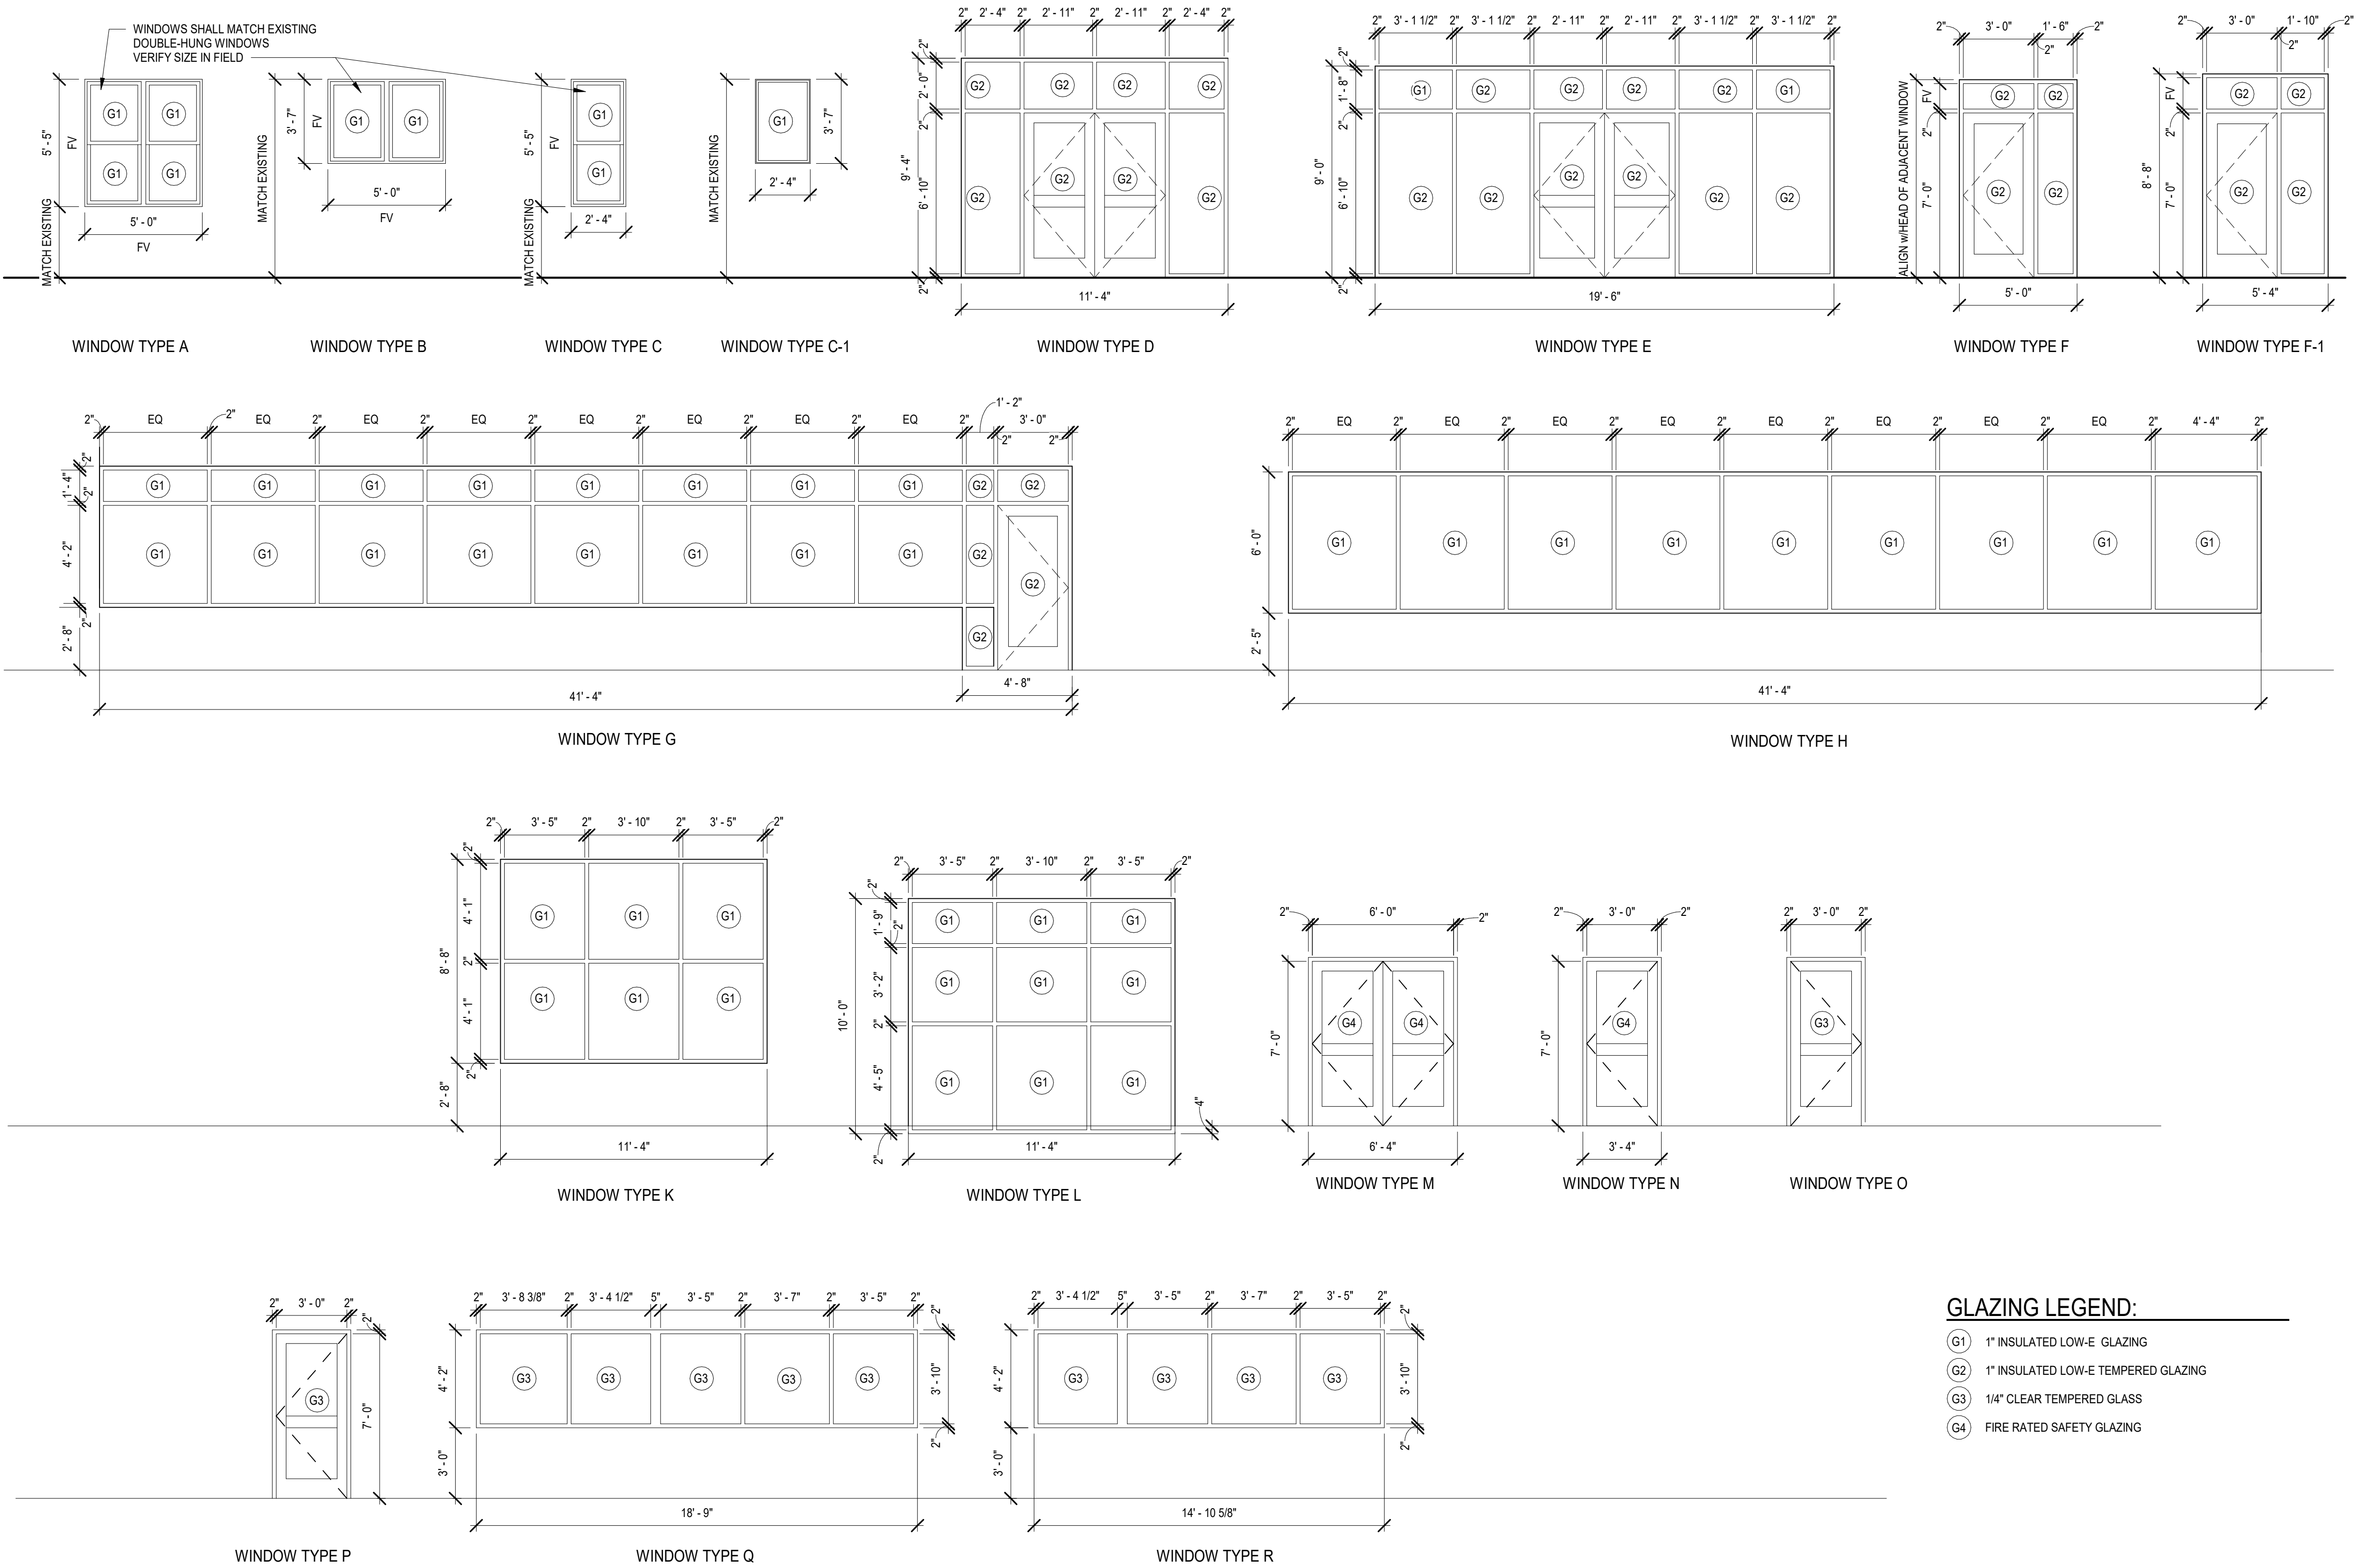

BROWN AND CALDWELL  
900 HAMMOND DRIVE, SUITE 500  
ATLANTA, GA 30328



CONSTRUCTION  
DOCUMENTS  
07/01/2026



NCWSA OFFICE  
ADDITION

| REVISIONS |      |             |
|-----------|------|-------------|
| REV       | DATE | DESCRIPTION |
|           |      |             |
|           |      |             |
LINE IS 2 INCHES  
AT FULL SIZE

|                             |
|-----------------------------|
| DESIGNED: Designer          |
| DRAWN: Author               |
| CHECKED: Checker            |
| CHECKED:                    |
| APPROVED: Approver          |
| FILENAME                    |
| BC PROJECT NUMBER<br>616202 |
| CLIENT PROJECT NUMBER       |

WINDOW TYPES

DRAWING NUMBER  
A921