



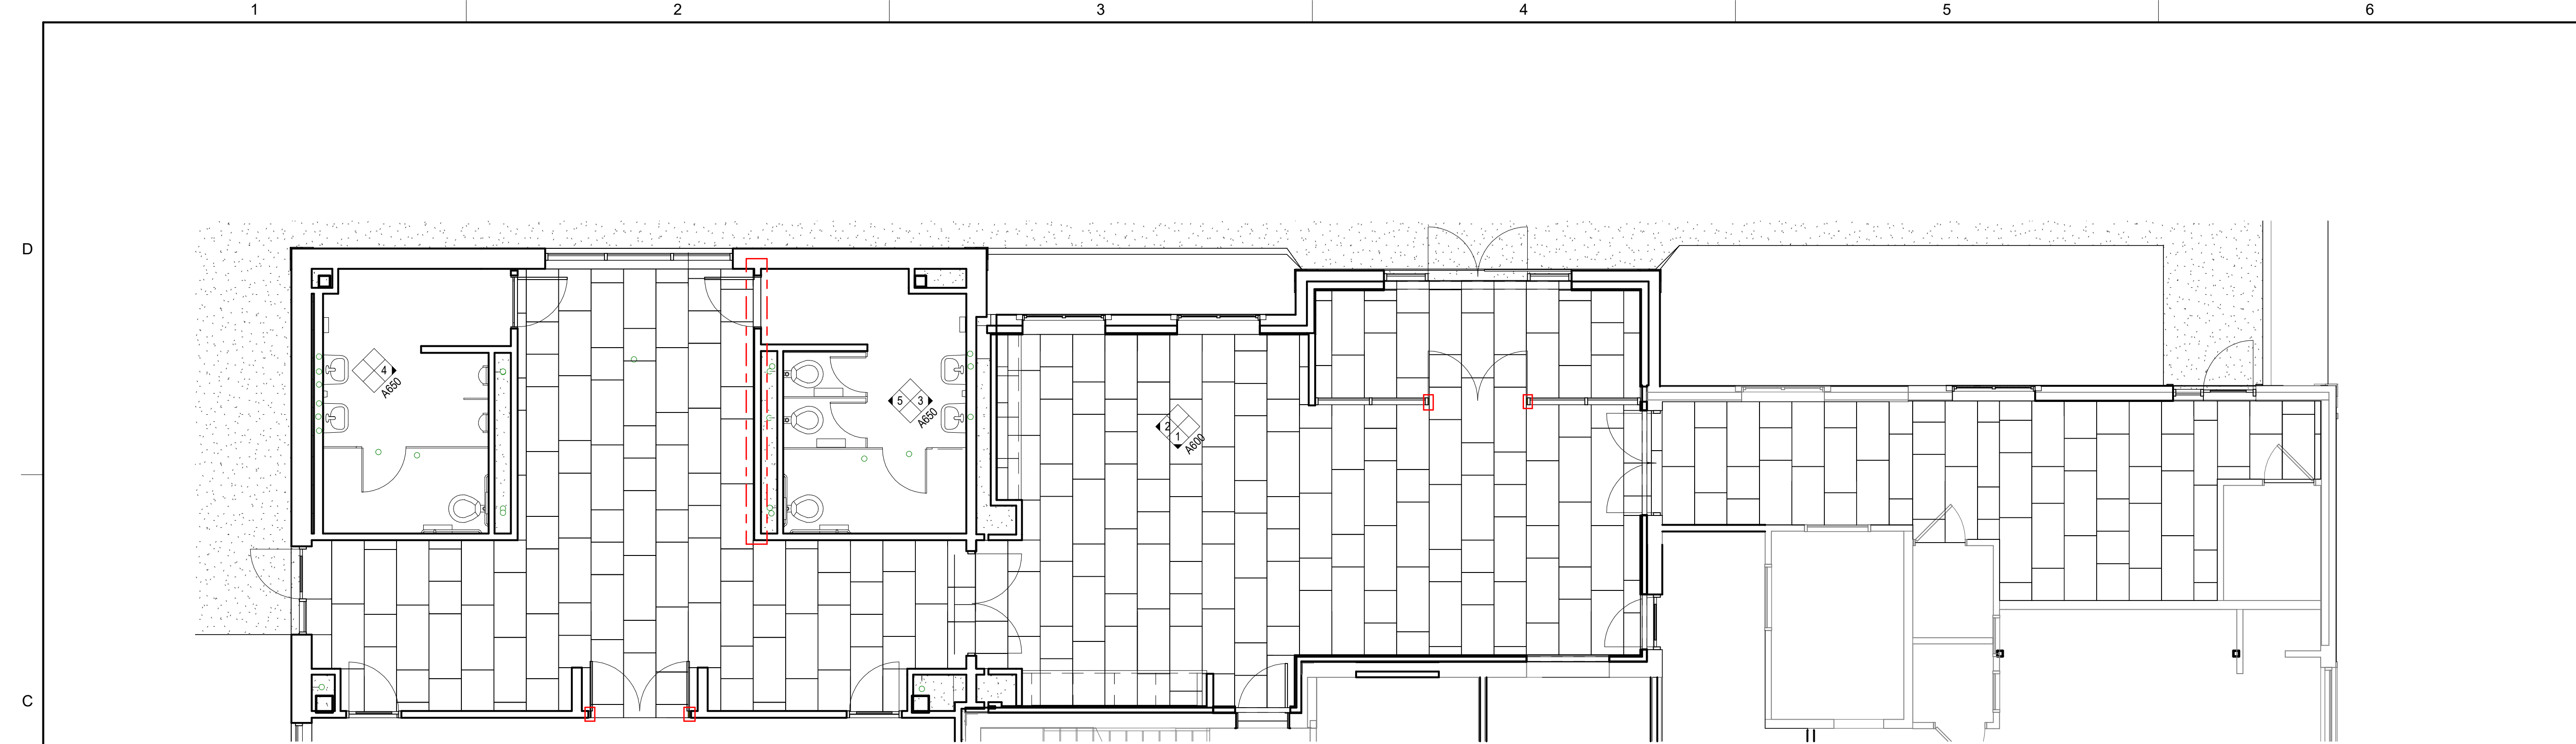

1 TILE ARRANGEMENT PLAN SCHEME A
SCALE: 3/16" = 1'-0"

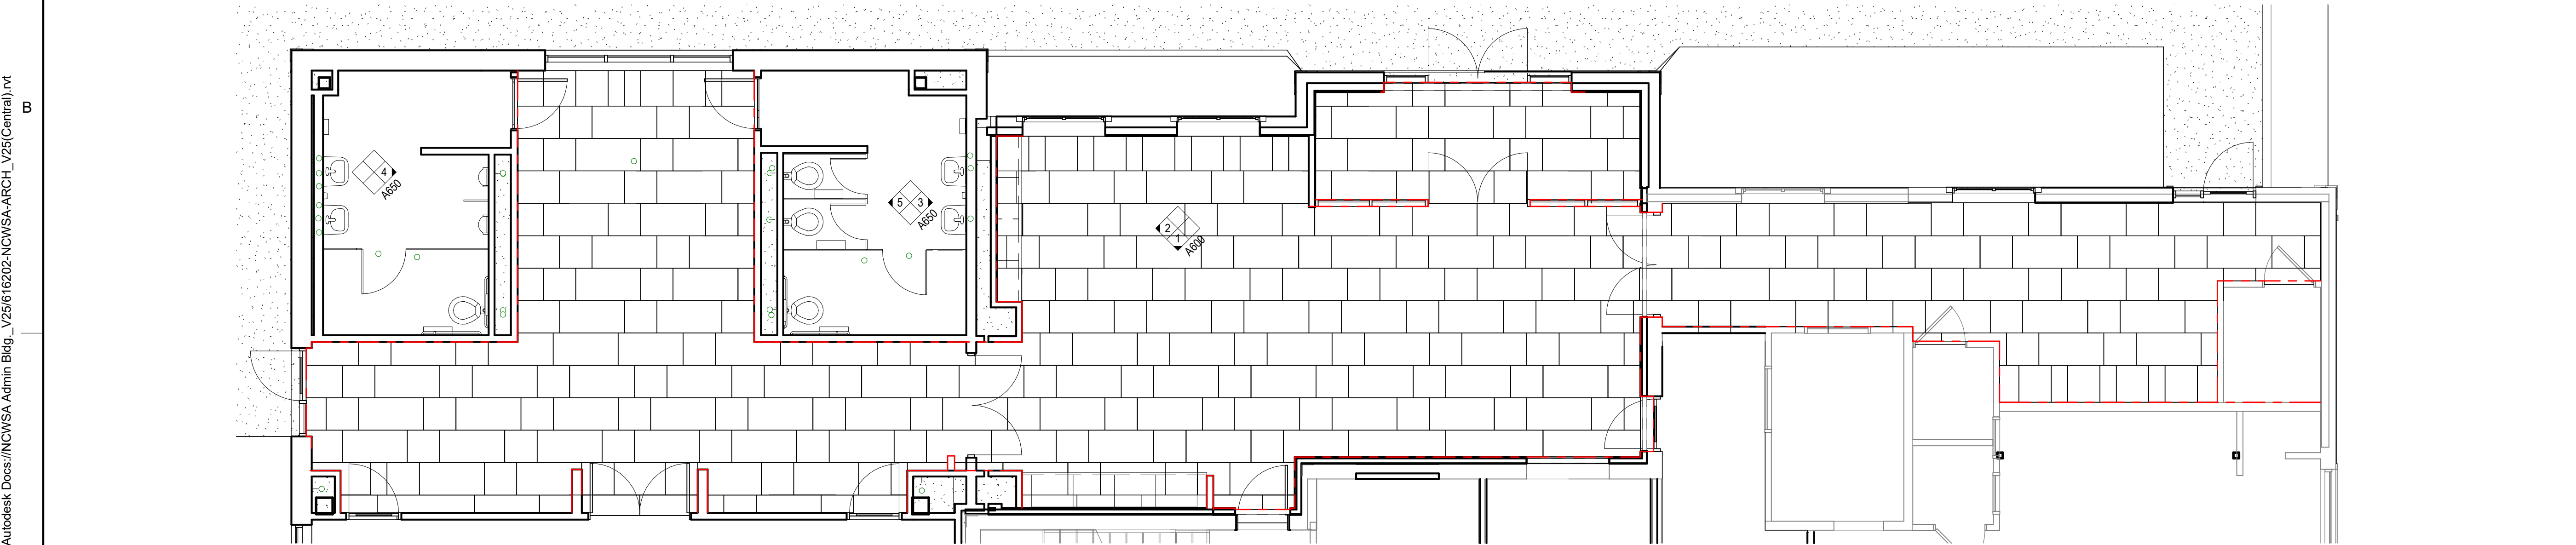

2 TILE ARRANGEMENT PLAN SCHEME B
SCALE: 3/16" = 1'-0"



BROWN AND CALDWELL
900 HAMMOND DRIVE, SUITE 500
ATLANTA, GA 30328



CONSTRUCTION
DOCUMENTS
07/01/2026



NCWSA OFFICE
ADDITION

REVISIONS

REV	DATE	DESCRIPTION

LINE IS 2 INCHES
AT FULL SIZE

DESIGNED: MW4

DRAWN: LDG

CHECKED: DEK

CHECKED:

APPROVED: Approver

FILENAME

BC PROJECT NUMBER

616202

CLIENT PROJECT NUMBER

ENLARGED LOBBY
CERAMIC TILE
LAYOUT

DRAWING NUMBER

A953