


TYP FIXTURE MOUNTING HEIGHTS:

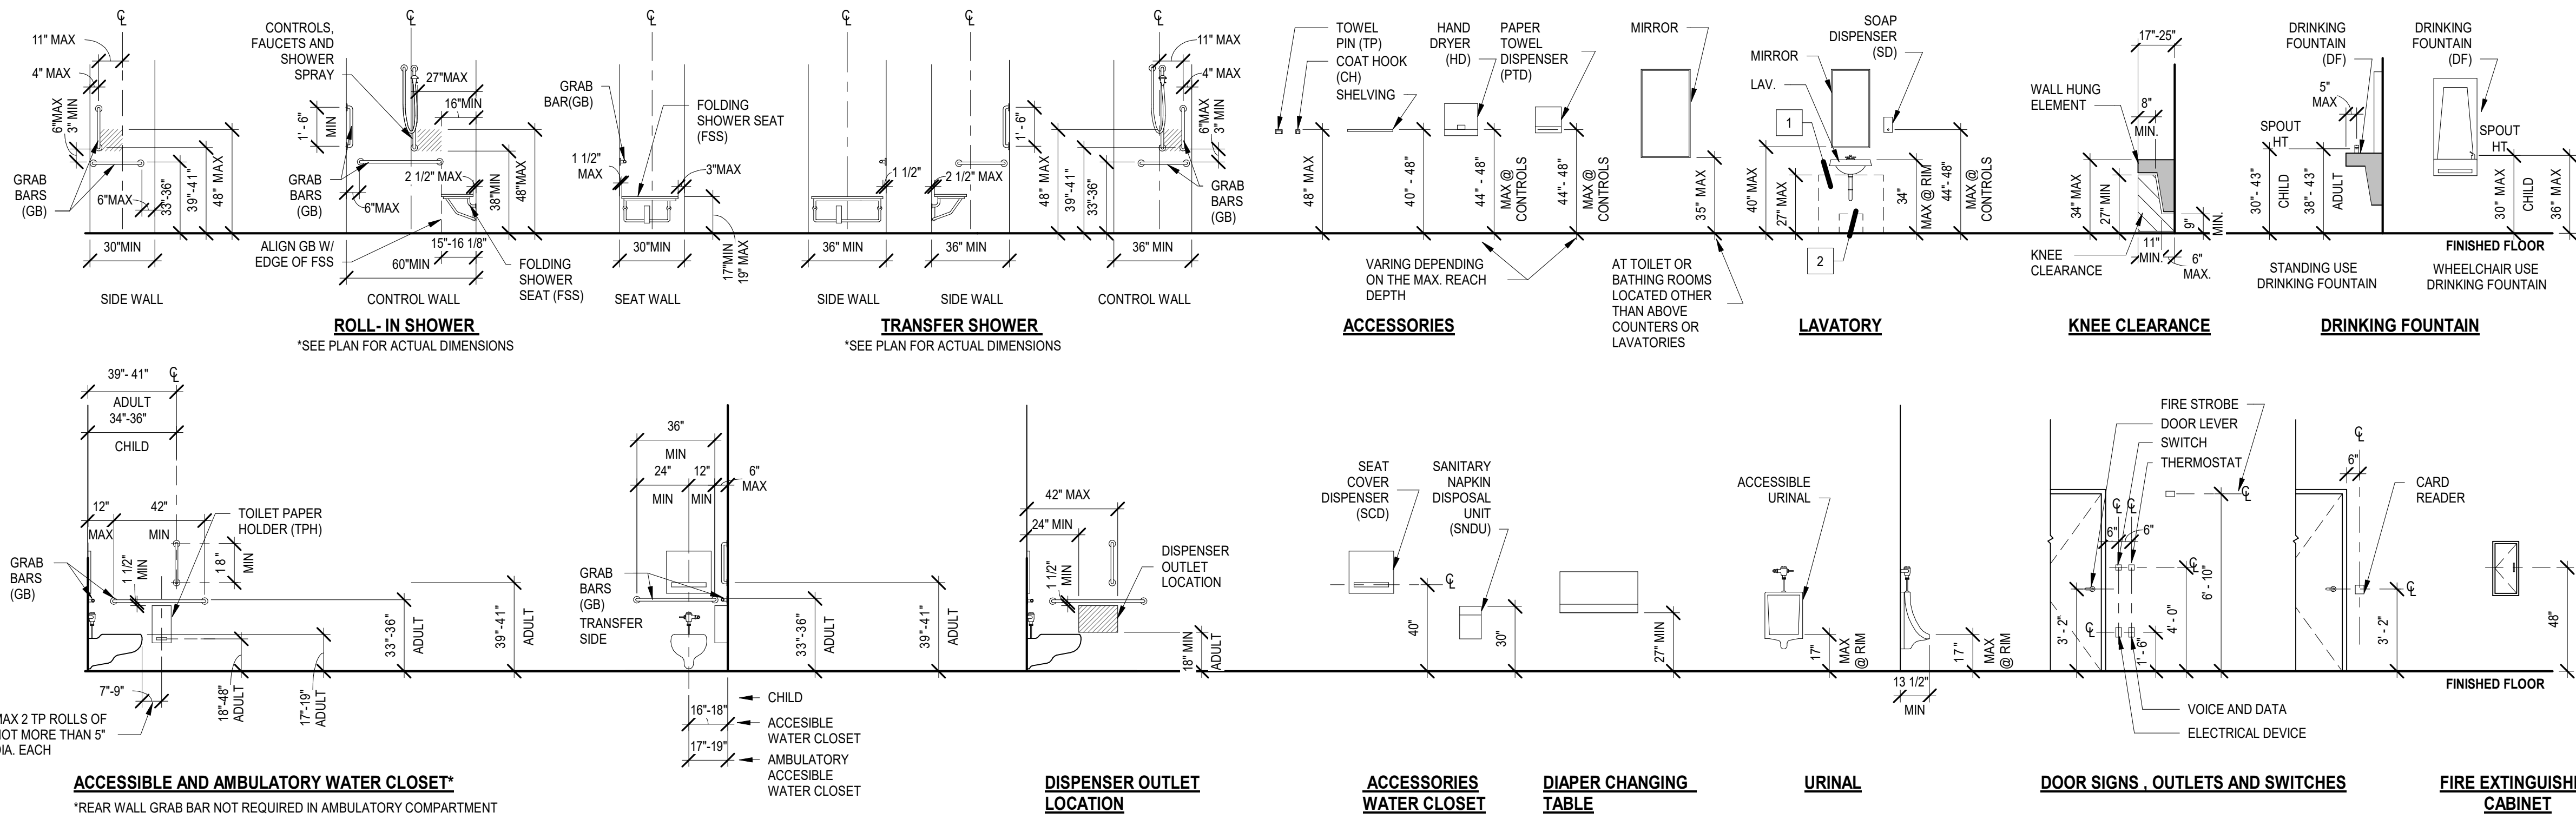



GENERAL NOTES:

- DIMENSIONS FROM THE FINISHED FLOOR SHALL BE TAKEN FROM THE LEADING EDGE/FACE SHOWN TO ACCOUNT FOR SLOPE IN FLOOR
- WATER CLOSET HEIGHT IS TO BE MEASURED FROM TOP OF SEAT. SEATS SHALL NOT BE SPRUNG TO RETURN TO THE LIFTED POSITION

KEYNOTES:

- 27"X30" MIN KNEE CLEARANCE AT FRONT EDGE
- 9"X11" MIN KNEE CLEARANCE DEPTH, FRONT OF LAV TO TRAP (8" WHEN 27" MIN) THE DIP OF THE OVERFLOW SHALL NOT BE CONSIDERED
- 24"X30" MIN KNEE CLEARANCE AT FRONT EDGE

ADA REACH RANGE FIGURES:

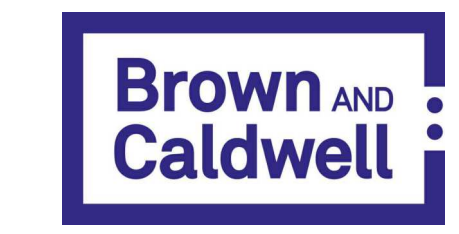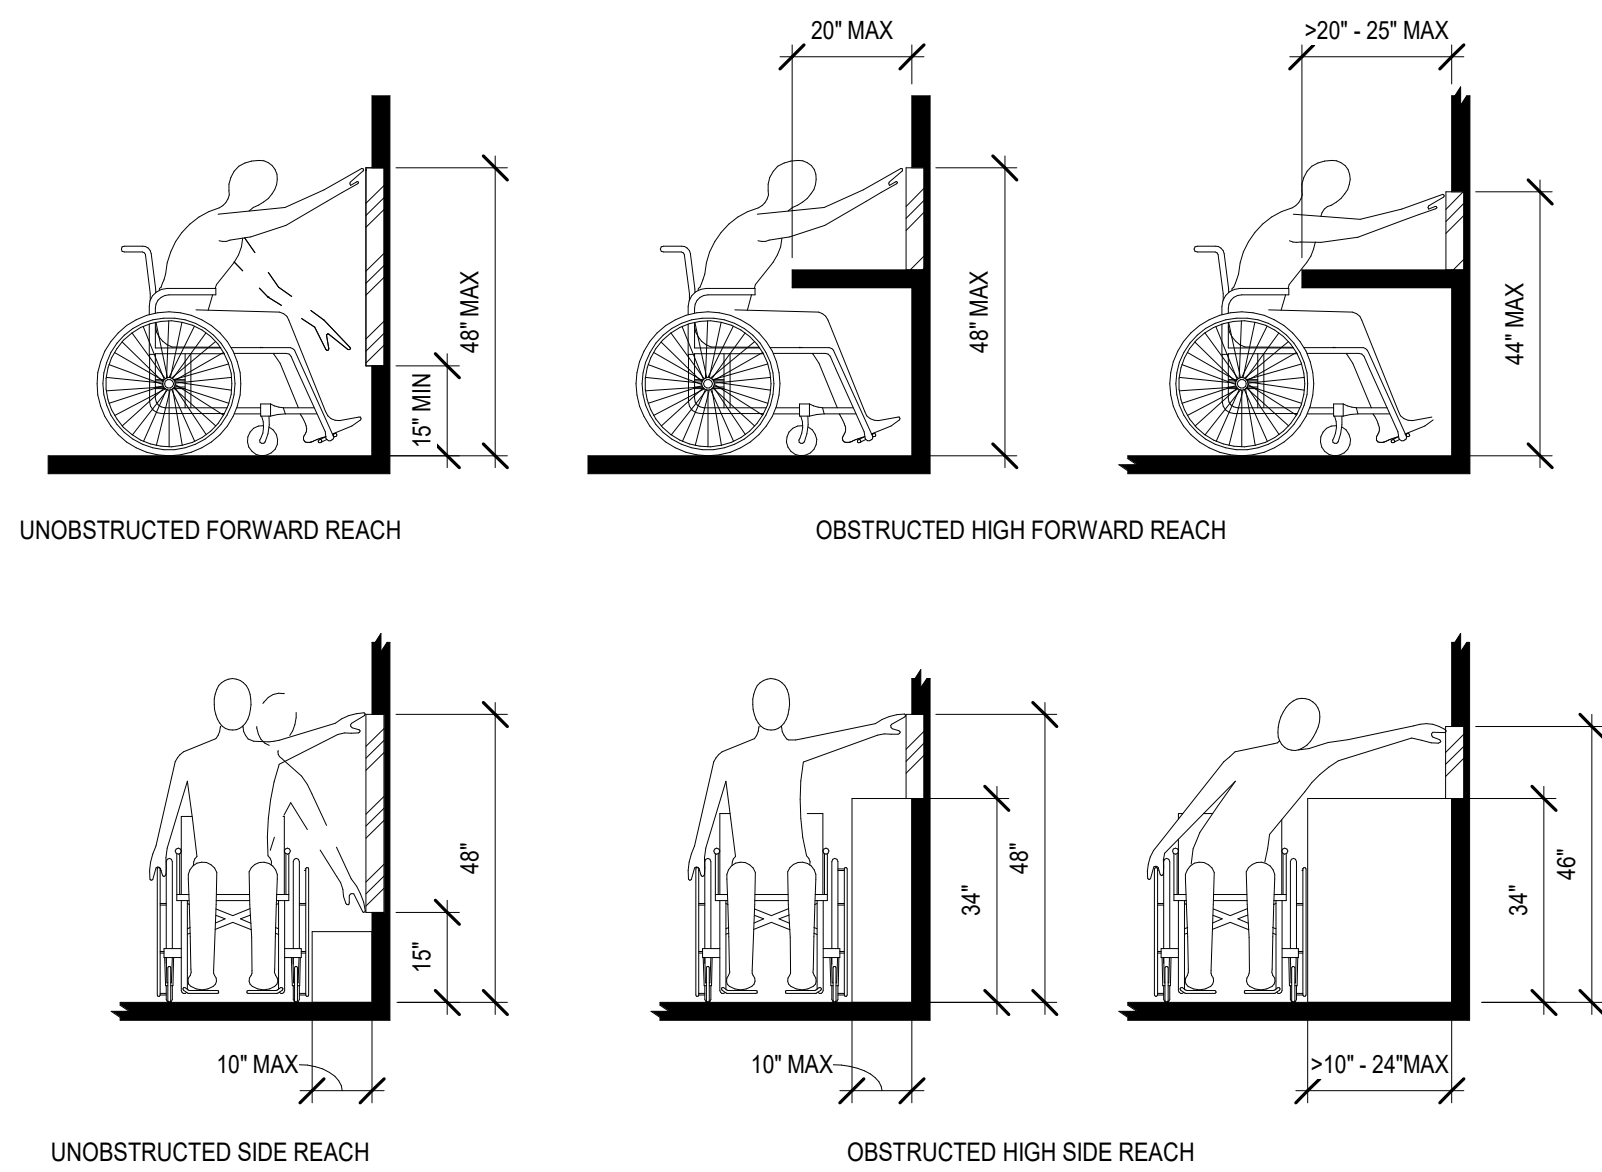

BROWN AND CALDWELL
900 HAMMOND DRIVE, SUITE 500
ATLANTA, GA 30328



THIS DRAWING IS NOT VALID FOR CONSTRUCTION PURPOSES UNLESS IT BEARS THE SEAL AND SIGNATURE OF A DULY REGISTERED PROFESSIONAL

60% DESIGN



NCWSA OFFICE ADDITION

REVISIONS

REV	DATE	DESCRIPTION

LINE IS 2 INCHES AT FULL SIZE

DESIGNED: MW4
DRAWN: LDG
CHECKED: DEK
CHECKED:

APPROVED: Approver

FILENAME
BC PROJECT NUMBER
616202
CLIENT PROJECT NUMBER

ACCESSIBILITY FIGURES

DRAWING NUMBER
A002