




Plot Date: 3/24/2026 8:49:13 AM Path: Autodesk\_Docs/NCWSA Admin Bldg\_V25/616202-NCWSA-ARCH\_V25(Central).rvt

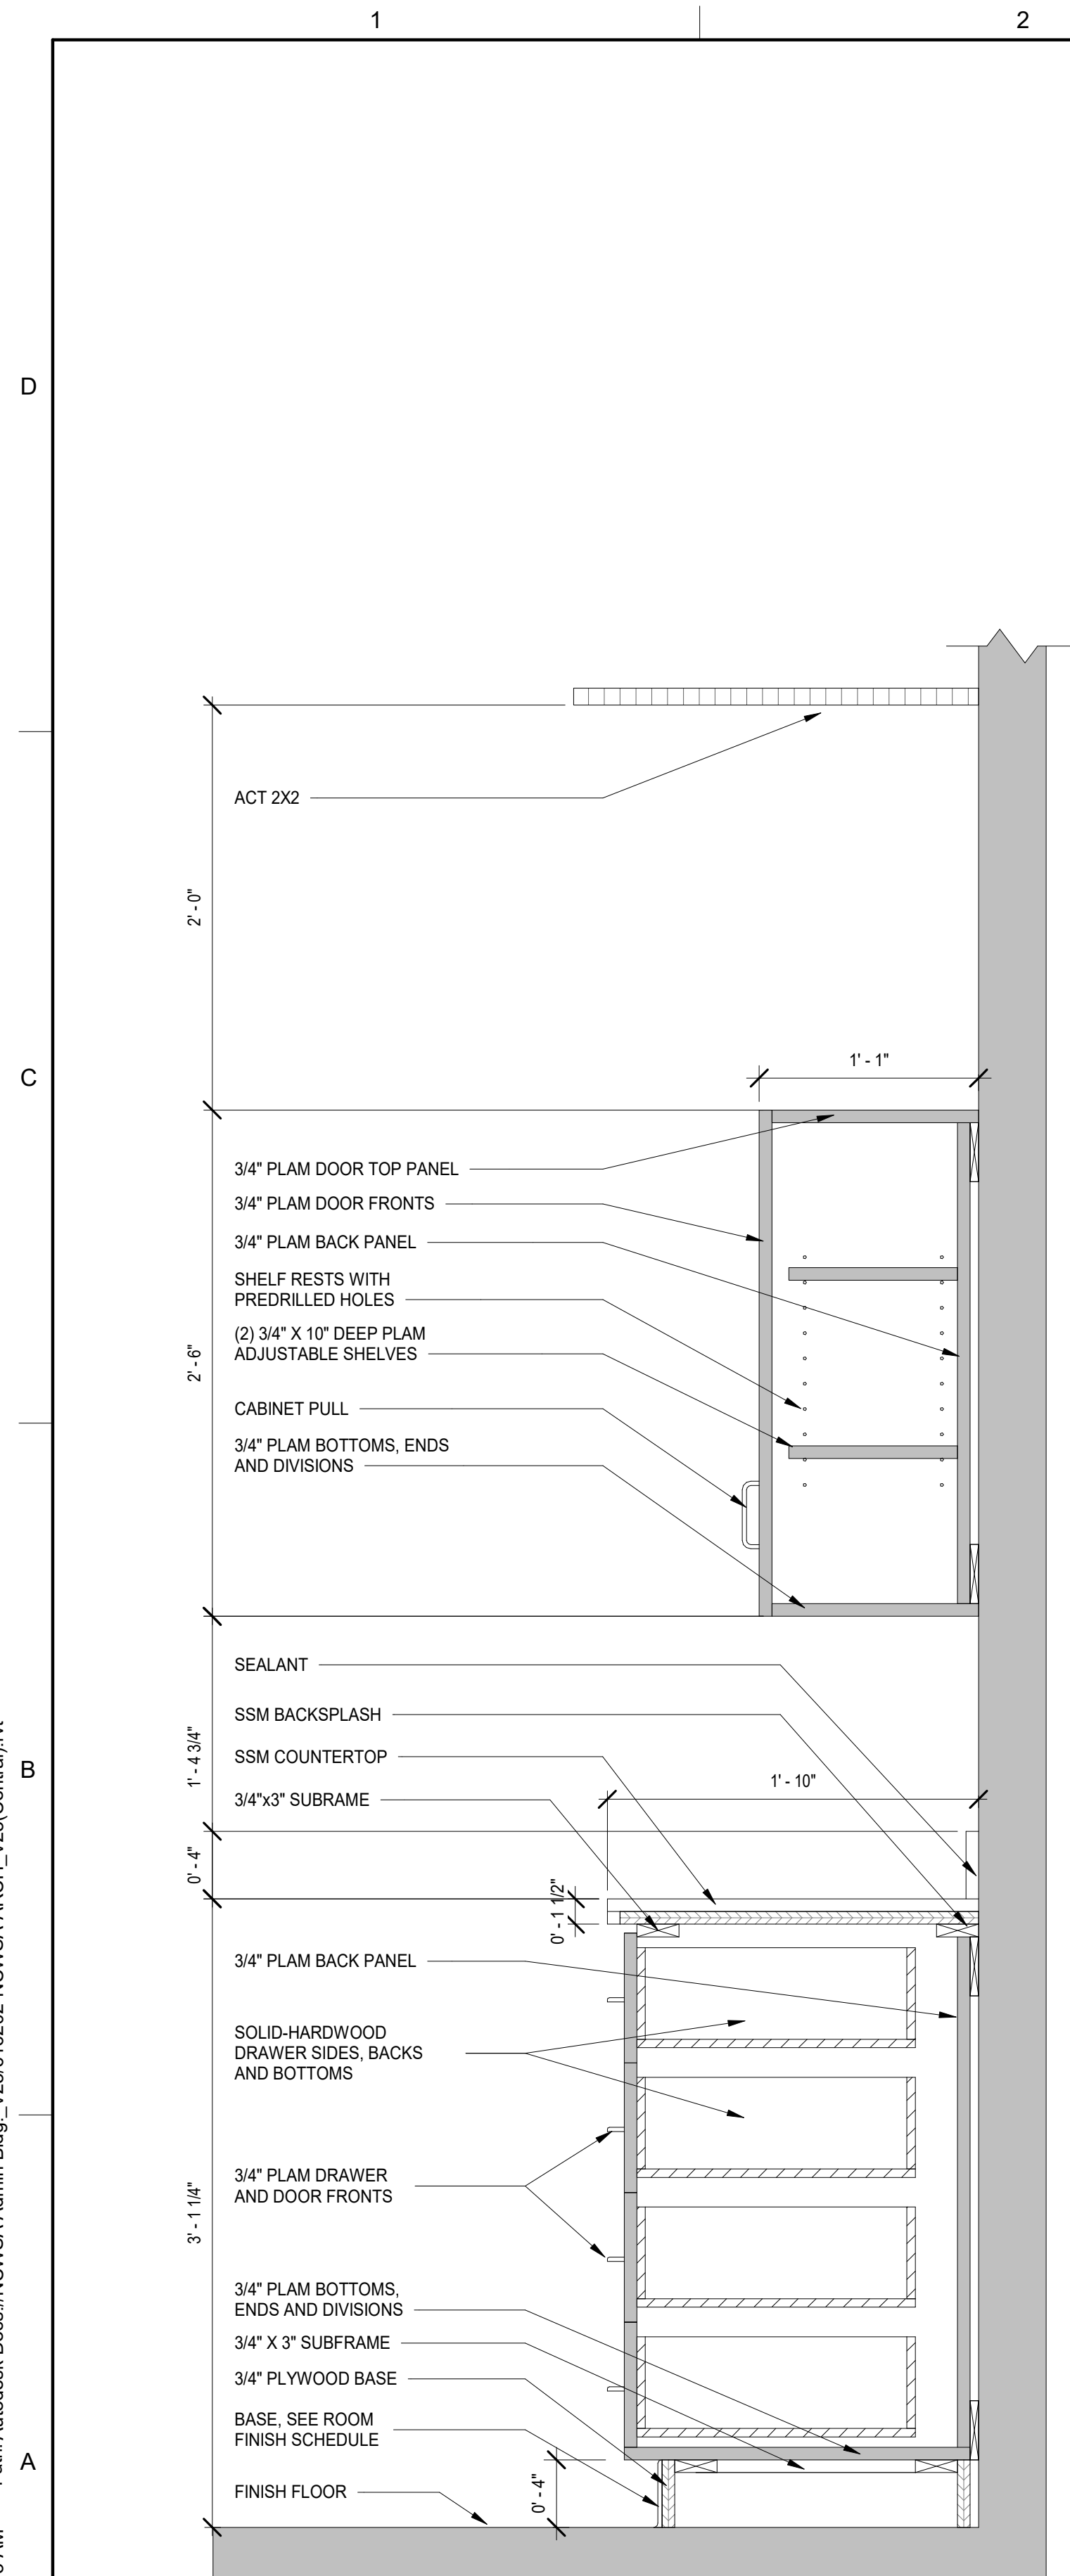

1 PRINTING AREA TOP & BOTTOM CASEWORK DETAILS  
SCALE: 1 1/2" = 1'-0"

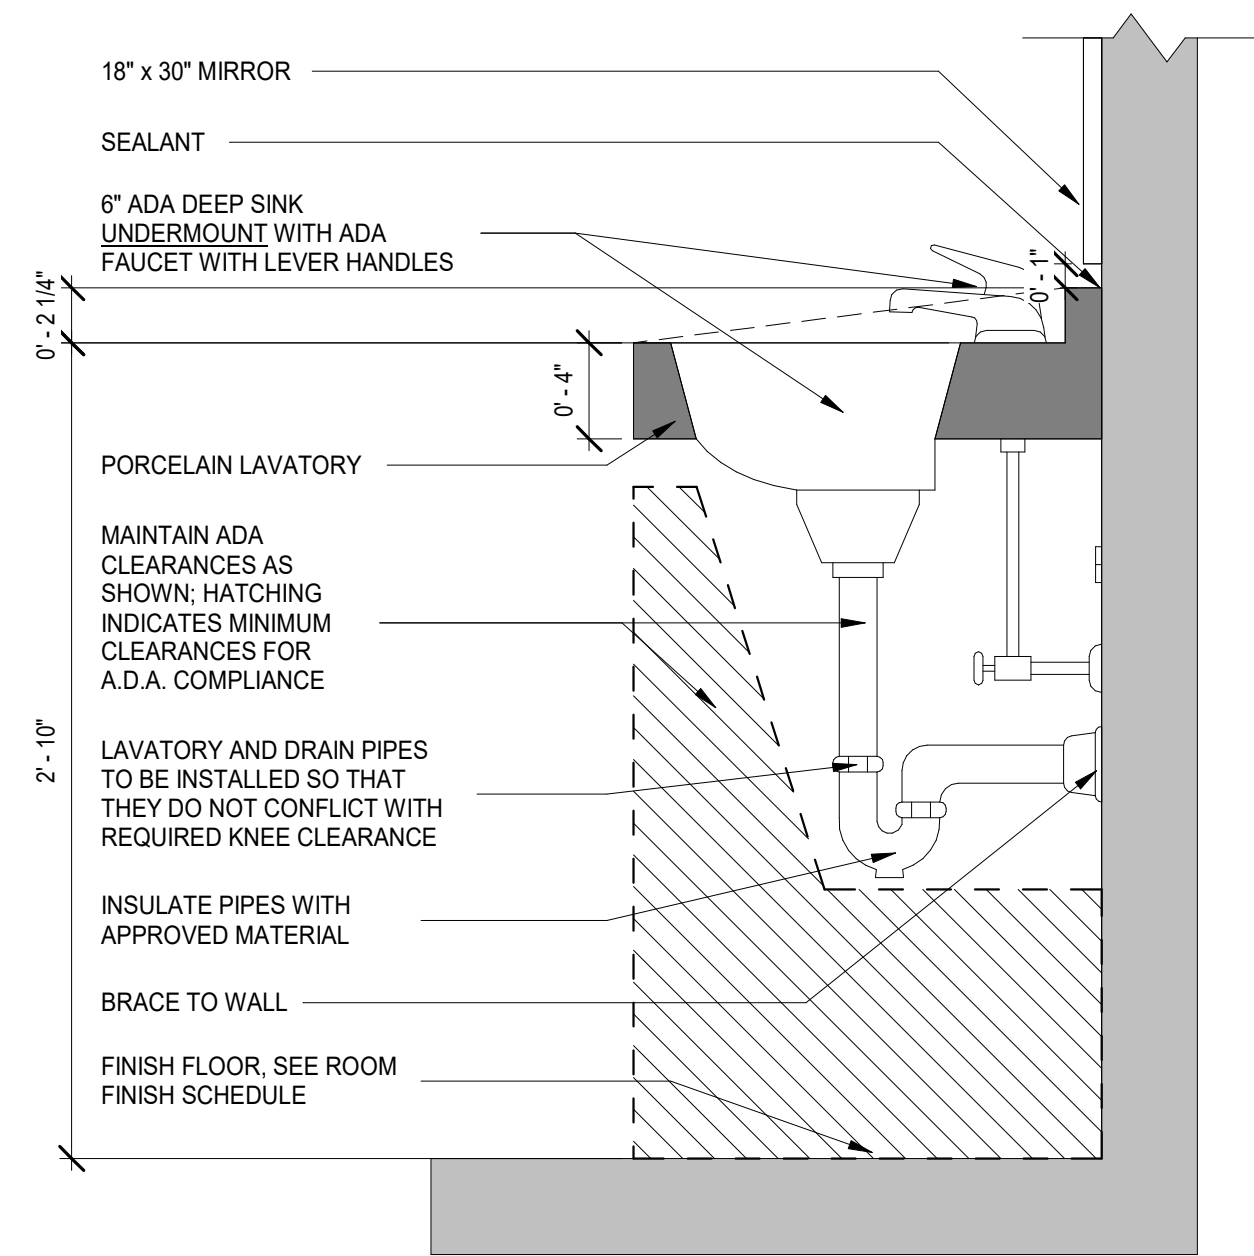

2 MILLWORK SINK DETAIL  
SCALE: 1 1/2" = 1'-0"

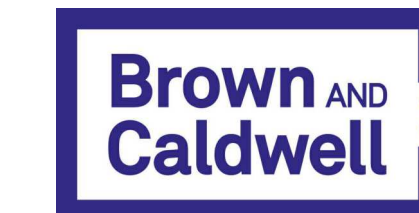

BROWN AND CALDWELL  
900 HAMMOND DRIVE, SUITE 500  
ATLANTA, GA 30328



THIS DRAWING IS NOT VALID FOR CONSTRUCTION PURPOSES UNLESS IT BEARS THE SEAL AND SIGNATURE OF A DULY REGISTERED PROFESSIONAL

60% DESIGN



NCWSA OFFICE ADDITION

REVISIONS

REV	DATE	DESCRIPTION

LINE IS 2 INCHES AT FULL SIZE

DESIGNED: MW4

DRAWN: LDG

CHECKED: DEK

CHECKED:

APPROVED: Approver

FILENAME

BC PROJECT NUMBER

616202

CLIENT PROJECT NUMBER

INTERIOR SECTION  
DETAILS CASEWORK  
AND MILLWORK

DRAWING NUMBER

A801