


**CONSTRUCTION NOTES:**

1. PROVIDE SPACE TEMPERATURE SENSOR, AND ASSOCIATED SUPPORTS, CONTROLS, AND ANCILLARY DEVICES AS REQUIRED A COMPLETE AND OPERABLE SYSTEM. REFER TO MANUFACTURER'S INSTALLATION INSTRUCTIONS FOR FURTHER INFORMATION.
2. PROVIDE CARBON MONOXIDE SENSOR, AND ASSOCIATED SUPPORTS, CONTROLS, AND ANCILLARY DEVICES AS REQUIRED A COMPLETE AND OPERABLE SYSTEM. REFER TO MANUFACTURER'S INSTALLATION INSTRUCTIONS FOR FURTHER INFORMATION.

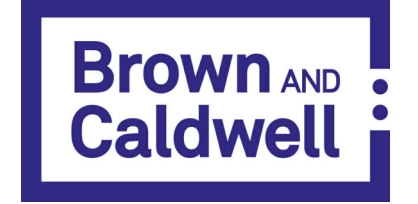

**BROWN AND CALDWELL**  
900 HAMMOND DRIVE, SUITE 500  
ATLANTA, GA 30328



THIS DRAWING IS NOT VALID FOR CONSTRUCTION PURPOSES UNLESS IT BEARS THE SEAL AND SIGNATURE OF A DULY REGISTERED PROFESSIONAL

60% DESIGN DOCUMENTS



NCWSA OFFICE ADDITION

REVISIONS

REV	DATE	DESCRIPTION



LINE IS 2 INCHES AT FULL SIZE

DESIGNED: CJP  
DRAWN: CJP  
CHECKED: NBN  
APPROVED: RFJ

FILENAME  
BC PROJECT NUMBER  
Project Number  
CLIENT PROJECT NUMBER

ZONING PLAN

DRAWING NUMBER  
**M104**

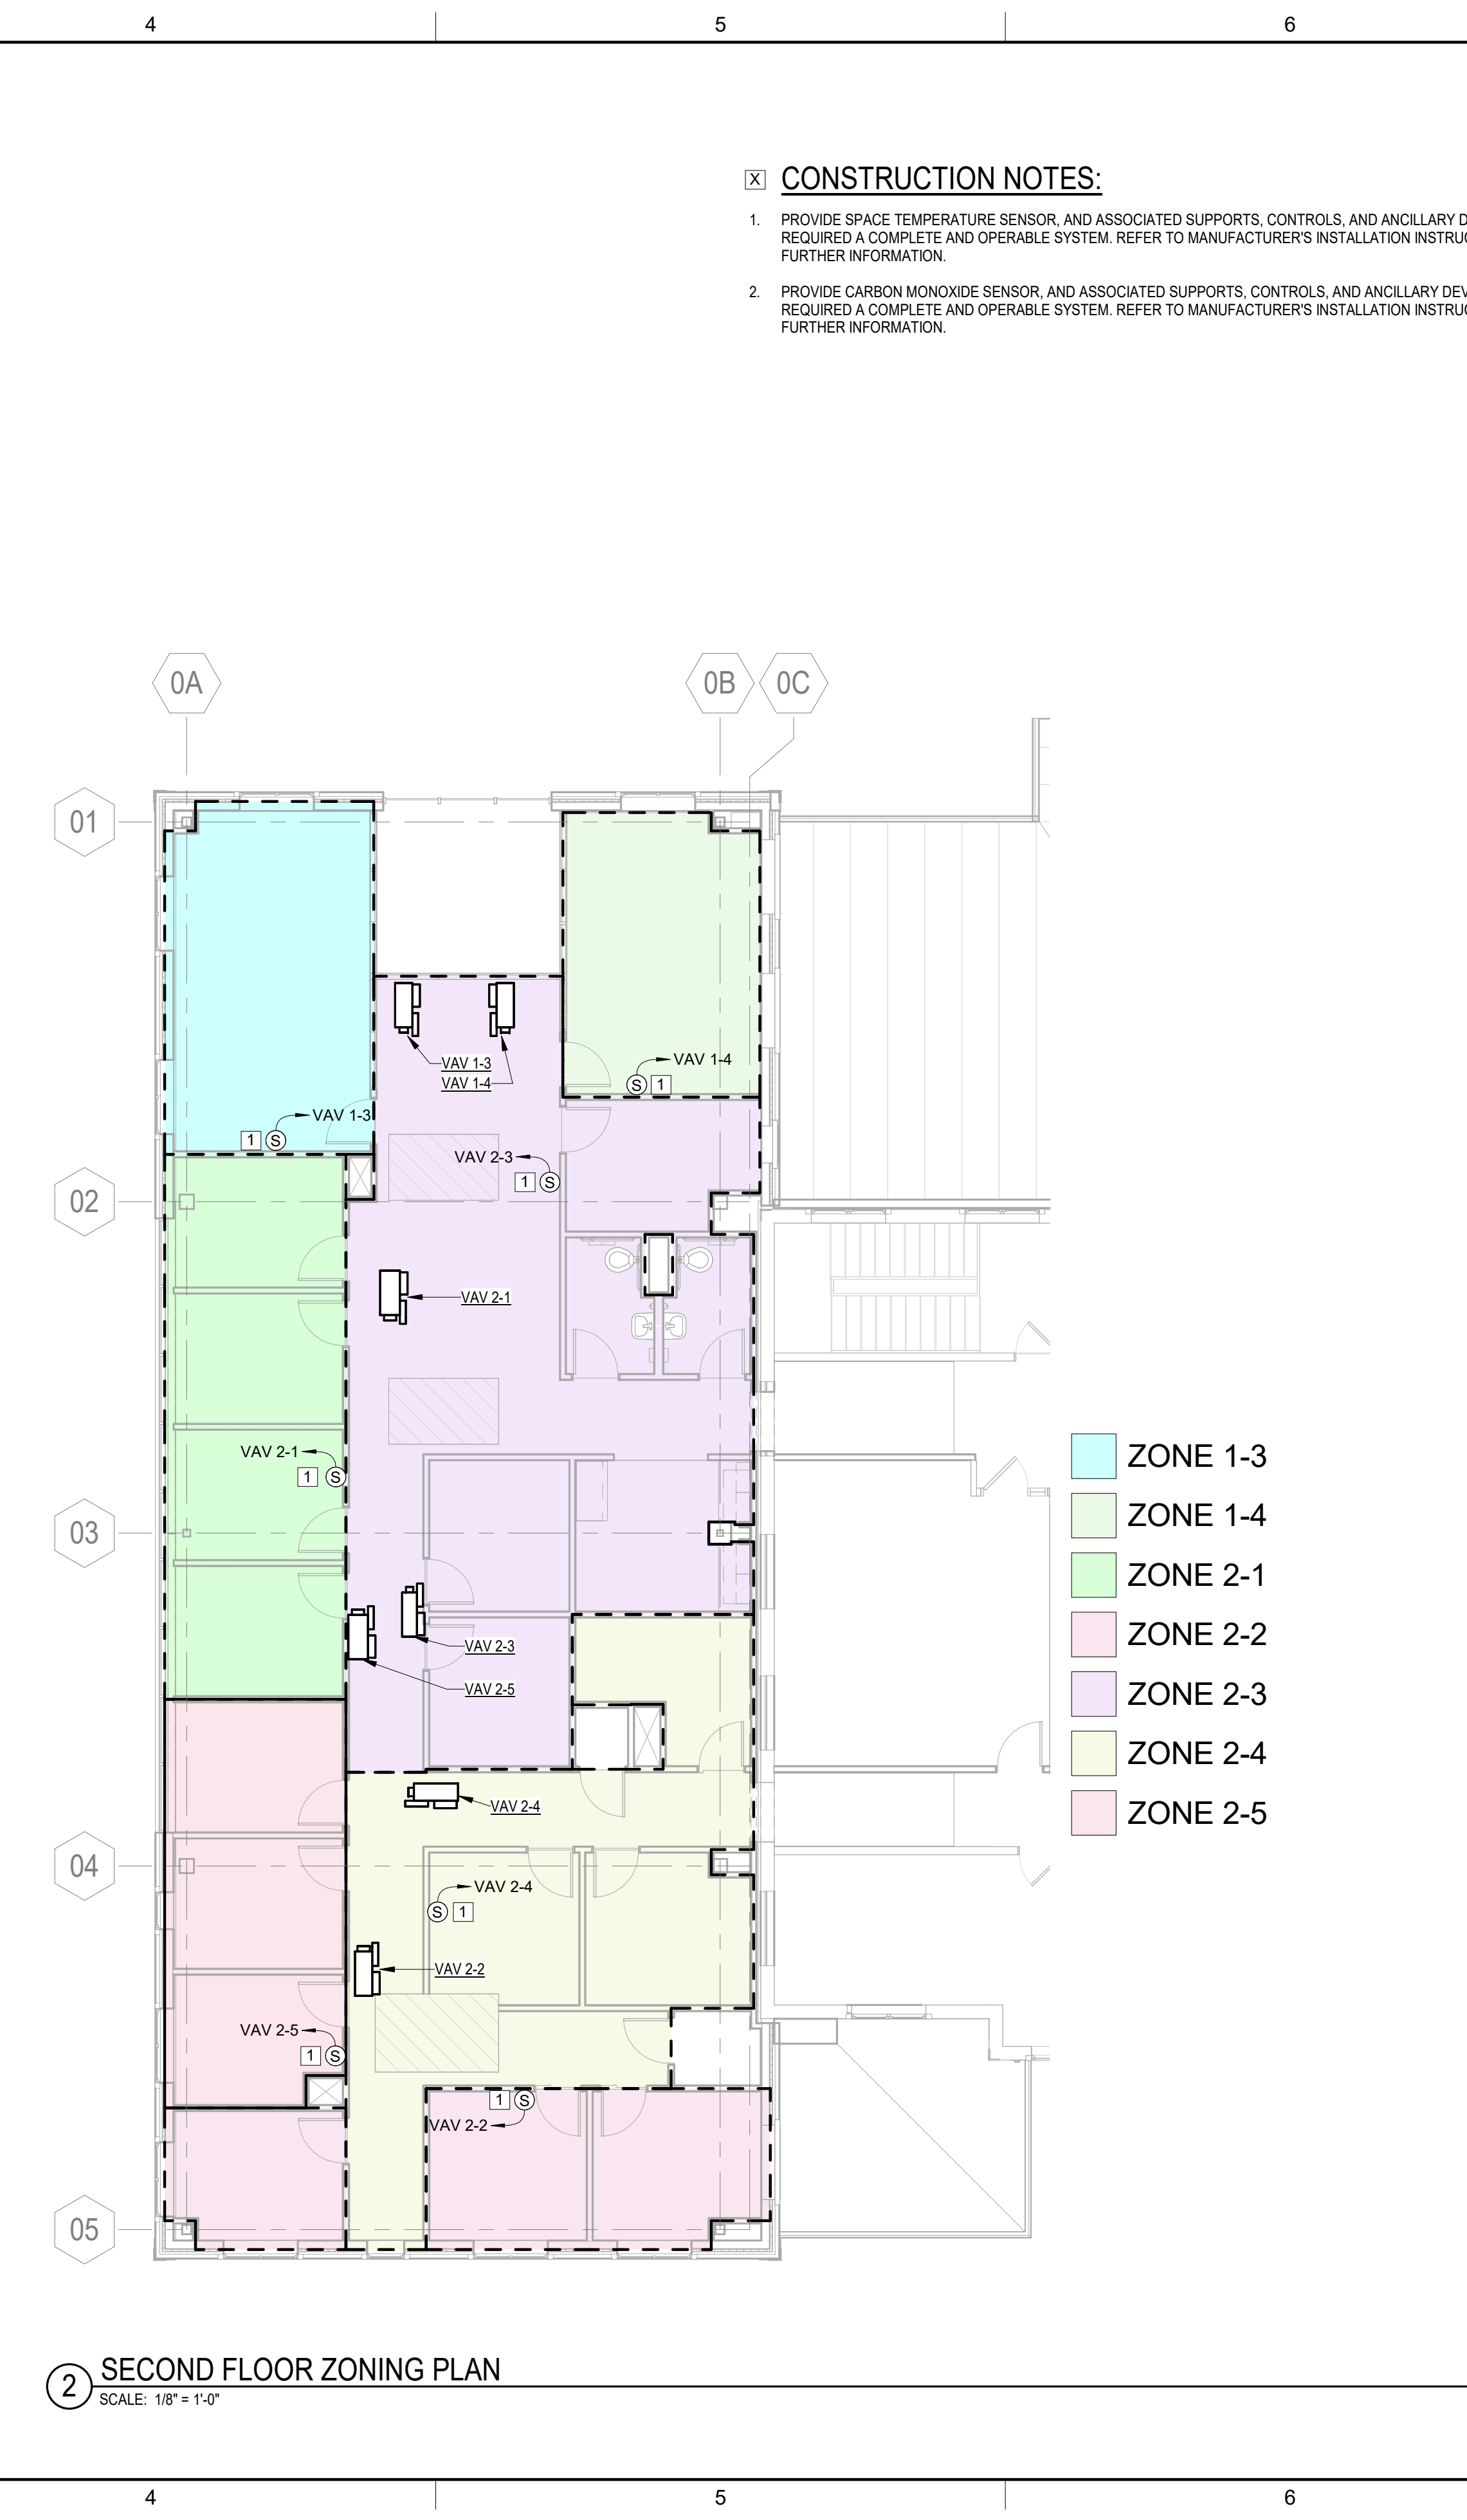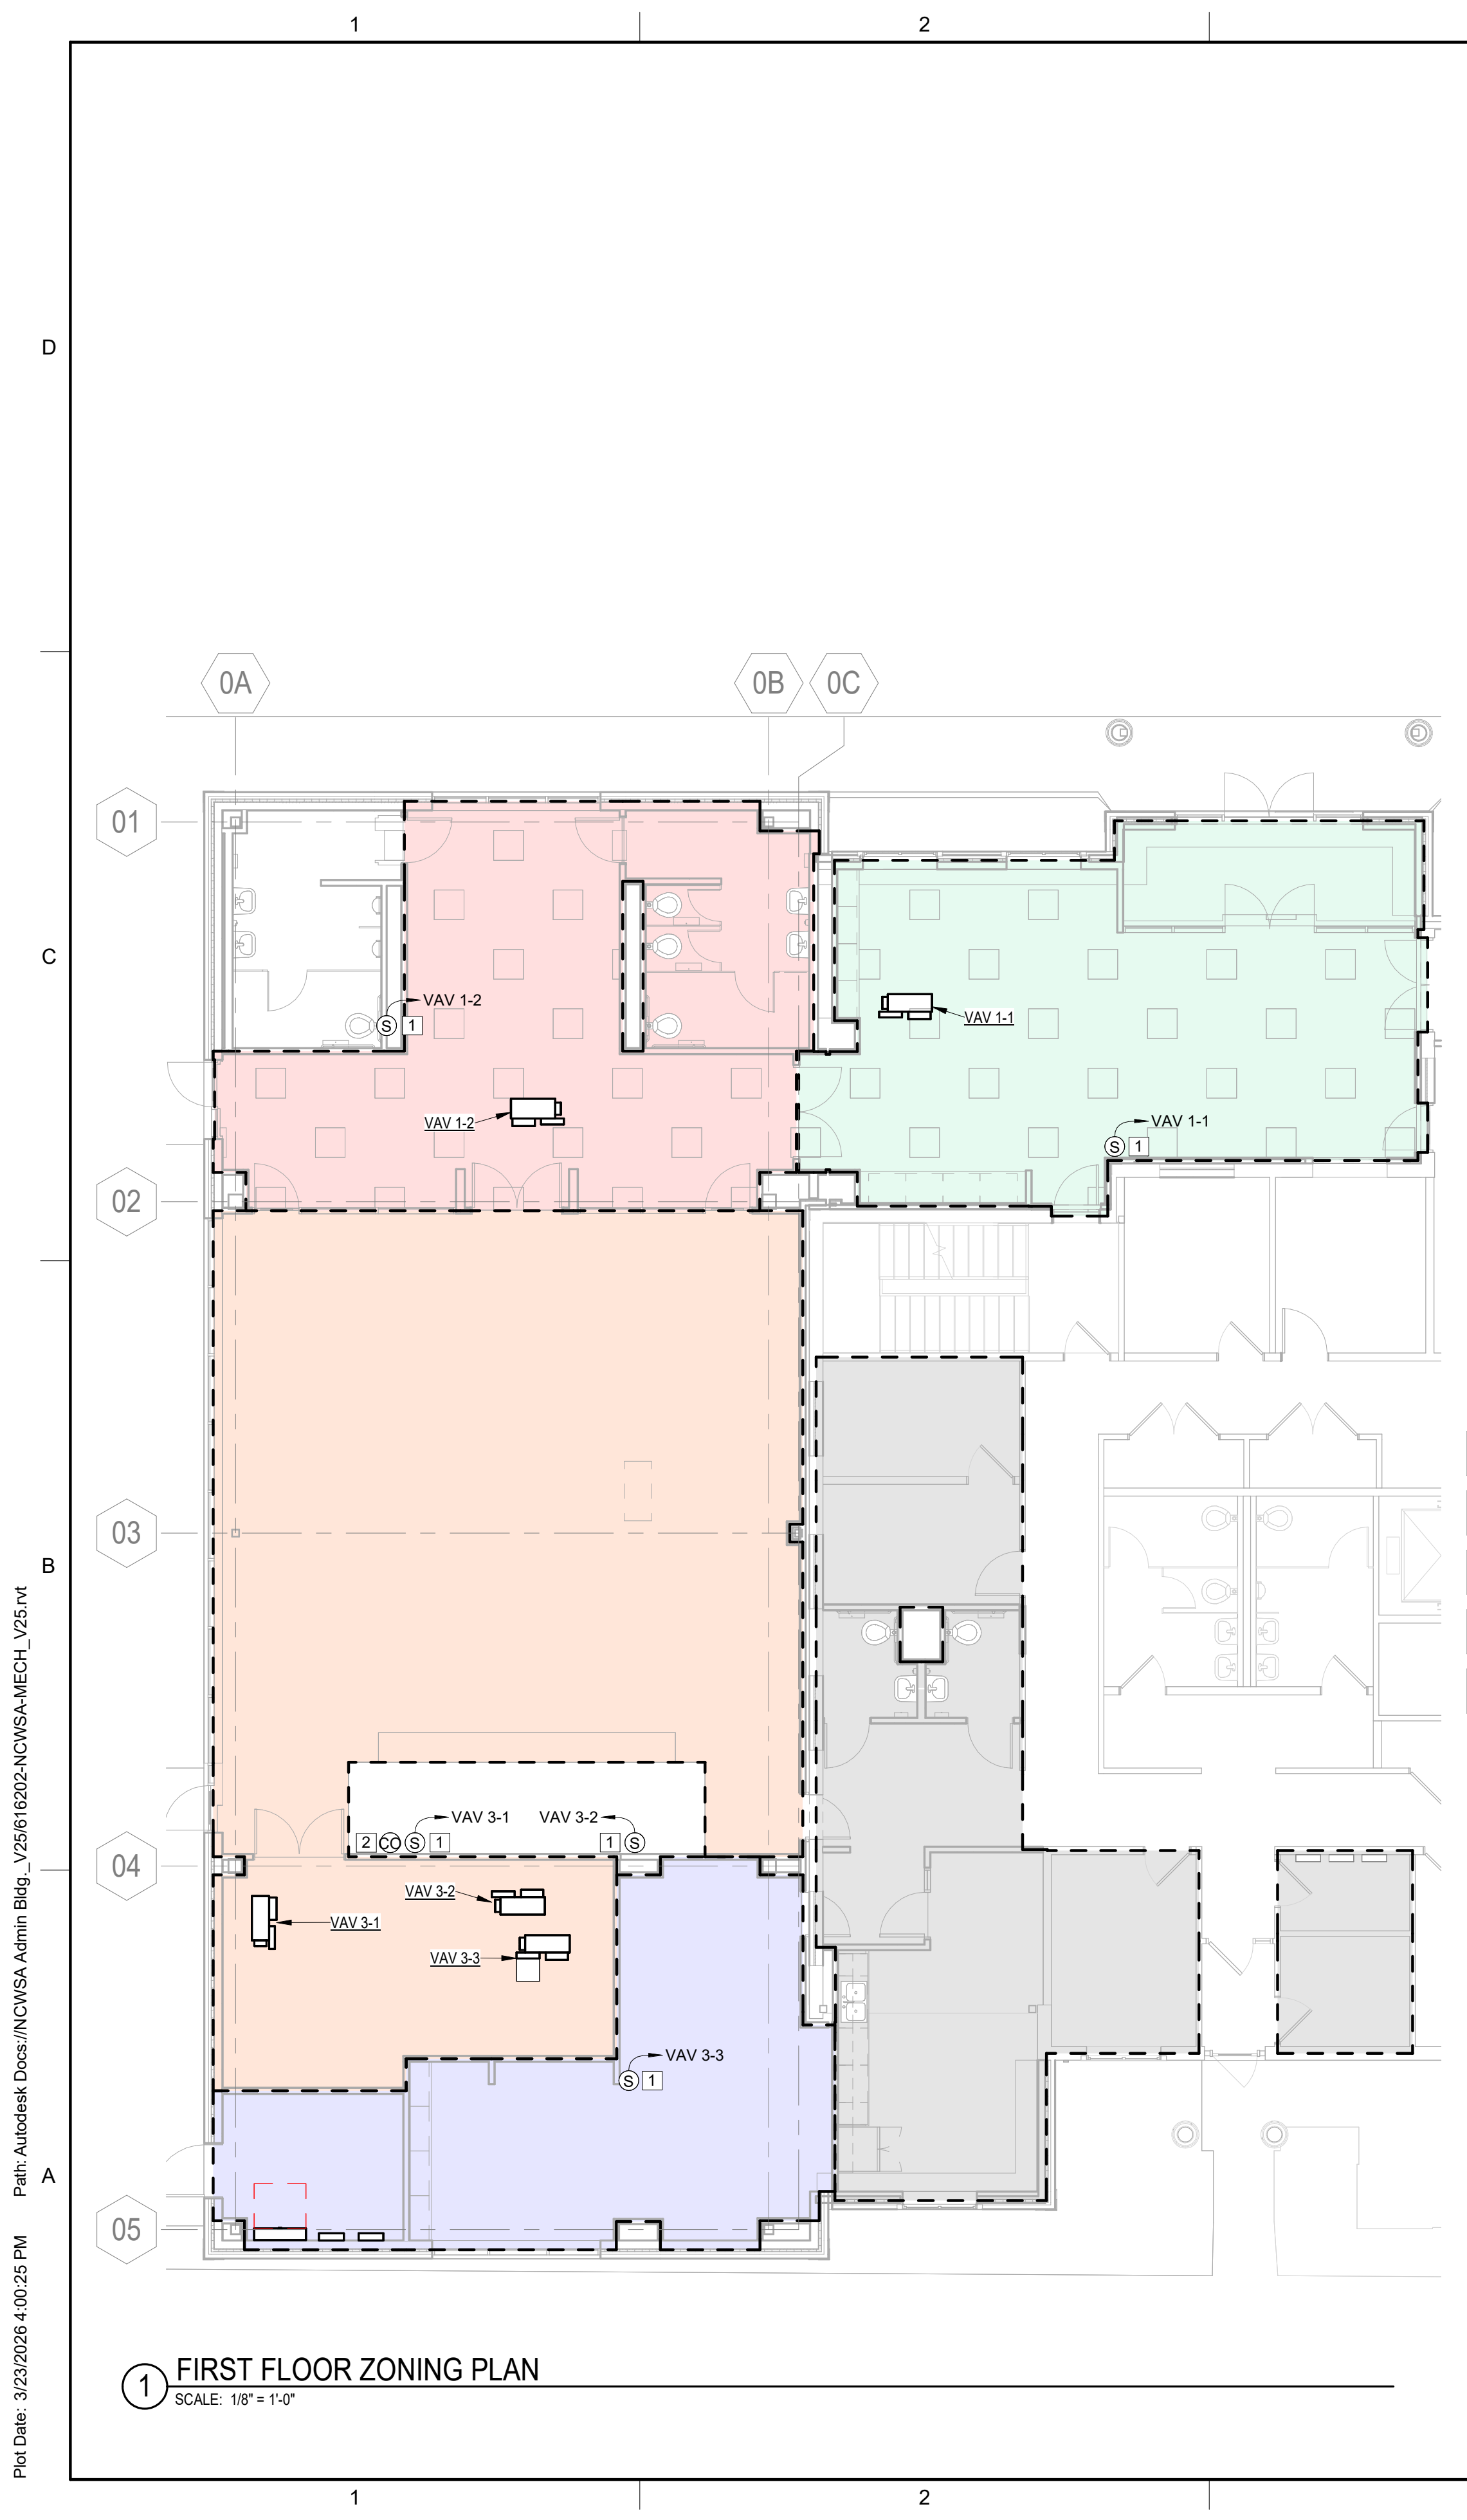

Plot Date: 9/23/2026 4:00:25 PM Path: Autodesk Docs://NCWSA Admin Bldg\_V25/616202-NCWSA-MECH\_V25.rvt