


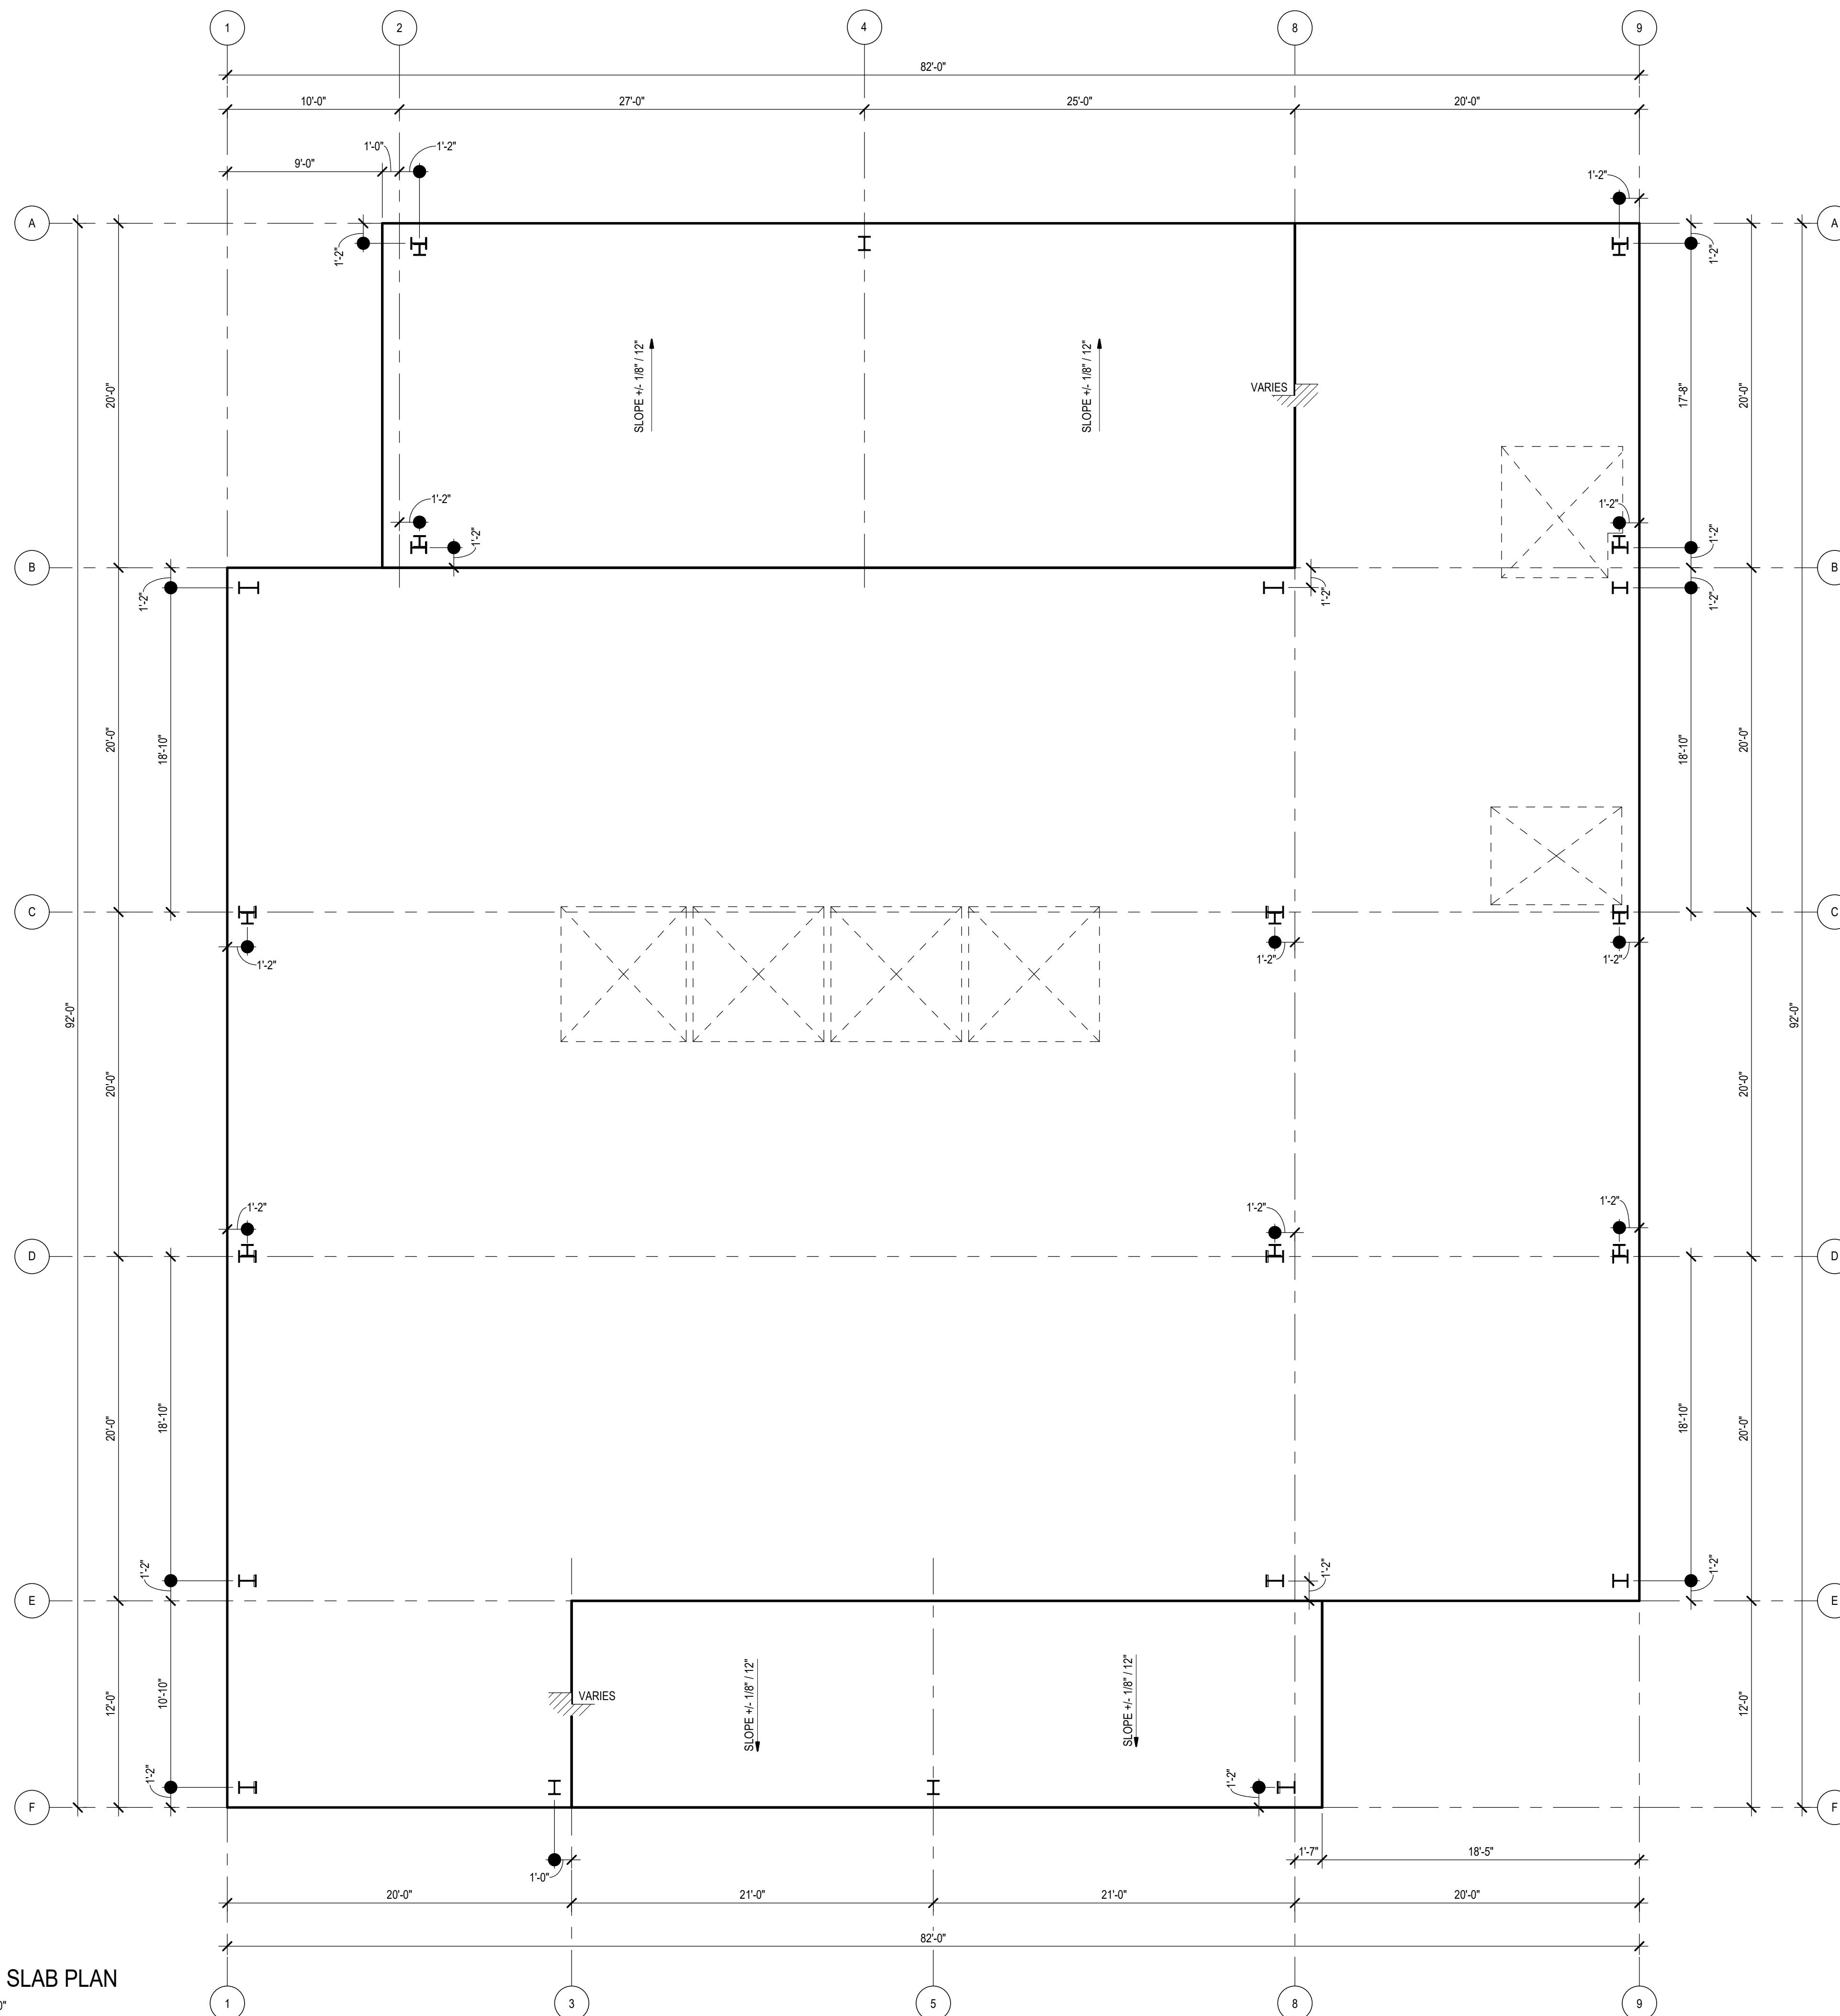

# 1 EDGE OF SLAB PLAN

AS101 | 3/16" = 1'-0"



## SLAB EDGE PLAN LEGEND

	DEPRESSED SLAB AREA		TOPPING SLAB AREA
	FLOOR DRAIN		SLOPE TO DRAIN
	THICKENED SLAB EDGE W/ VENEER LEDGE - SEE BLDG. DETAILS		LEVEL CHANGE - BEVELED
	SLAB SLOPE		LEVEL CHANGE - STEP
	LEVEL CHANGE - STEP		LEVEL CHANGE - STEP W/ SLOPE

## SLAB EDGE NOTES

- ACTUAL REFERENCE LEVELS VARY. REFER TO CIVIL PLANS FOR ACTUAL TOP-OF-SLAB REFERENCE ELEVATIONS.
- SEE BUILDING DETAILS AND STRUCTURAL DETAILS FOR ADDITIONAL INFORMATION FOR SLAB EDGE DETAILS.
- SLOPE TOP OF SLAB TO DRAIN AS INDICATED.
- PROVIDE MEMBRANE WATERPROOFING SYSTEM W/ DRAINAGE SYSTEM AT FOUNDATION PERIMETER TIED INTO STORM SYSTEM.
- PROVIDE CONTINUOUS FOUNDATION DRAINAGE SYSTEM AT FOUNDATION PERIMETER TIED INTO STORM SYSTEM.



ARCHITECTS & ENGINEERS  
135 P. RICKMAN INDUSTRIAL DR.  
SUITE 100 CANTON, GA 30115  
Phone: (770) 345-2579

**PRICING ONLY NOT FOR CONSTRUCTION**

PROJECT NUMBER: 25-038

REVISIONS  
NO. DATE ISSUE

**PEACH STATE CONSTRUCTION COMPANY OFFICE**

**PRICING ONLY NOT FOR CONSTRUCTION**

EDGE OF SLAB & PENETRATION PLAN

AS101

PRICING ONLY

265 PIPER ROAD  
CANTON, GA 30115  
NEW COUNTY, GEORGIA