

PRICING ONLY NOT FOR CONSTRUCTION

PROJECT NUMBER: 25-038

REVISIONS NO. DATE ISSUE


PEACH STATE CONSTRUCTION COMPANY OFFICE

PRICING ONLY NOT FOR CONSTRUCTION

FLOOR PLAN

A-101

PRICING ONLY

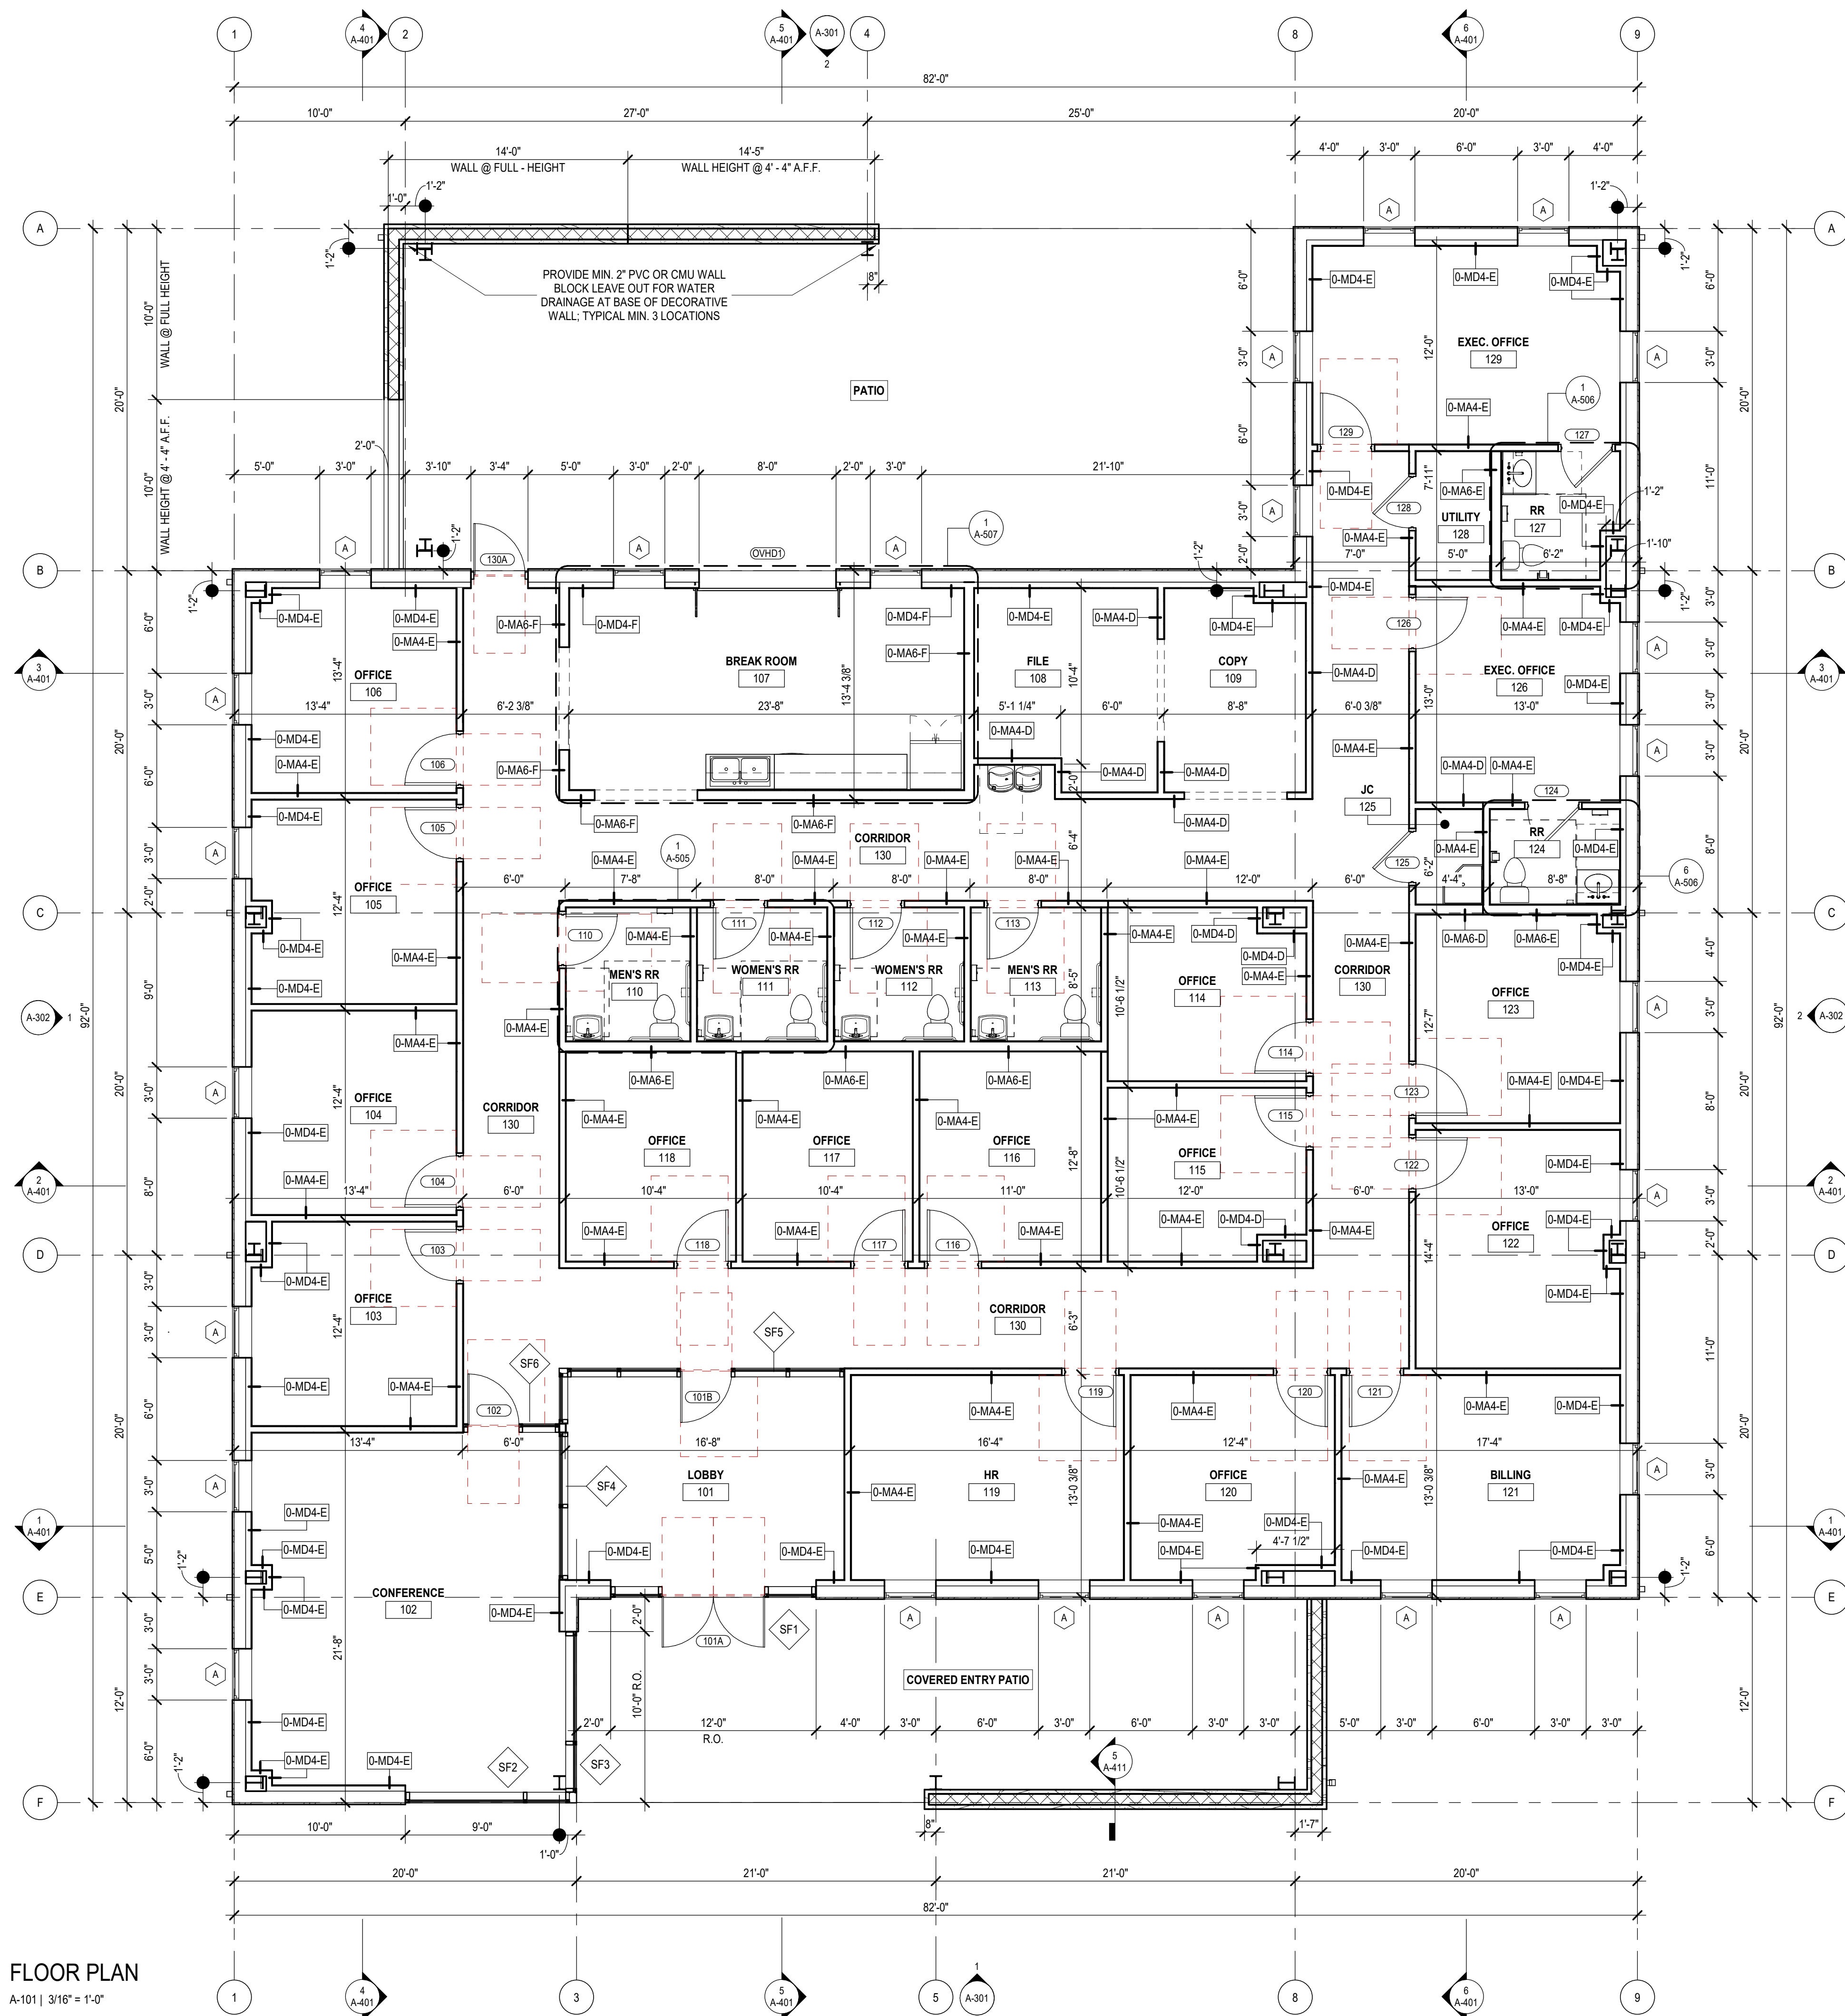

1 FLOOR PLAN
 A-101 | 3/16" = 1'-0"