


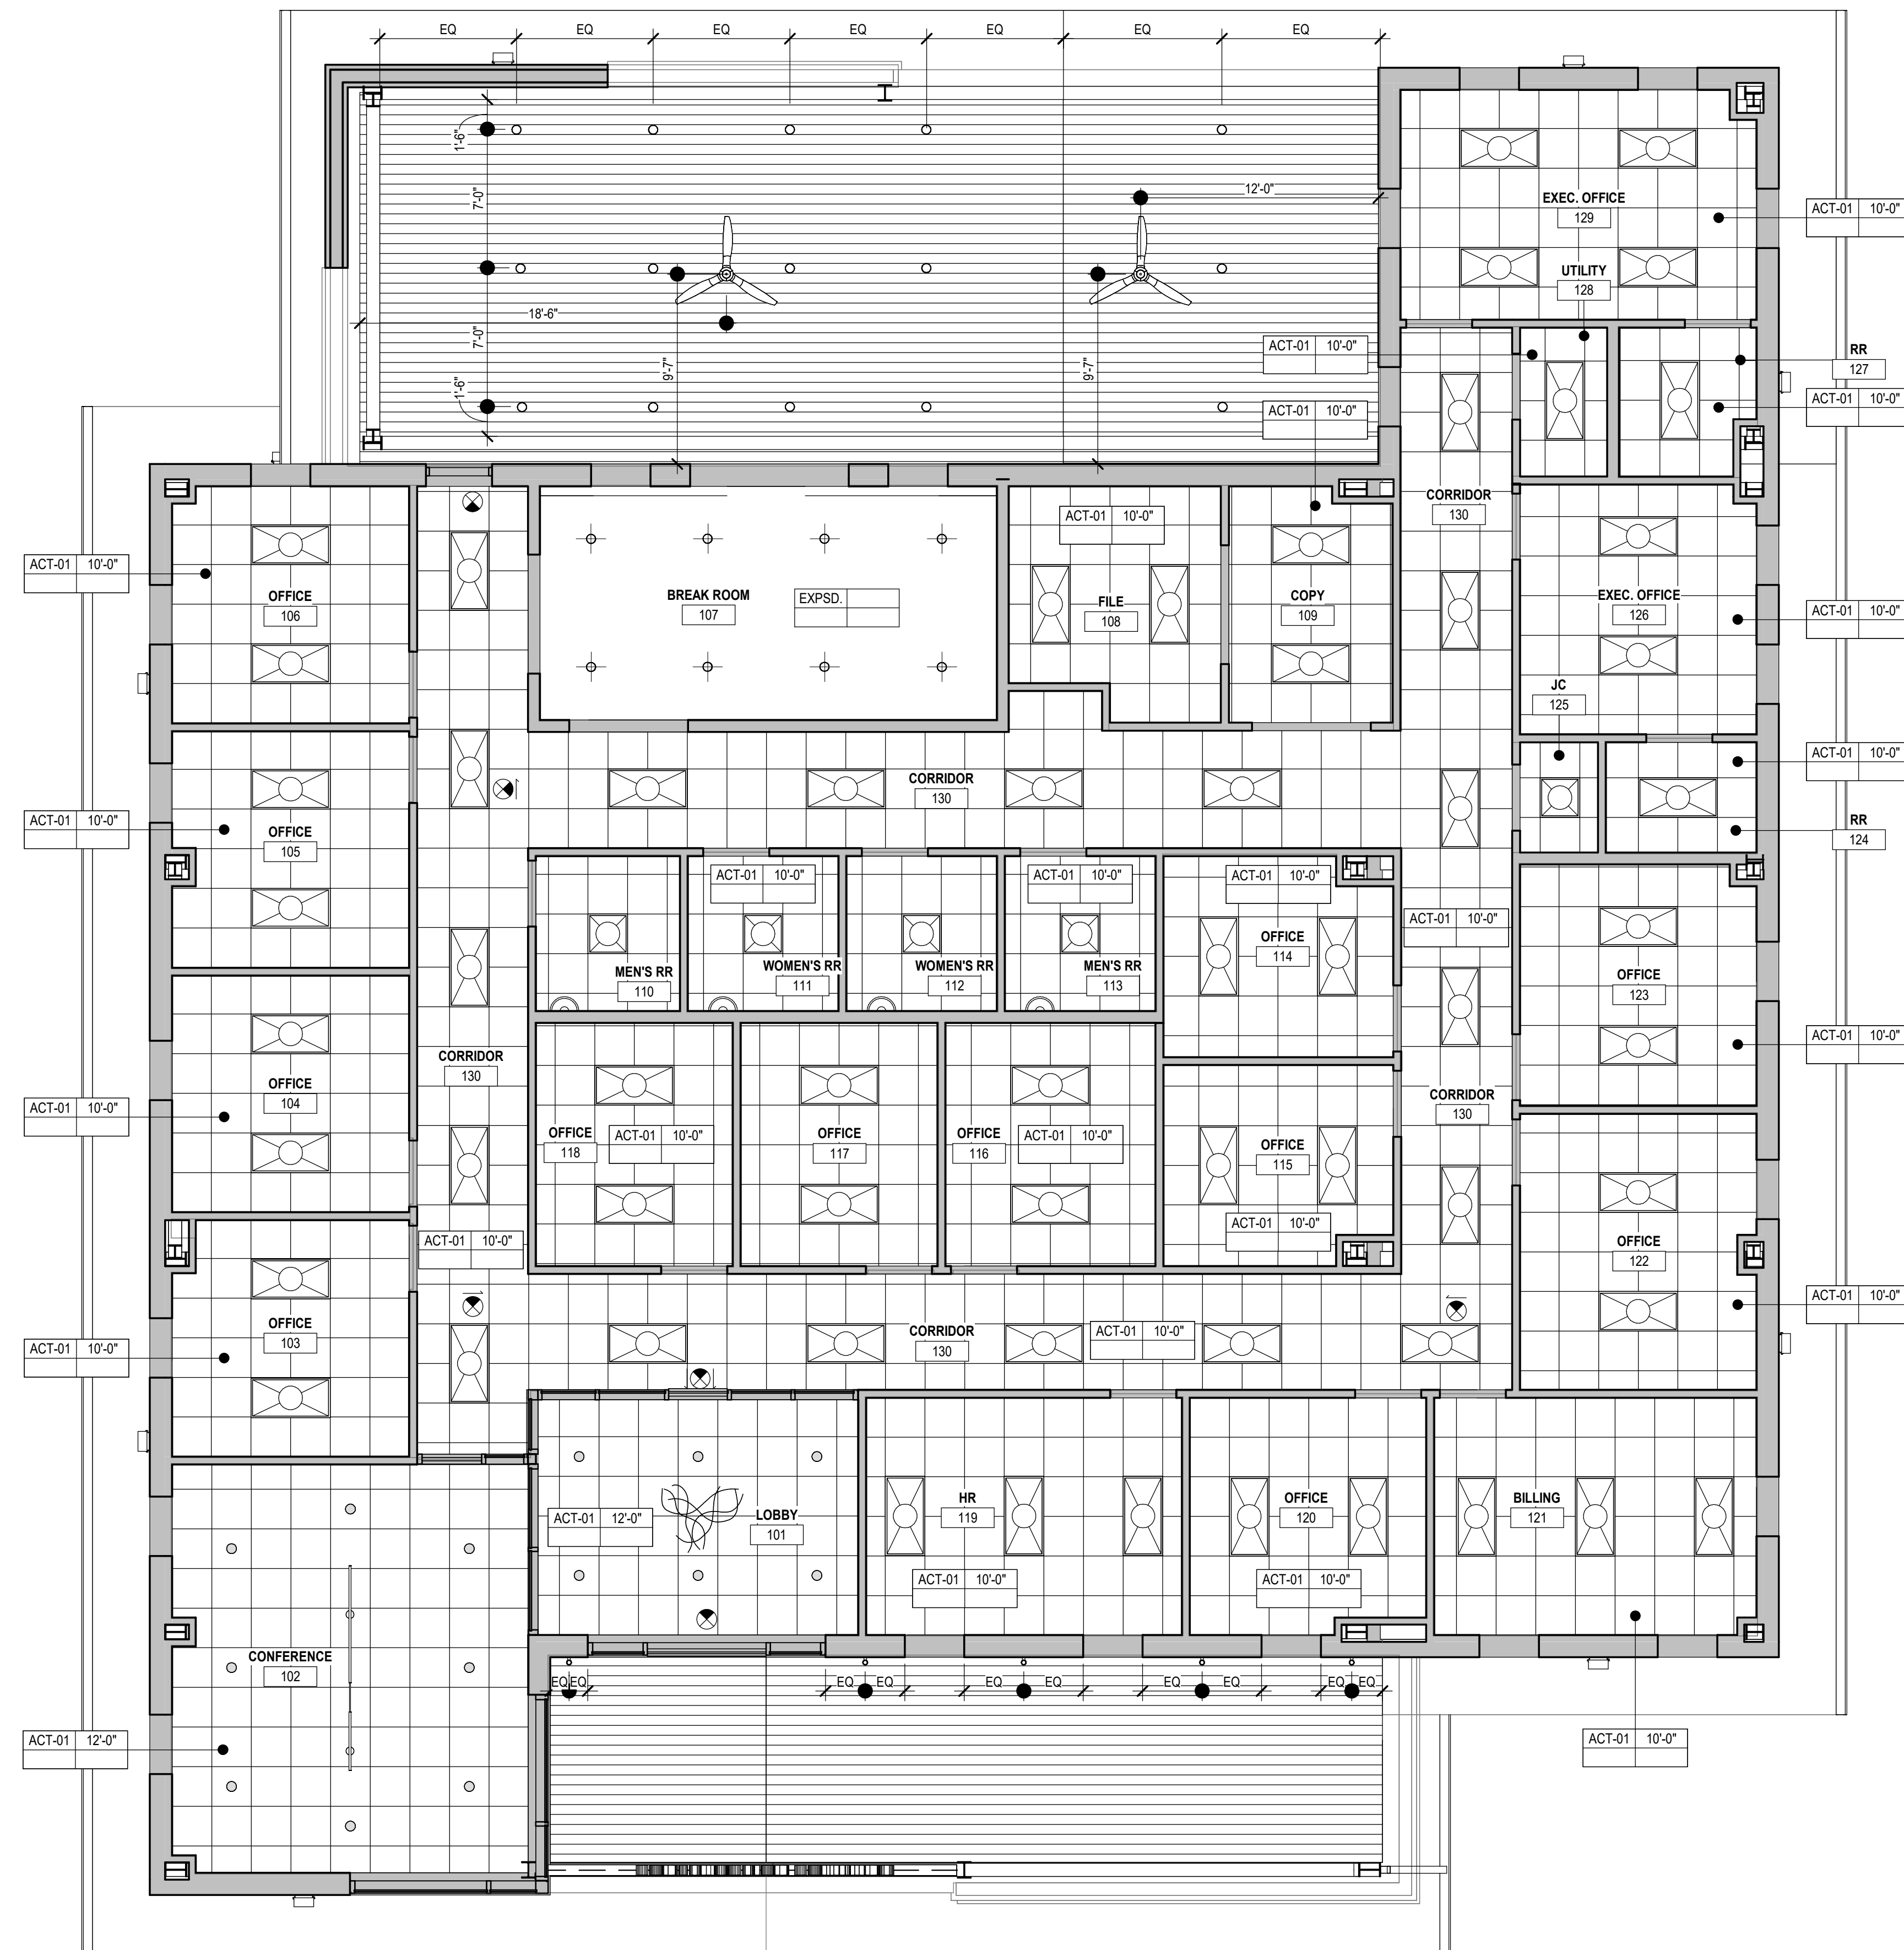


# 1 REFLECTED CEILING PLAN

A-201 | 3/16" = 1'-0"



## RCP TAG

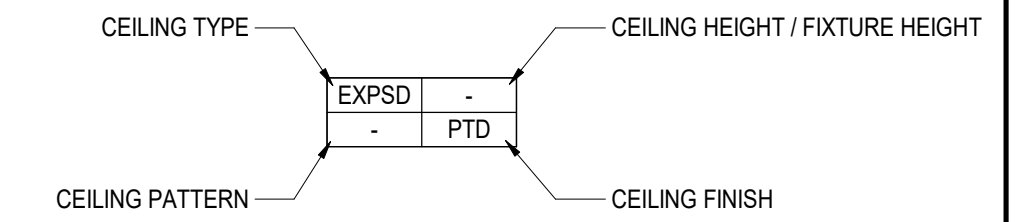

## CEILING TYPE LEGEND

- GYP. 5/8" GYPSUM BOARD, APPLIED TO FRAMING AS SPECIFIED ON PLAN (AT EXTERIOR LOCATIONS, PROVIDE EXT. GYP. BD., TYP.)
- EXPSD. EXPOSED TO STRUCTURE ABOVE
- ACT-01 24" X 24" ACOUSTICAL CEILING W/ PRE-FINISHED WHITE GRID SYSTEM CENTER CEILING GRID EACH WAY IN SPACE AS SHOWN, U.N.O. TILE B.O.D.: T.B.D. GRID B.O.D.: T.B.D.
- MS-01 EXPOSED METAL SOFFIT CEILING; BASIS OF DESIGN - MCCI ARTISAN L12 WITH BEADS

## LIGHTING FIXTURES LEGEND

- 2X2 LED LIGHT FIXTURE - SEE ELECTRICAL DRAWINGS
- 2X4 LED LIGHT FIXTURE - SEE ELECTRICAL DRAWINGS
- DOWN LIGHT FIXTURE - SEE ELECTRICAL DRAWINGS
- WALL SCONCE LIGHT FIXTURE - SEE ELECTRICAL DRAWINGS
- PENDANT LIGHT FIXTURE - SEE ELECTRICAL DRAWINGS
- DECORATIVE LOBBY LIGHT SELECTED BY I.D. / GC INSTALLED - SEE ELECTRICAL DRAWINGS
- LINEAR ARCHITECTURAL FEATURED LIGHT FIXTURE - SEE ELECTRICAL DRAWINGS
- INTERIOR SCONCE LIGHT FIXTURE - SEE ELECTRICAL DRAWINGS
- EXTERIOR WALL PACK LIGHT FIXTURE - SEE ELECTRICAL DRAWINGS
- CEILING FAN - SEE MECHANICAL DRAWINGS
- EXHAUST FAN - SEE MECHANICAL DRAWINGS
- RETURN AIR TERMINAL - SEE MECHANICAL DRAWINGS
- SUPPLY AIR TERMINAL - SEE MECHANICAL DRAWINGS

## RCP GENERAL NOTES

- THIS DRAWING IS FOR GRAPHICAL FIXTURE LOCATION ONLY. SEE ELECTRICAL DRAWINGS FOR FIXTURE SCHEDULE
- CONTRACTOR SHALL REFER TO ELECTRICAL DRAWINGS FOR GENERAL LIGHTING FOR PRICING IN ADDITION TO DECORATIVE LIGHTING AS SHOWN ON THIS PLAN.
- U.N.O. ALL CEILING LIGHT FIXTURES ARE TO BE CENTERED EACH WAY IN CEILING TILES AND SPACES.
- REFER TO MECHANICAL DRAWINGS FOR ALL AIR TERMINAL INFORMATION.
- SEE INTERIOR DRAWINGS FOR ALL CEILING FINISHES.

**PRICING ONLY NOT FOR CONSTRUCTION**

PROJECT NUMBER: 25-038

REVISIONS	NO.	DATE	ISSUE

**PEACH STATE CONSTRUCTION COMPANY OFFICE**

265 PIPER ROAD  
 CANTON, GA 30115  
 NEWTON COUNTY, GEORGIA

**PRICING ONLY NOT FOR CONSTRUCTION**

REFLECTED CEILING PLAN

A-201

PRICING ONLY