


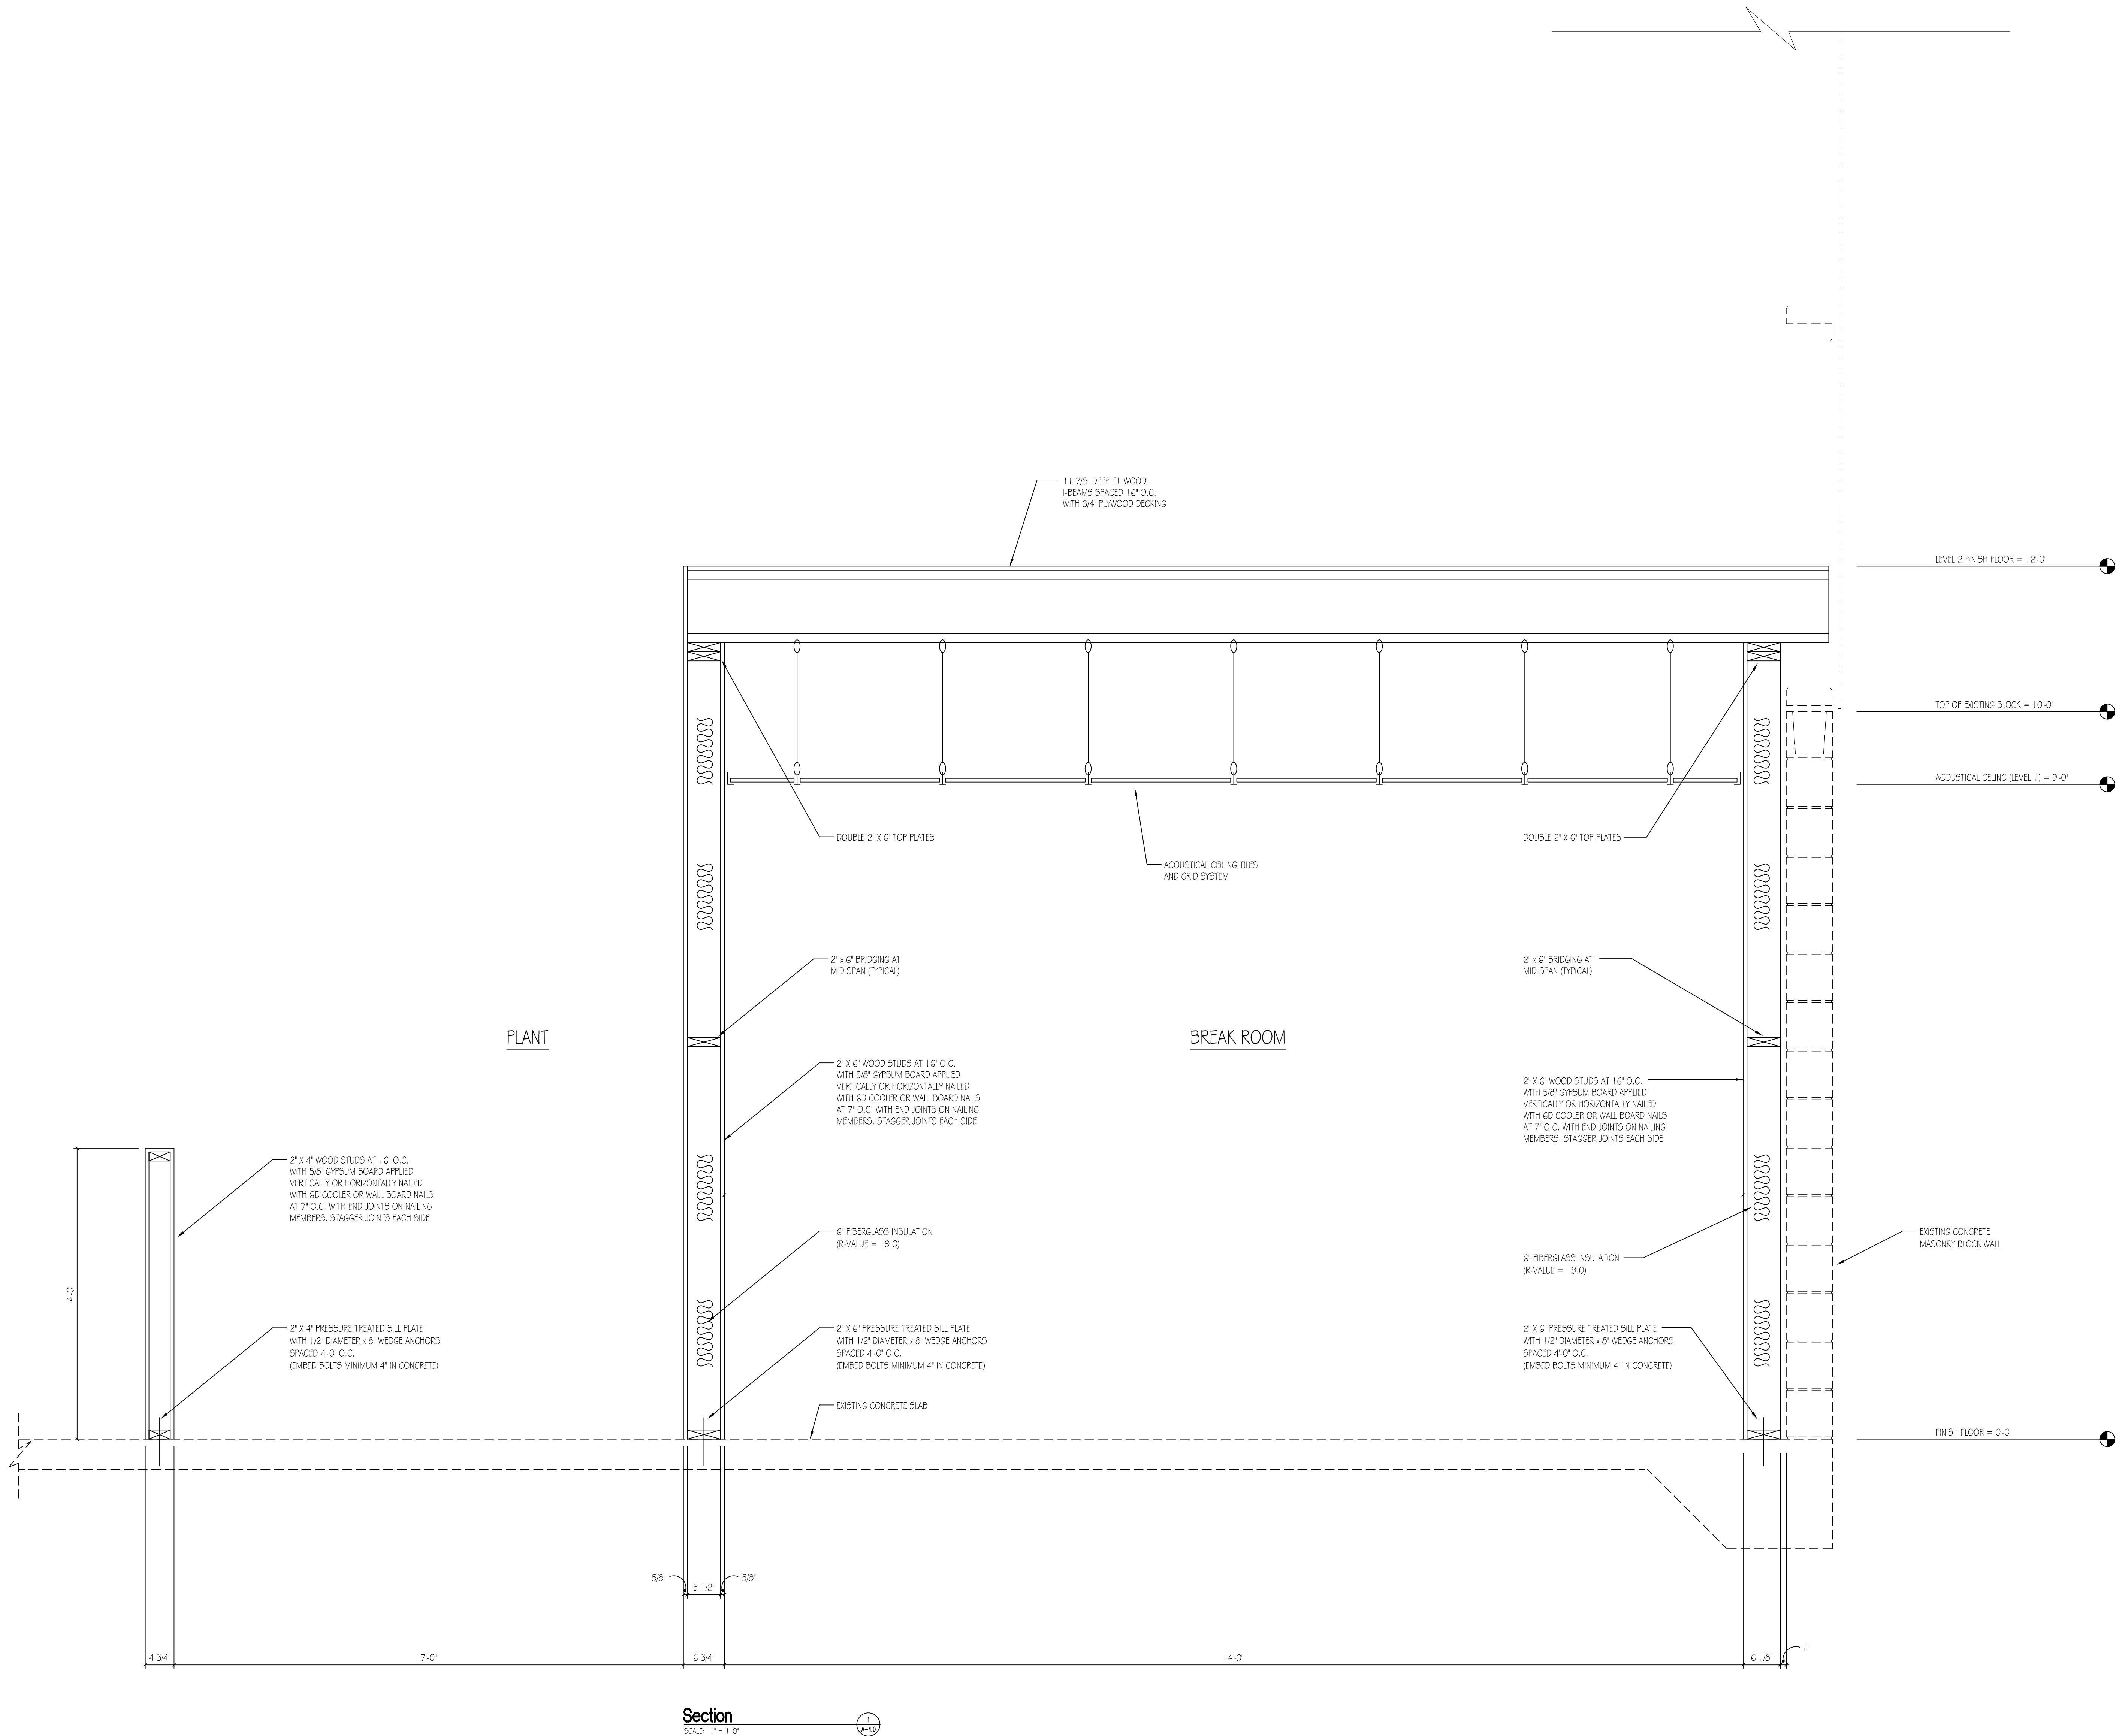

5	06-23-2026
	Customer Revisions
6	08-19-2026
	Customer Revisions

1	11-03-2023
	Customer Review
2	11-10-2023
	Customer Revisions
3	12-15-2023
	Customer Revisions
4	07-25-2024
	Customer Revisions

Project No.
• 00-00
Cad File Name
• 00-00_PC_05_A40
Drawing Scale
• 1" = 1'-0"
Sheet Title
• Building Section

Drawn
• dcm
Checked
• mbm

Sunbelt Builders, Inc. ©
DRAWINGS AND SPECIFICATIONS ARE INSTRUMENTS OF SERVICE AND SHALL REMAIN THE PROPERTY OF THIS CORPORATION WHETHER THE PROJECT FOR WHICH THEY ARE MADE IS EXECUTED OR NOT. THEY ARE NOT TO BE USED ON OTHER PROJECTS OR EXTENSIONS TO THIS PROJECT EXCEPT BY AGREEMENT IN WRITING AND APPROPRIATE COMPENSATION TO THIS CORPORATION.