



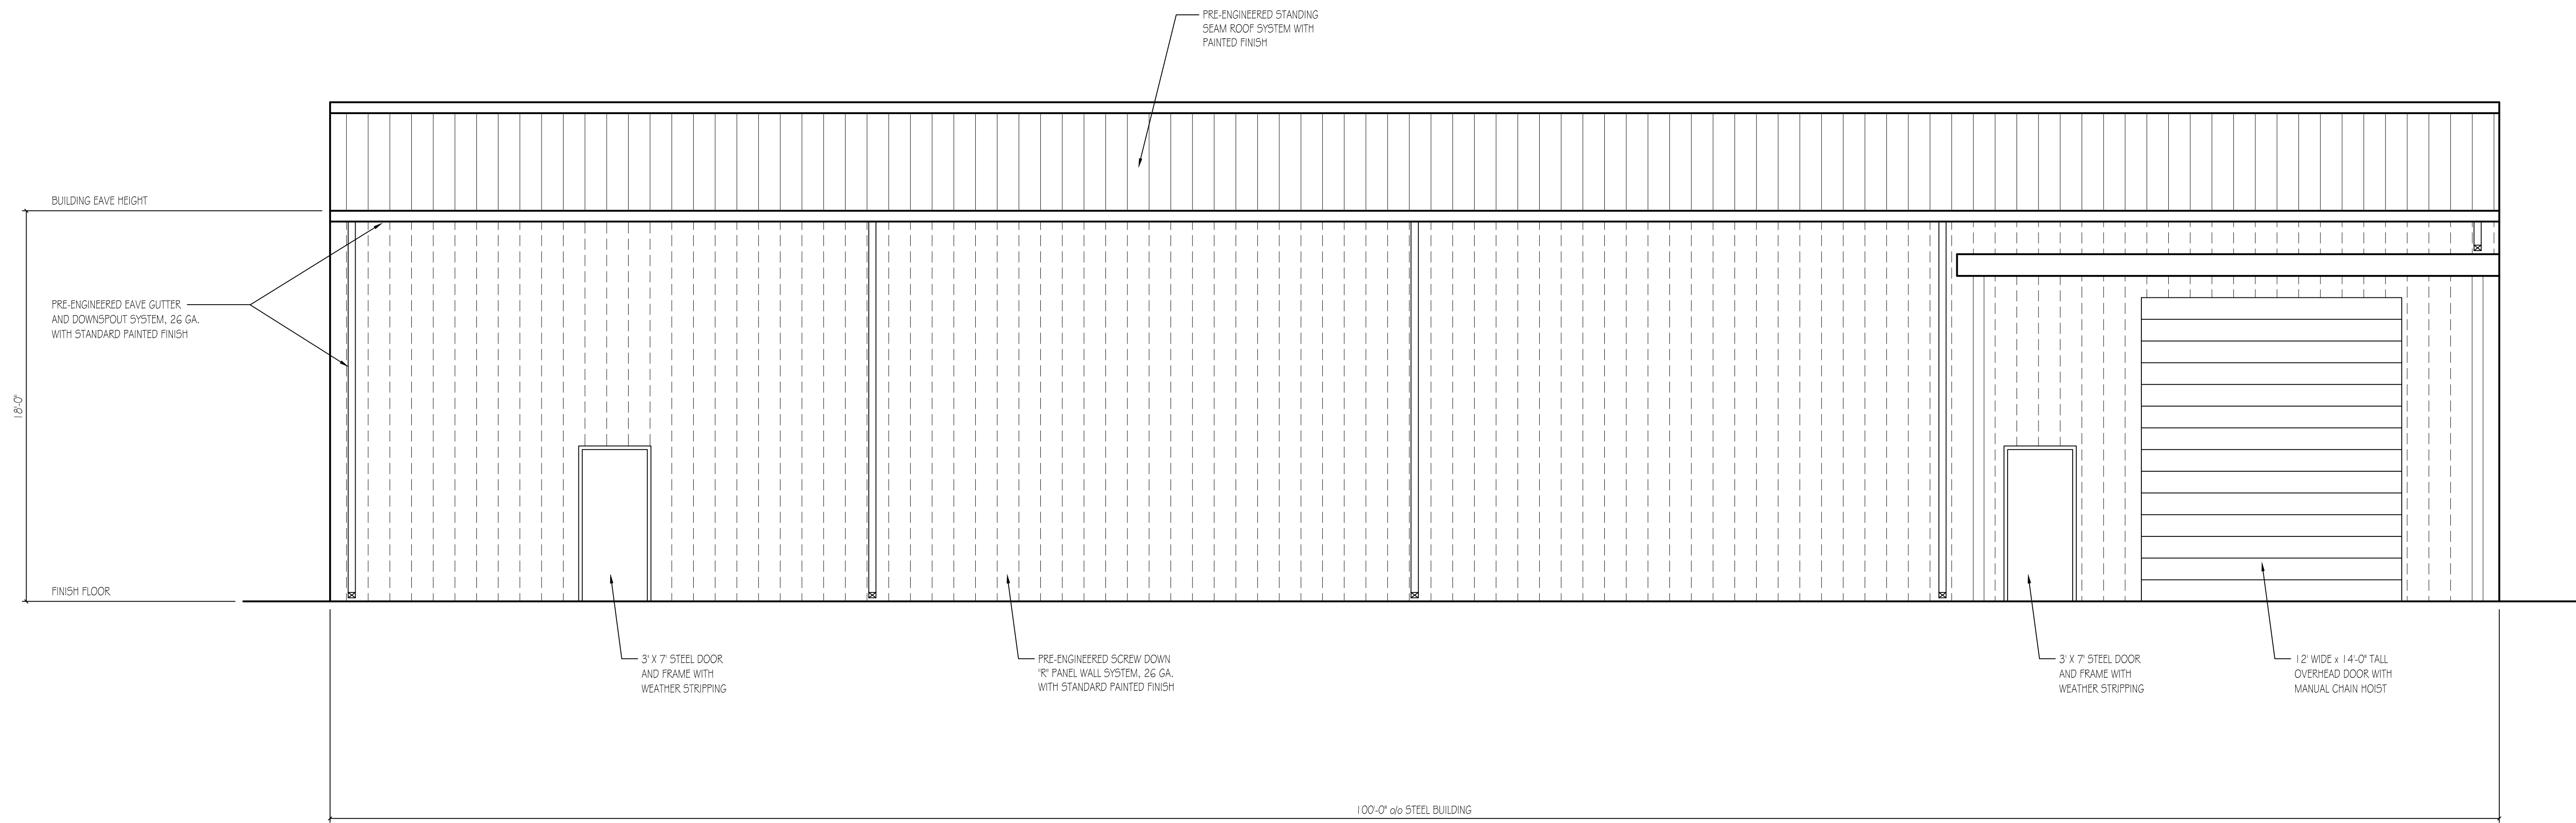

Elevation
SCALE: 1/4" = 1'-0"

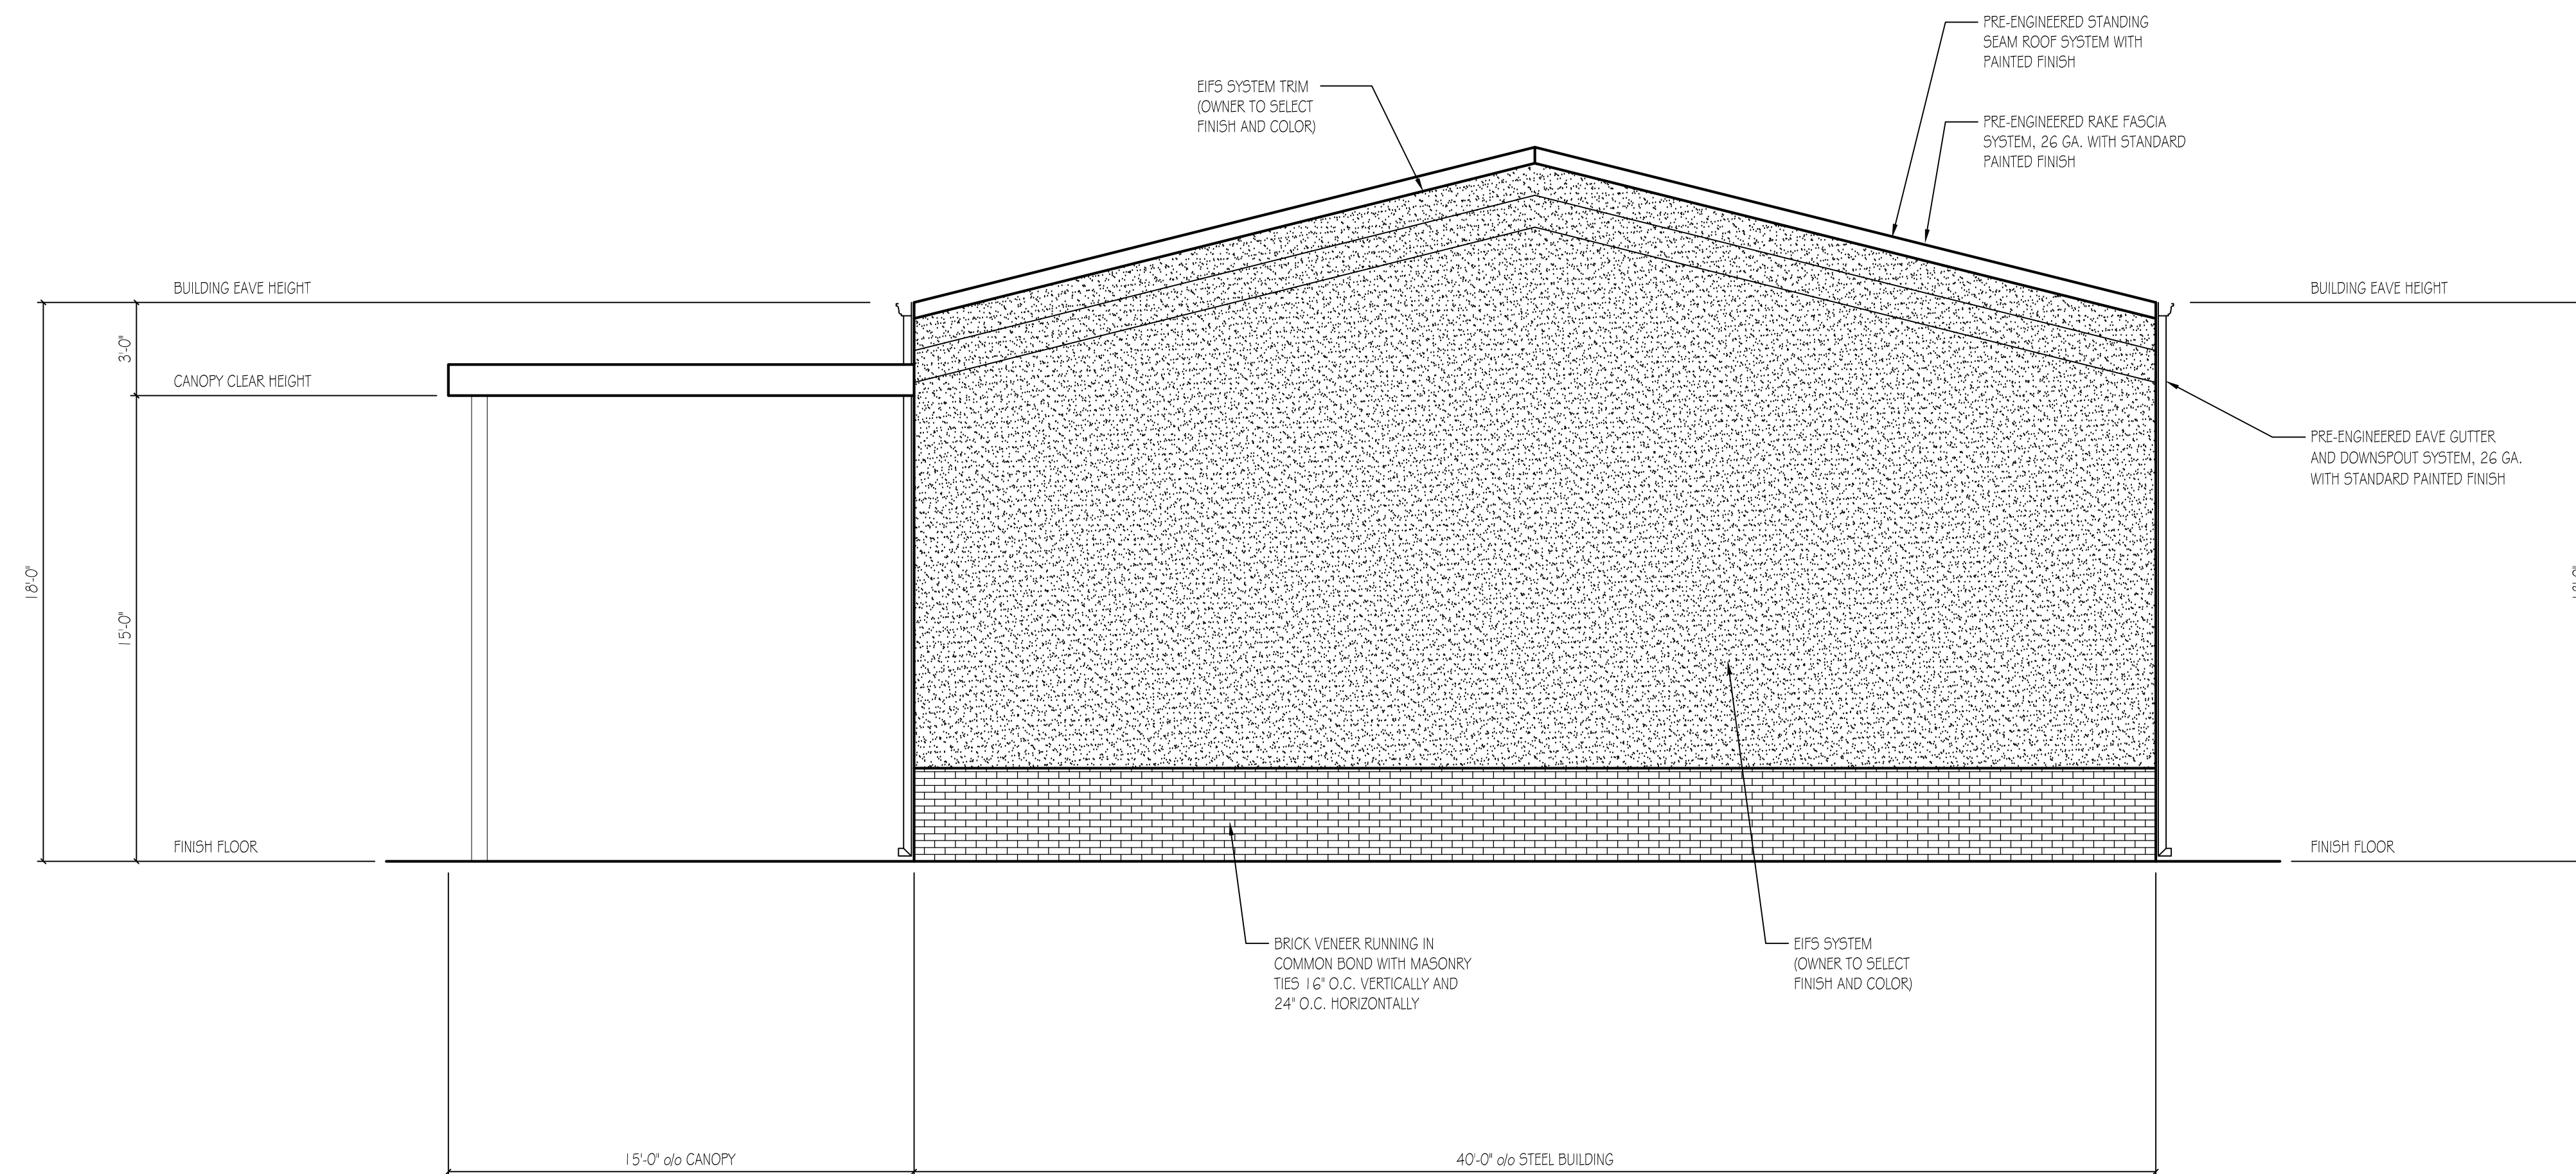

Elevation
SCALE: 1/4" = 1'-0"

