


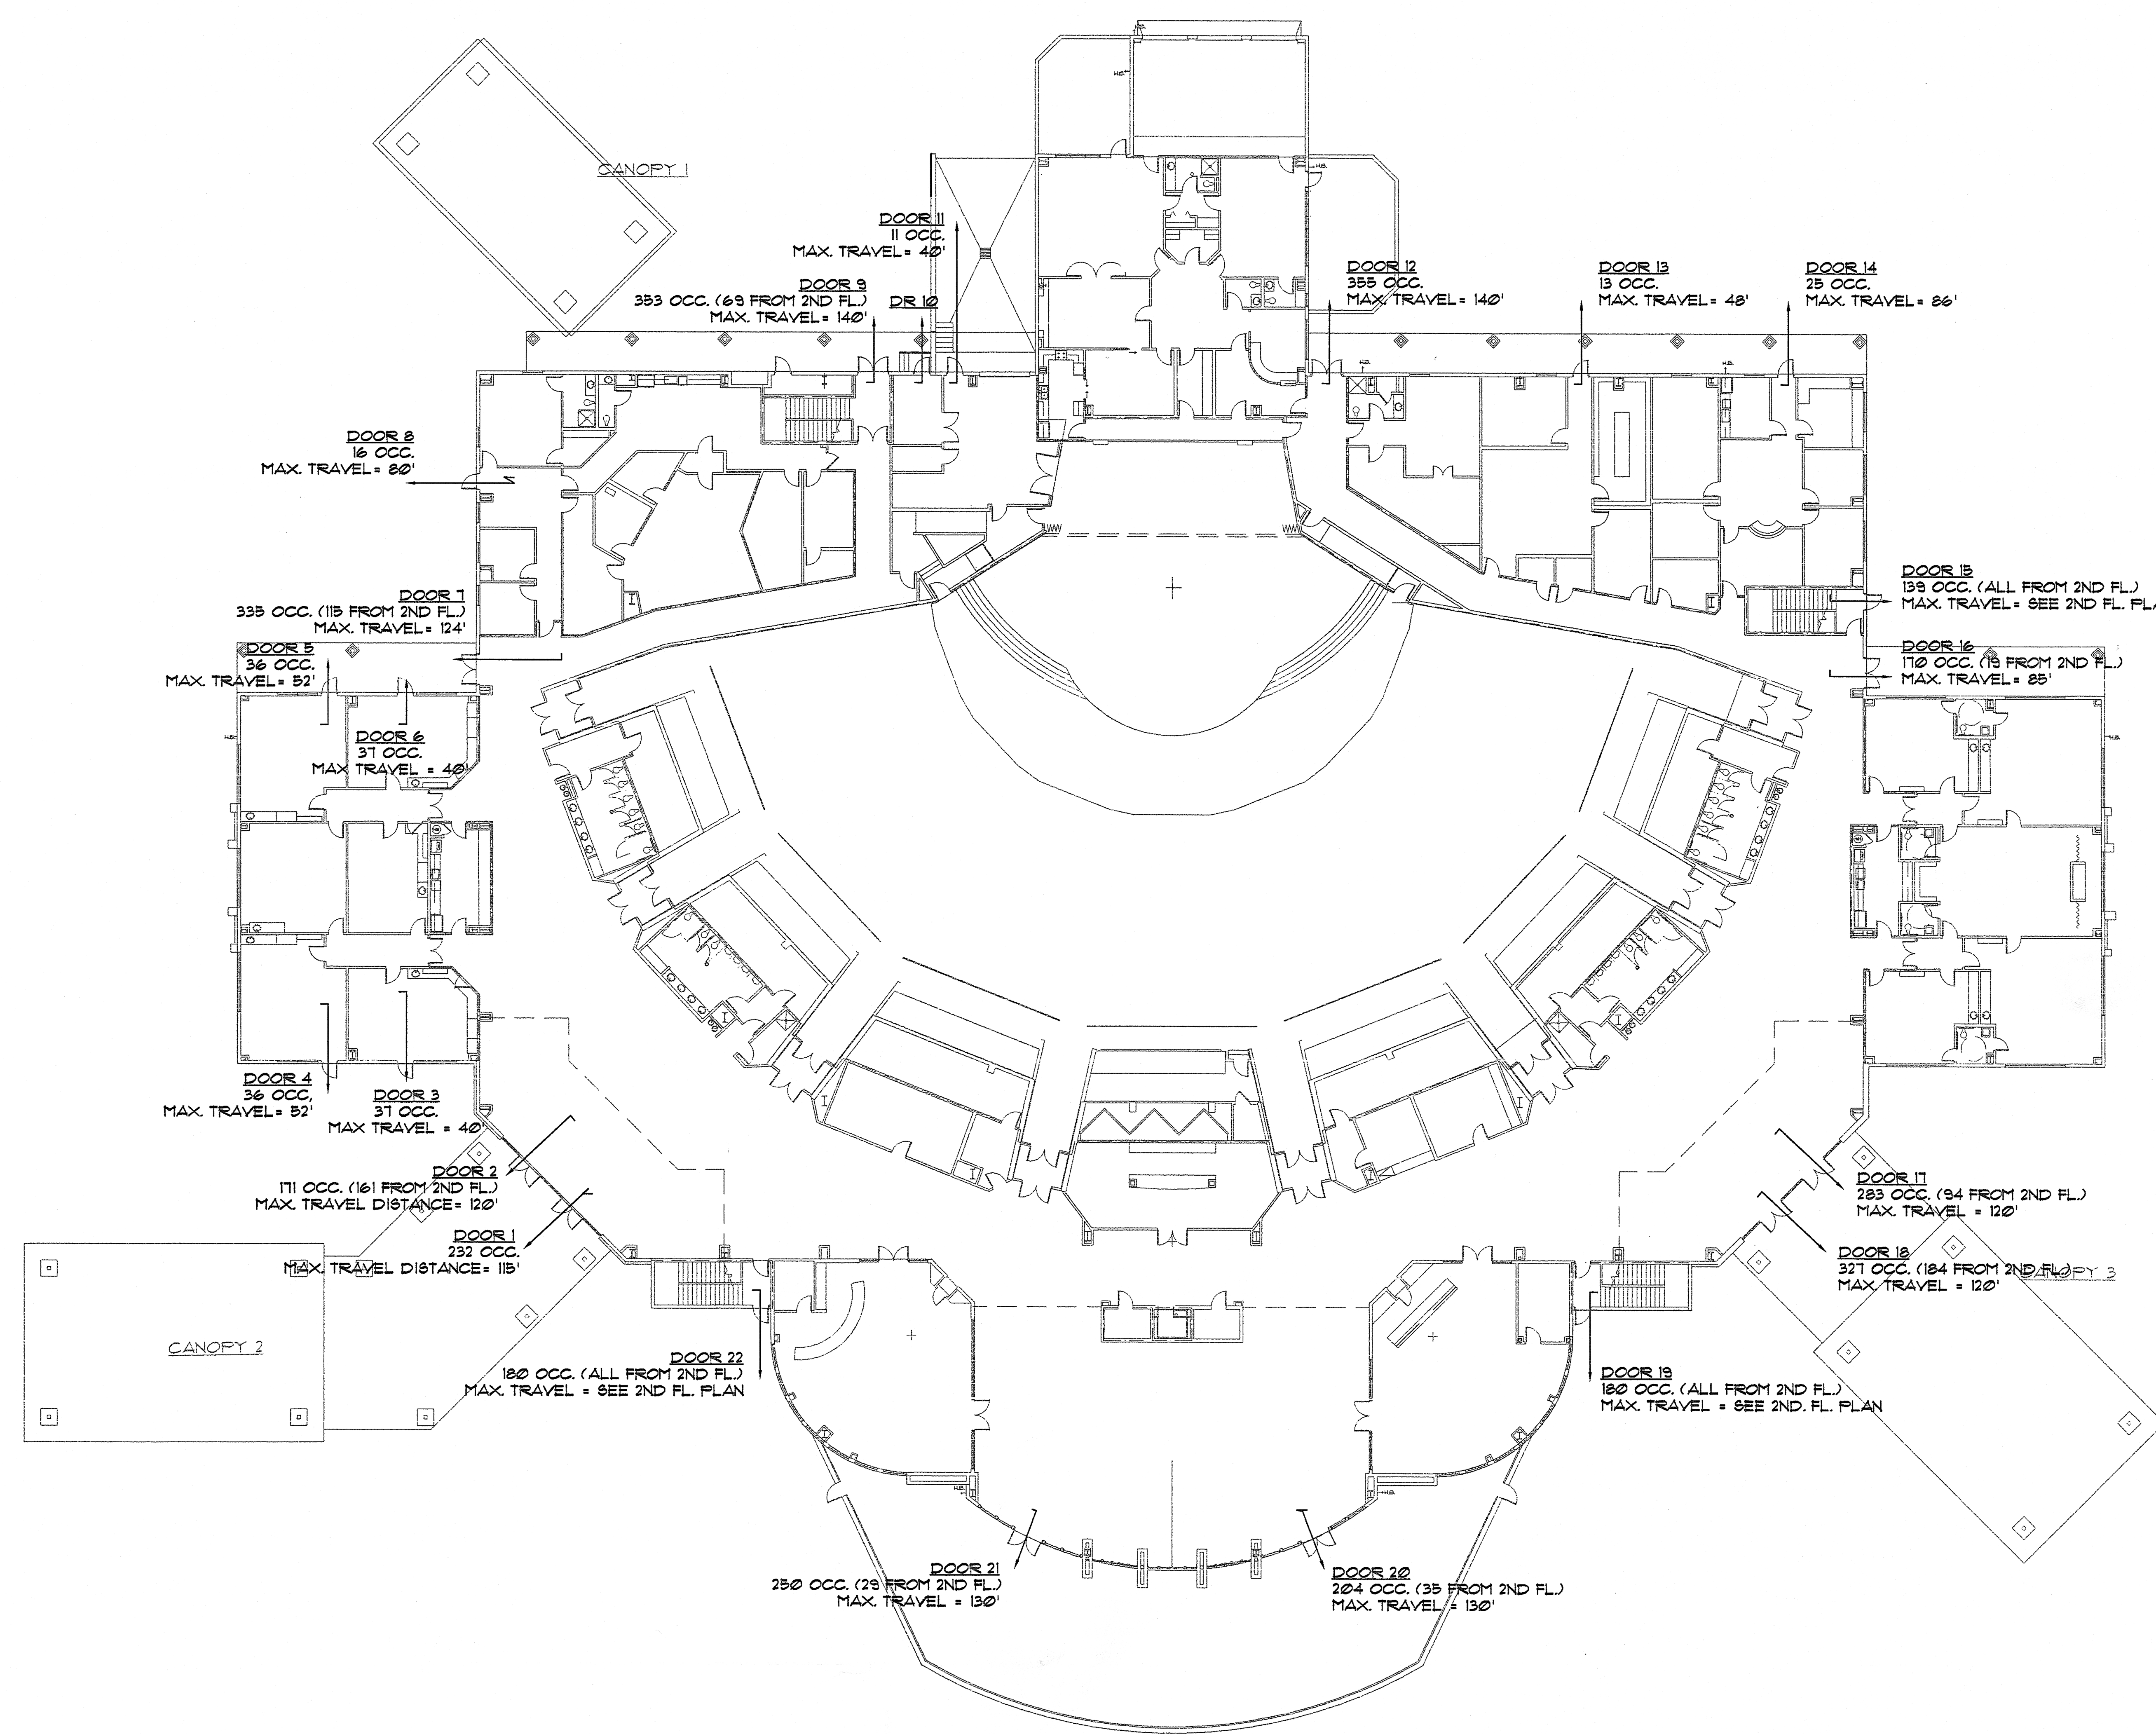

EGRESS / EXIT PLAN - FIRST FLOOR

1/16" = 1'-0"

PLAN NORTH

OCCUPANT LOAD:
 FIRST FLOOR: 2,075 OCCUPANTS
 SECOND FLOOR: 1,315 OCCUPANTS
 TOTAL: 3,390 OCCUPANTS

revisions

△ -SHEET ADDED
05/28/03

for construction
 This drawing, as an instrument of service, is and shall remain the property of the Architects and Engineers and shall not be reproduced, published or used in any way without the written permission of the Architect or Engineer.
 Copyright ©1998 By
 John Ware & Associates, Inc.

seal

STATE OF GEORGIA
 DAVID S. WARE
 35 MAY 03
 REGISTERED ARCHITECT

John Ware & Associates, Inc.
 Architects & Engineers

1954 Airport Road
 Suite 100
 Atlanta, GA 30341
 (770) 451-1921
 FAX (770) 457-1920

project
CHURCH IN THE NOW

address
 1873 4 1933
 IRIS DRIVE
 CONYERS, GA
 for
COVENANT SERVICES INC
 1111 WESLEY WAY
 CONYERS, GA

sheet description
 EGRESS / EXIT
 PLAN -
 FIRST FLOOR

drawn DSW
 checked DSW

job 01-145-B
 date 05/28/03

A-119
 of 60