


A-201-202.dwg 5-28-02 9:29:14 am EST

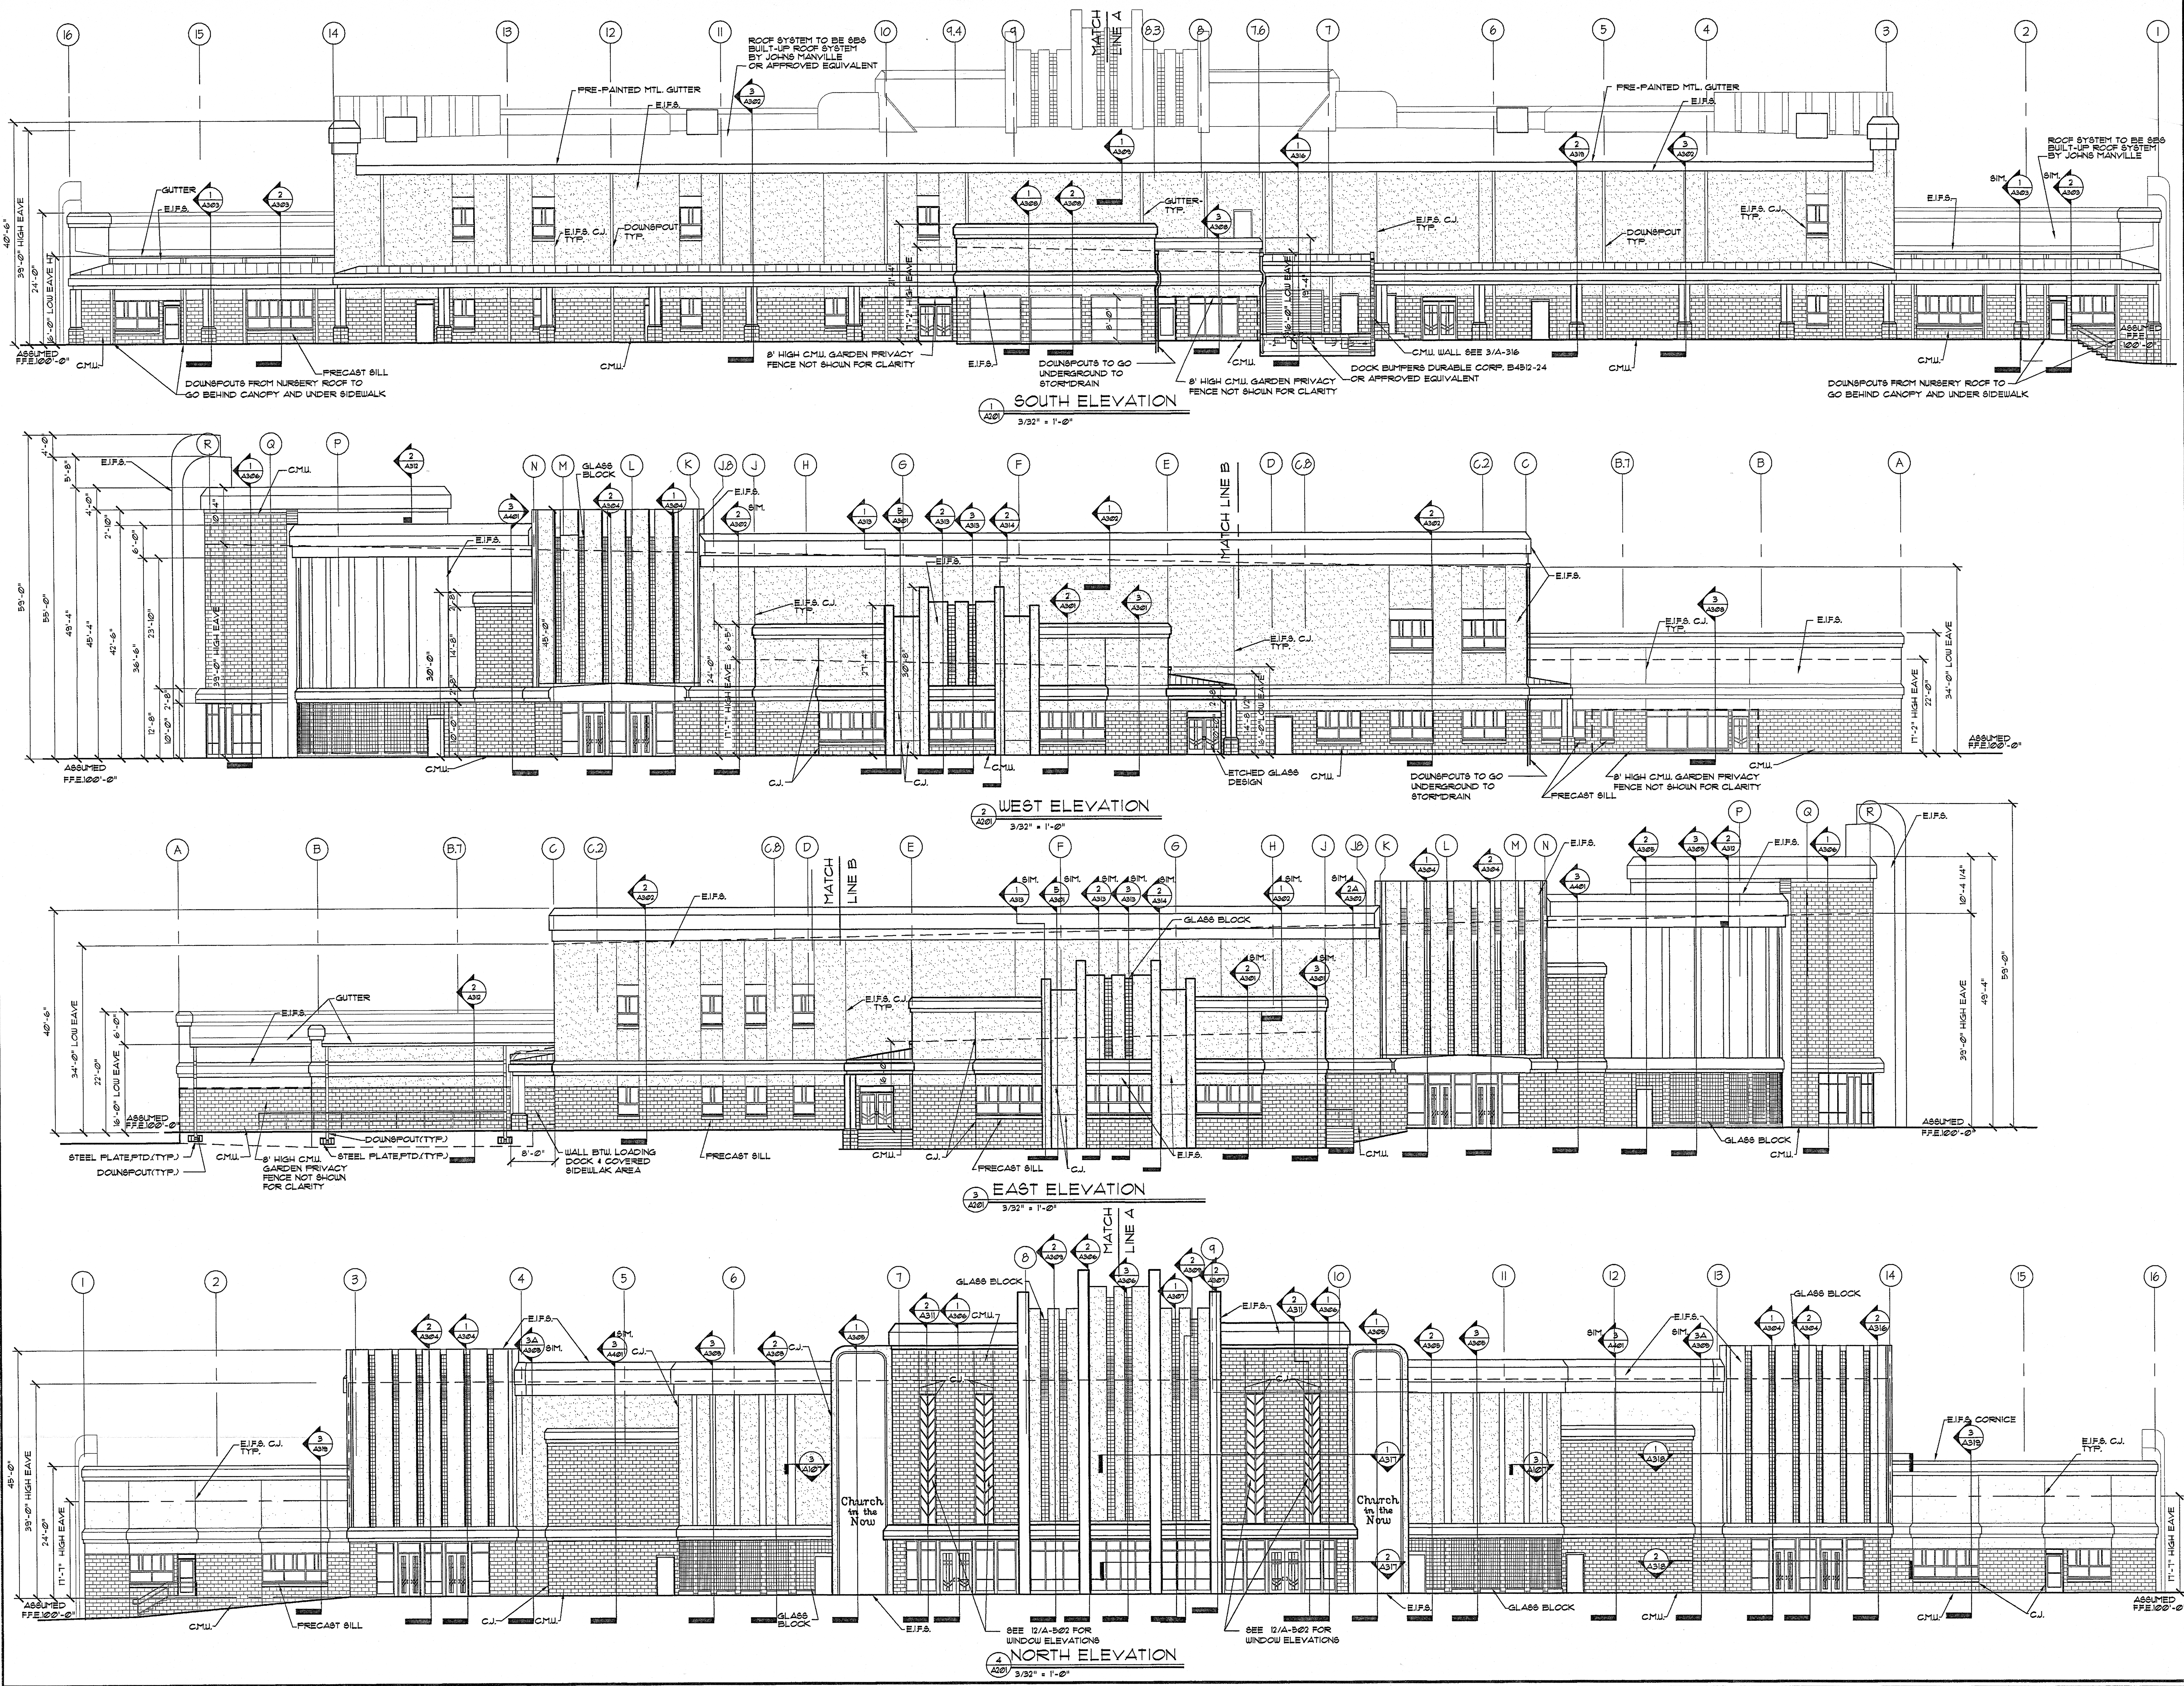

revisions

for construction

This drawing, as an instrument of service, is and shall remain the property of the Architect and Engineers and shall not be reproduced, published or used in any way without the written permission of the Architect or Engineer.

Copyright © 1998 By John Ware & Associates, Inc.

seal

STATE OF GEORGIA
DAVID S. WARE
REGISTERED ARCHITECT

John Ware & Associates, Inc.
Architects & Engineers

1954 Airport Road
Suite 100
Atlanta, GA 30341
(770) 451-1921
FAX (770) 457-1920

project
**CHURCH
IN THE NOW**

address
1873 & 1933
1816 DRIVE
CONTERS, GA
for
COVENANT SERVICES INC
1111 WESLEY WAY
CONTERS, GA

sheet description
**EXTERIOR
ELEVATIONS**

drawn KAW/MFB
checked DSW

job 01-145-B
date 02/15/02

A-201
of 60