



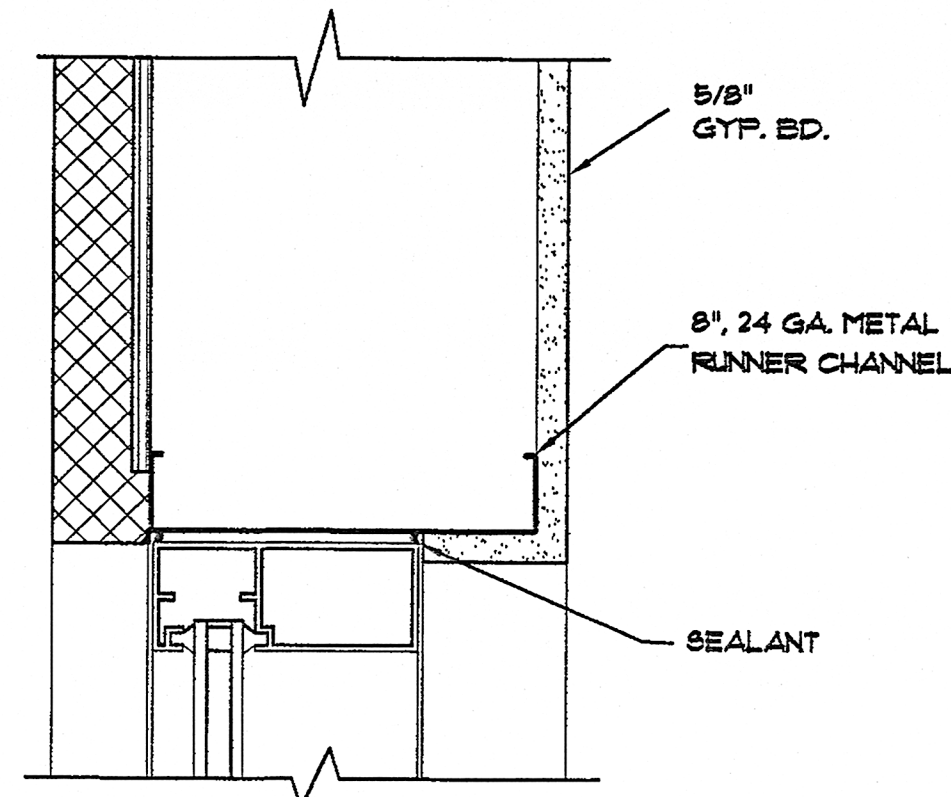


1 STOREFRONT HEAD DETAIL
SCALE: 3\"/>


6
ASD

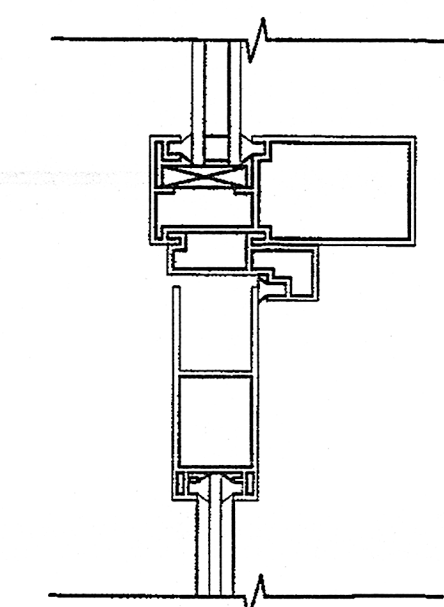


2 DOOR HEAD DETAIL
SCALE: 3\"/>

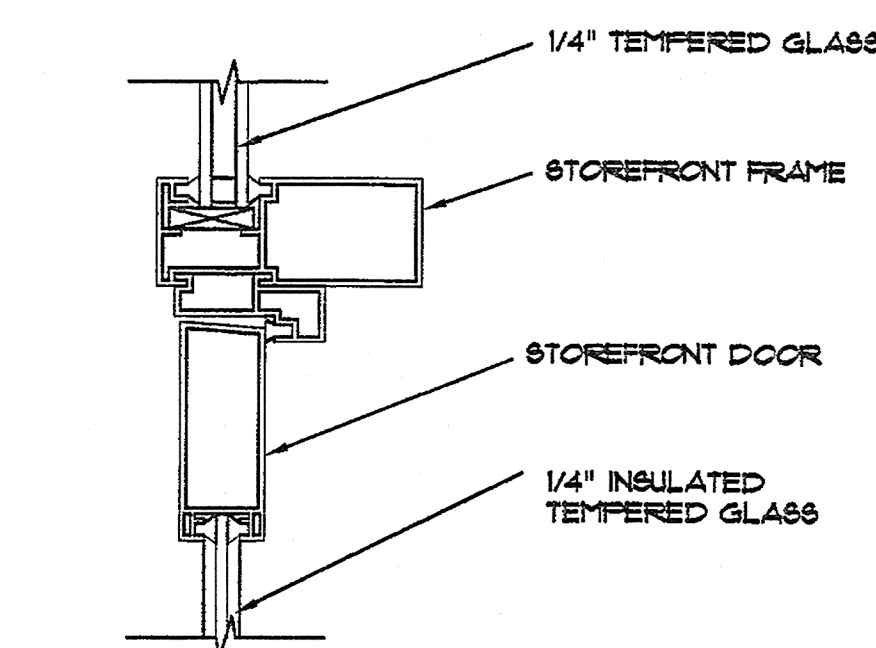


3 DOOR JAMB DETAIL
SCALE: 3\"/>

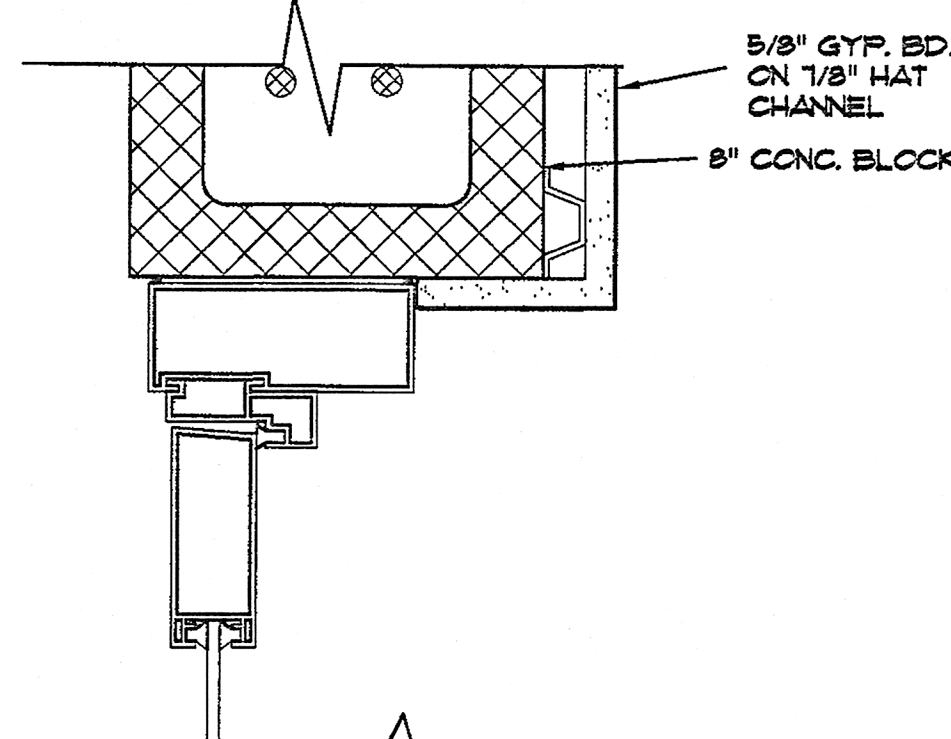

8 STOREFRONT HEAD DETAIL
SCALE: 3\"/>

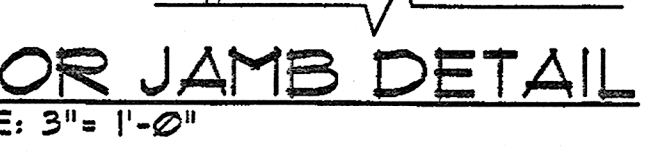


4 DOOR JAMB DETAIL
SCALE: 3\"/>

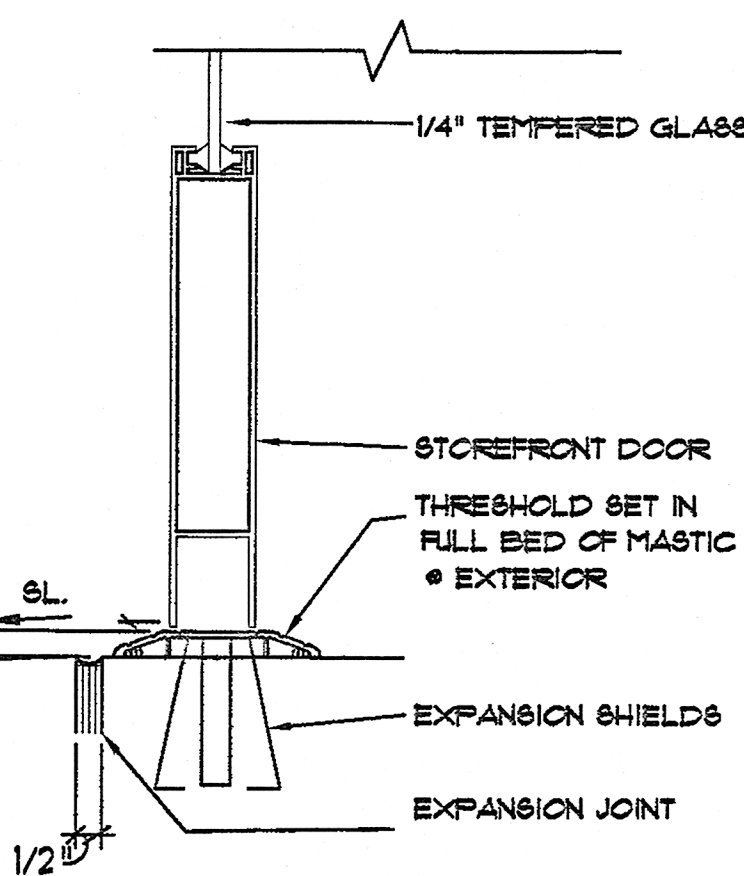


5 DOOR SILL DETAIL
SCALE: 3\"/>




9 STOREFRONT JAMB DETAIL
SCALE: 3\"/>

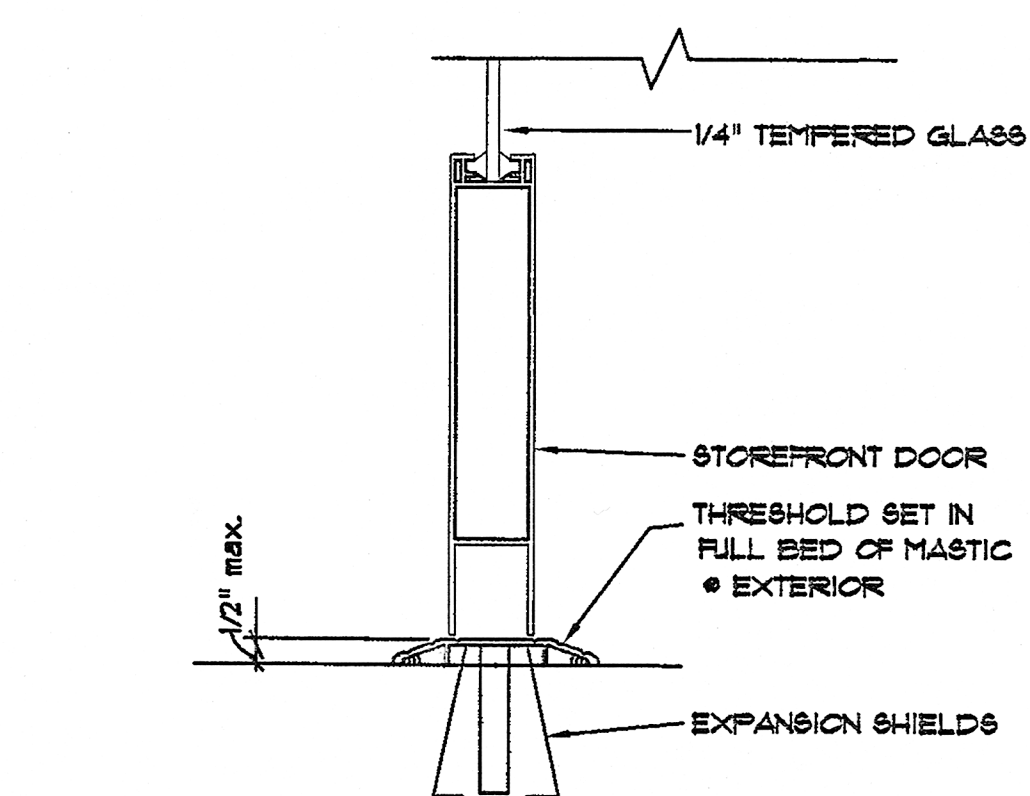


10 DOOR SILL DETAIL
SCALE: 3\"/>

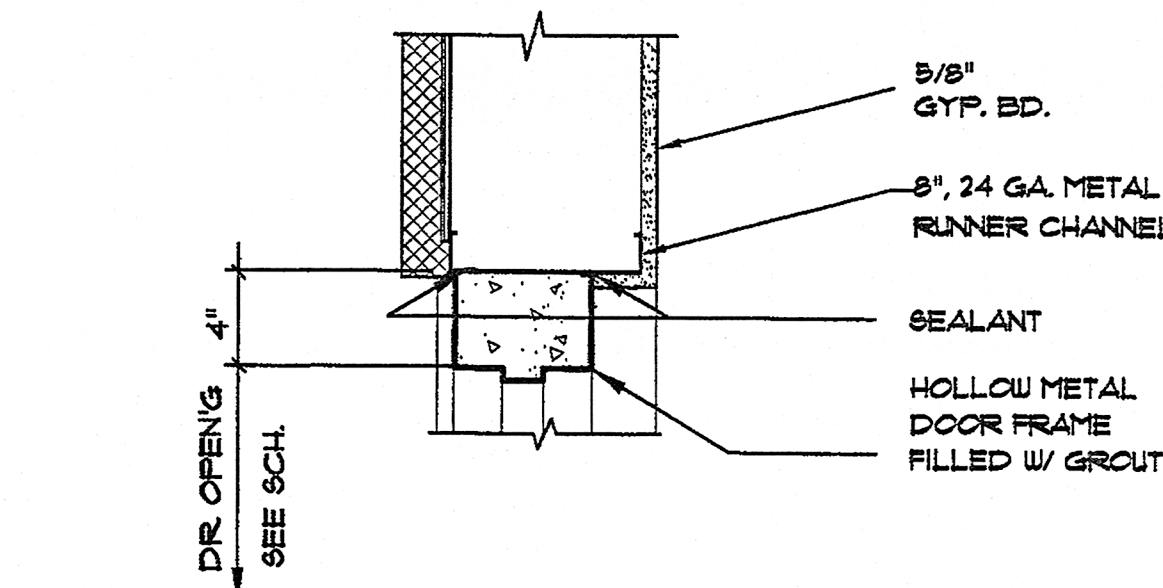


11 DOOR HEAD DETAIL
SCALE: 1 1/2\"/>

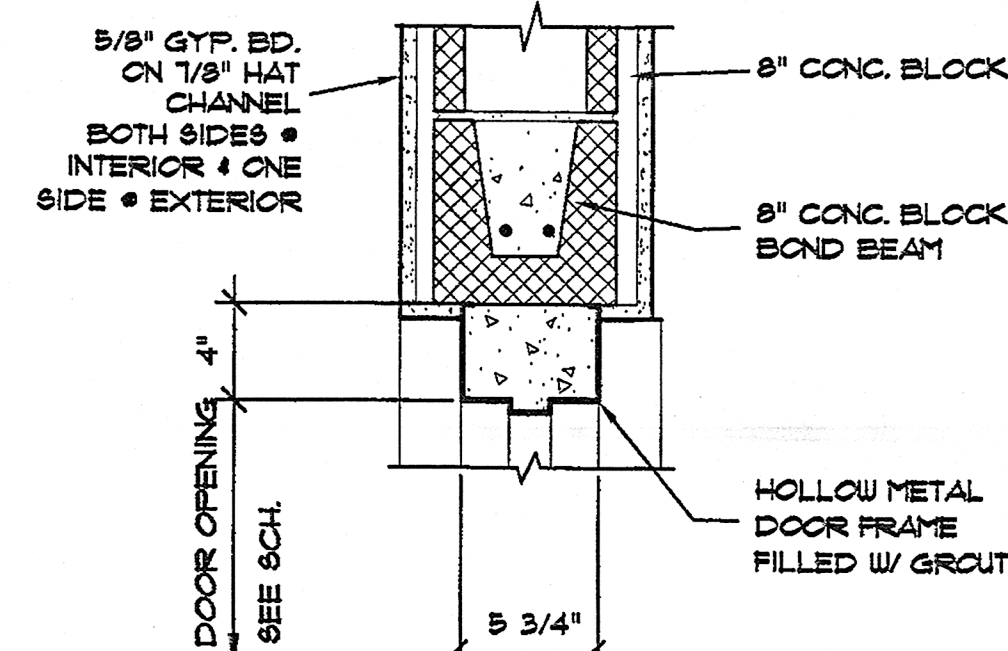


12 DOOR HEAD DETAIL
SCALE: 1 1/2\"/>

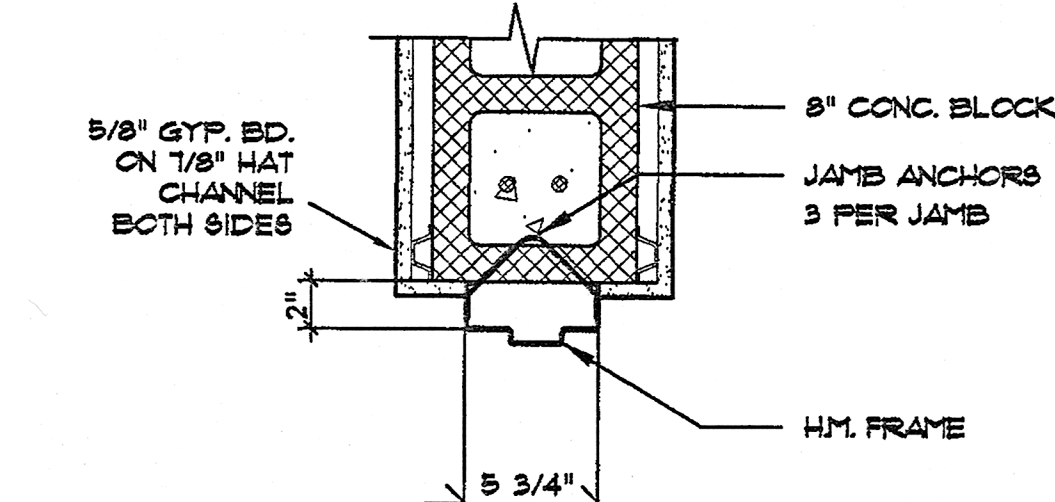


13 DOOR JAMB DETAIL
SCALE: 1 1/2\"/>

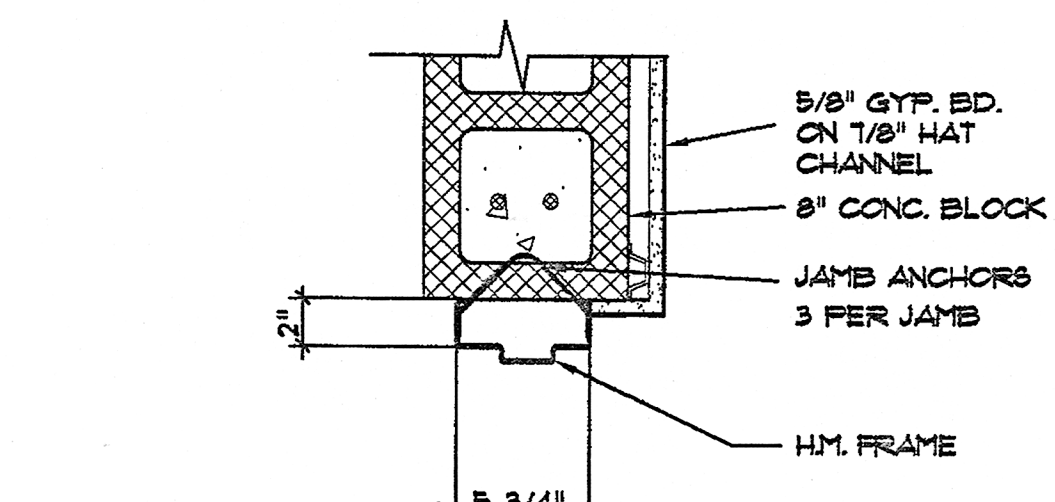


14 DOOR JAMB DETAIL
SCALE: 1 1/2\"/>

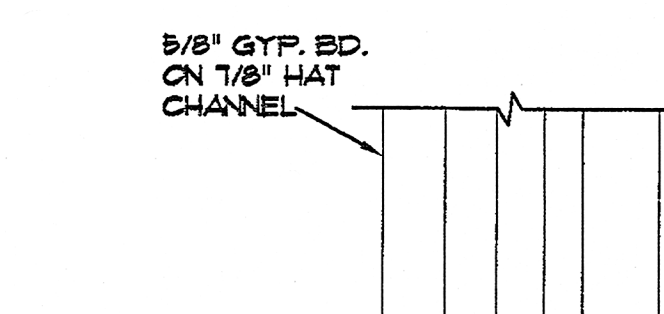


15 DOOR SILL SECTION
SCALE: 1 1/2\"/>

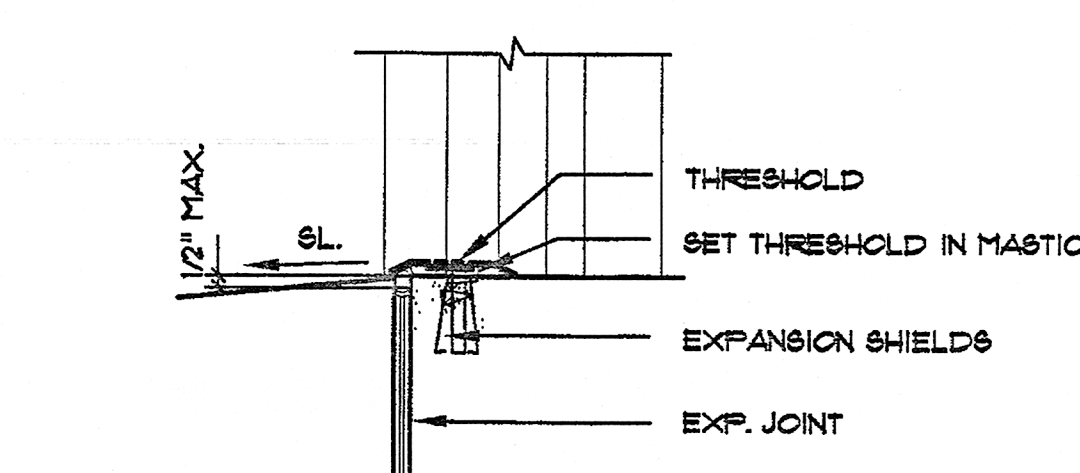


16 DOOR SILL SECTION
SCALE: 1 1/2\"/>

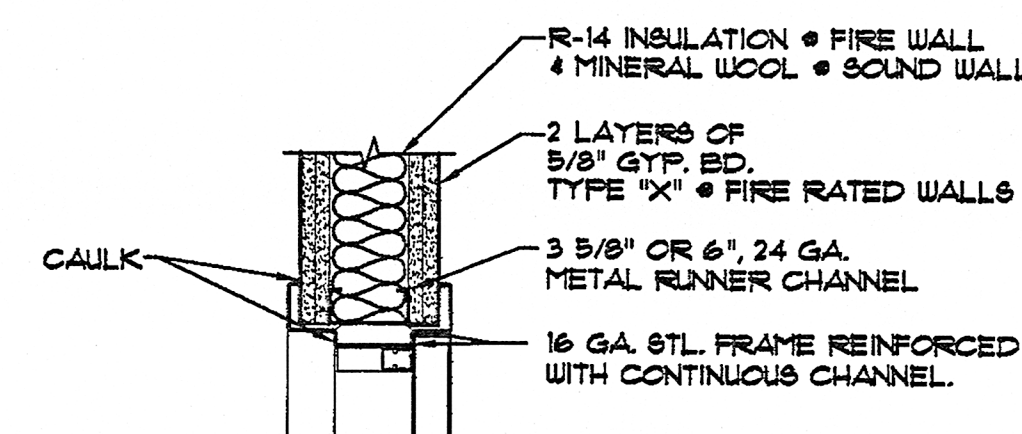

17 SOUND INSULATED DOOR HEAD DETAIL
SCALE: 1 1/2\"/>

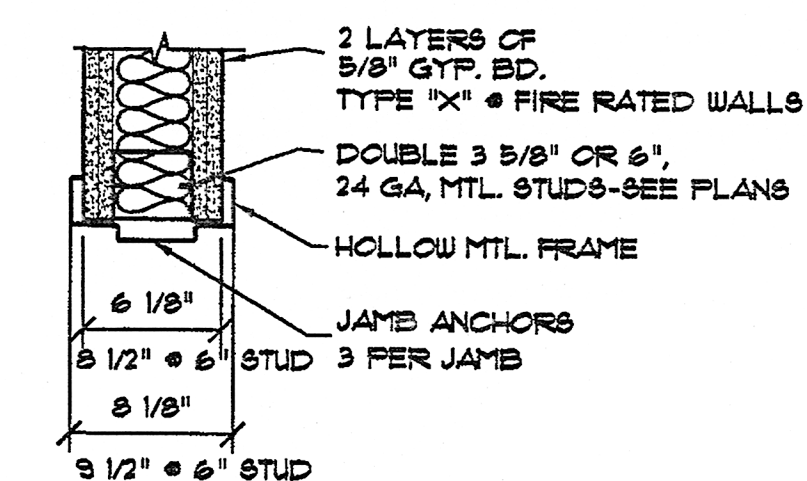


18 SOUND INSULATED DOOR JAMB DETAIL
SCALE: 1 1/2\"/>

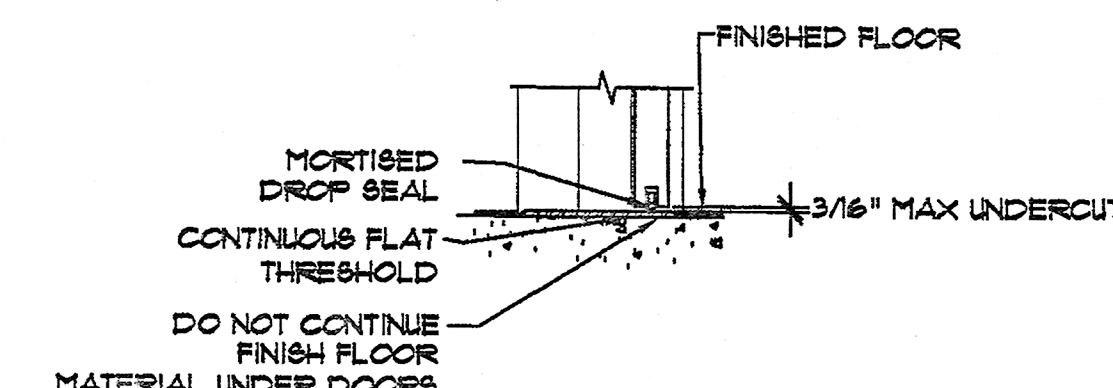


19 SOUND INSULATED DOOR SILL SECTION
SCALE: 1 1/2\"/>


SOUND INSULATED DOOR NOTES:
1. FILL FRAME W/ 25 PCF DENSITY MINERAL WOOL AT GYP. BD. PARTITION.
2. DO NOT RUN CARPET THROUGH DOOR OPENING.
3. DOOR SEALS TO BE CONTINUOUS, DO NOT CUT SEALS FOR ANY REASON.

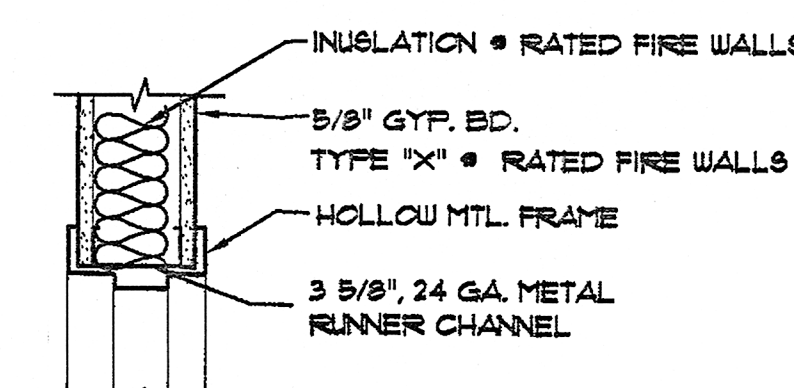


20 DOOR HEAD DETAIL
SCALE: 1 1/2\"/>

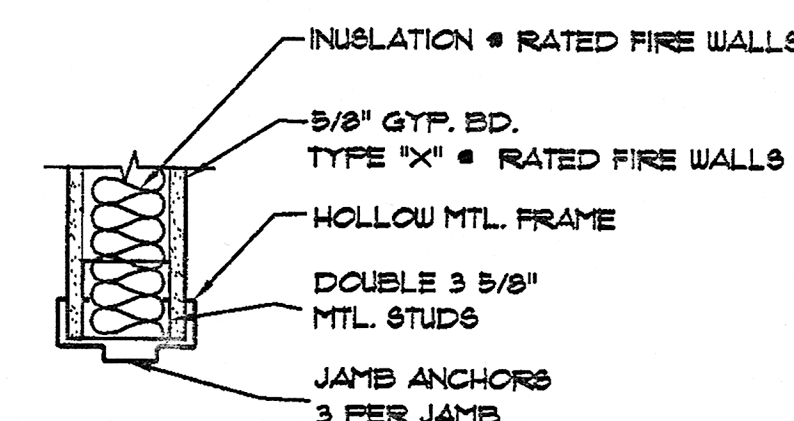


21 DOOR JAMB DETAIL
SCALE: 1 1/2\"/>

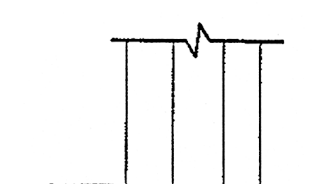


22 DOOR SILL SECTION
SCALE: 1 1/2\"/>

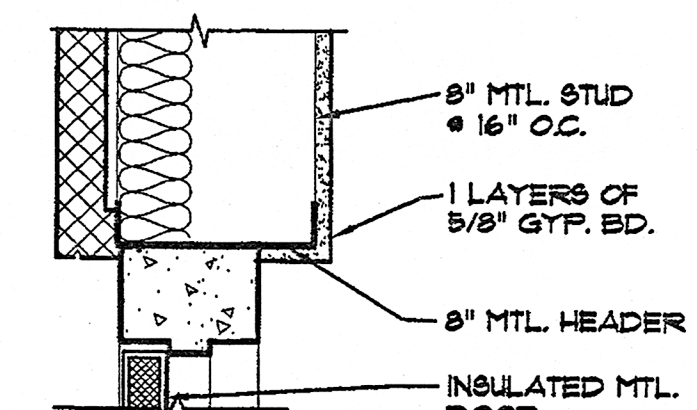

23 DOOR HEAD DETAIL
SCALE: 1 1/2\"/>

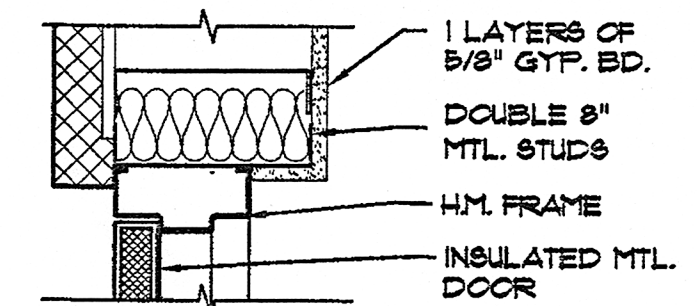


24 DOOR JAMB DETAIL
SCALE: 1 1/2\"/>

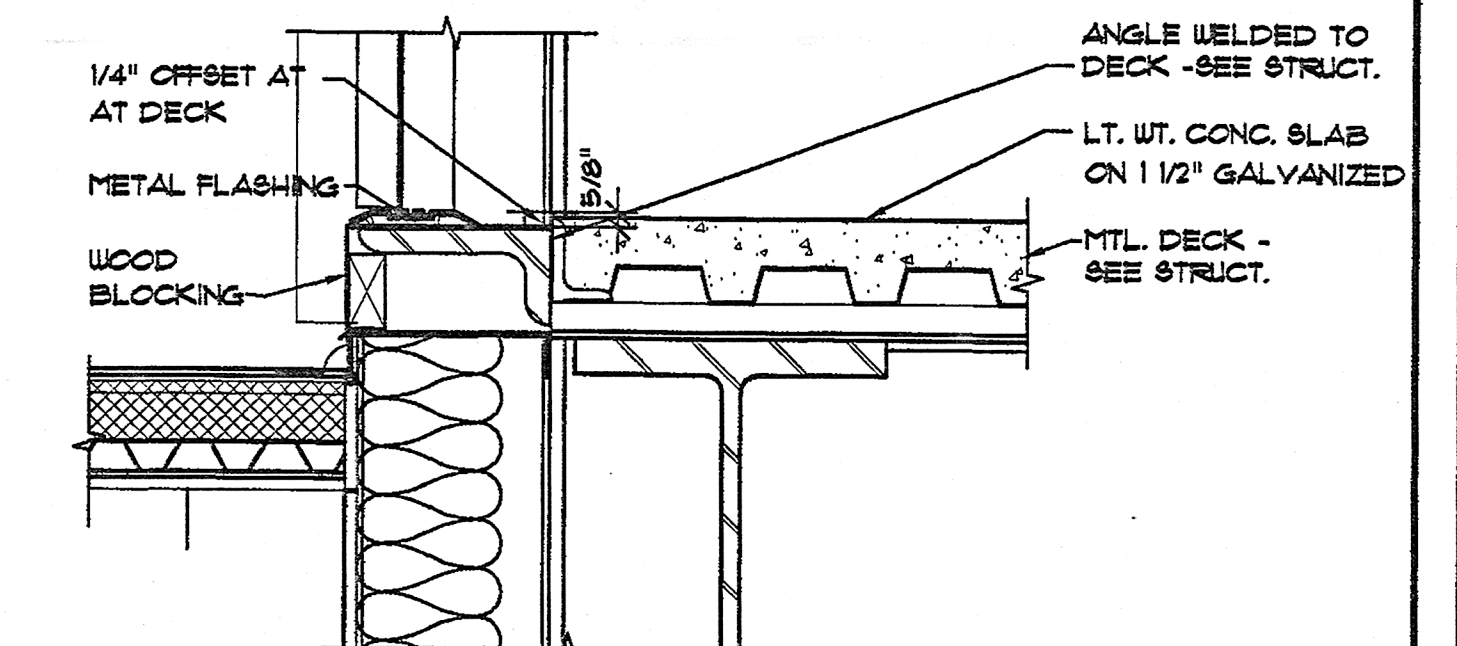

25 DOOR SILL SECTION
SCALE: 1 1/2\"/>

for construction
This drawing, as an instrument of service, is and shall remain the property of the Architects and Engineers and shall not be reproduced, published or used in any way without the written permission of the Architect or Engineer.
Copyright ©1988 By John Ware & Associates, Inc.

seal

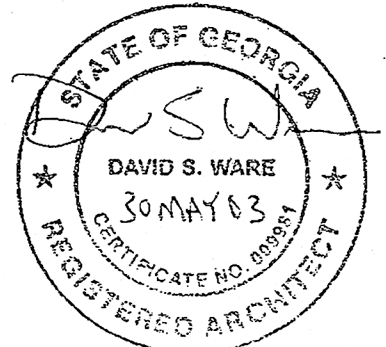

John Ware & Associates, Inc.
Architects & Engineers

1954 Airport Road
Suite 100
Atlanta, GA 30341
(770) 451-1921
FAX (770) 457-1920

project
CHURCH IN THE NOW

address
1873 & 1933
IRIS DRIVE
CONYERS, GA
for
COVENANT SERVICES INC
1111 WESLEY WAY
CONYERS, GA
sheet description
DOOR DETAILS

drawn MFB
checked DSW

job 01-145-B

date 08/15/02

A-501
of 60