


MARK	DOOR				FRAME				FIRE RATING	HARDWARE		NOTES				
	SIZE			MATL. TYP.	GLAZING	LOUVER		MATERIAL DETAIL			SET NO.		KEYSIDE RM. NO.			
	WD	HGT	T-H-K			WD	HGT			HEAD				JAMB	SLL	
1124	3'-0"	T'-0"	1 3/4"	MTL	Z	-	-	MTL	M	17/501	18/501	19/501	45 MIN			
1125	4'-0"	T'-0"	-	-	-	-	-	MTL	O	-	-	-	-			
1126	3'-0"	T'-0"	1 3/4"	WOOD	C	-	-	MTL	M	20/501	21/501	22/501	-			
1127	3'-0"	T'-0"	1 3/4"	WOOD	C	-	-	MTL	M	20/501	21/501	22/501	-			
1130	3'-0"	4'-0"	1 3/4"	WOOD	Y	-	-	MTL	M	20/501	21/501	22/501	-			SIZE TO FIT
1131	3'-0"	T'-0"	1 3/4"	WOOD	C	-	-	MTL	M	17/501	18/501	19/501	-			
2000	-	-	-	-	-	-	-	R	-	-	-	-	-	-	-	SEE ELEVATOR MANUF. SPEC.
2001A	3'-0"	T'-0"	1 3/4"	MTL	A	-	-	MTL	M	23/501	24/501	25/501	-			
2001B	3'-0"	T'-0"	1 3/4"	MTL	A	-	-	MTL	M	23/501	24/501	25/501	-			
2002	3'-0"	T'-0"	1 3/4"	MTL	A	-	-	MTL	M	12/501	14/501	15/501	-			
2003	3'-0"	T'-0"	1 3/4"	MTL	A	-	-	MTL	M	12/501	14/501	15/501	-			CLOSER
2004	3'-0"	T'-0"	1 3/4"	MTL	H	WIRE SAFETY	-	MTL	M	12/501	13/501	15/501	45 MIN.			CLOSER, PANIC HARDWARE
2005A	3'-0"	T'-0"	1 3/4"	WOOD	C	-	-	MTL	M	20/501	21/501	22/501	-			CLOSER
2005B	3'-0"	T'-0"	1 3/4"	WOOD	C	-	-	MTL	M	20/501	21/501	22/501	-			CLOSER
2006	3'-0"	T'-0"	1 3/4"	WOOD	G	TEMPERED	-	MTL	M	17/501	18/501	19/501	-			
2007A	3'-0"	T'-0"	1 3/4"	WOOD	C	-	-	MTL	M	17/501	18/501	19/501	-			
2007B	3'-0"	T'-0"	1 3/4"	WOOD	C	-	-	MTL	M	17/501	18/501	19/501	-			
2008A	3'-0"	T'-0"	1 3/4"	MTL	A	-	-	MTL	M	17/501	18/501	19/501	45 MIN.			CLOSER, STC
2008B	3'-0"	T'-0"	1 3/4"	MTL	A	-	-	MTL	M	17/501	18/501	19/501	45 MIN.			CLOSER, STC
2009A	3'-0"	T'-0"	1 3/4"	WOOD	C	-	-	MTL	M	17/501	18/501	19/501	-			
2009B	3'-0"	T'-0"	1 3/4"	WOOD	C	-	-	MTL	M	17/501	18/501	19/501	-			
2010A	3'-0"	T'-0"	1 3/4"	WOOD	C	-	-	MTL	M	20/501	21/501	22/501	-			CLOSER
2010B	3'-0"	T'-0"	1 3/4"	WOOD	C	-	-	MTL	M	20/501	21/501	22/501	-			CLOSER
2011	3'-0"	T'-0"	1 3/4"	MTL	H	WIRE SAFETY	-	MTL	M	12/501	13/501	15/501	45 MIN.			CLOSER, PANIC HARDWARE
2012	3'-0"	T'-0"	1 3/4"	WOOD	C	-	-	MTL	M	20/501	21/501	22/501	-			
2013A	3'-0"	T'-0"	1 3/4"	MTL	H	WIRE SAFETY	-	MTL	M	17/501	18/501	19/501	45 MIN.			CLOSER, PANIC HARDWARE-STC
2013B	3'-0"	T'-0"	1 3/4"	MTL	H	WIRE SAFETY	-	MTL	M	17/501	18/501	19/501	45 MIN.			CLOSER, PANIC HARDWARE-STC
2013C	3'-0"	T'-0"	1 3/4"	MTL	H	WIRE SAFETY	-	MTL	M	17/501	18/501	19/501	45 MIN.			CLOSER, PANIC HARDWARE-STC
2013D	3'-0"	T'-0"	1 3/4"	MTL	H	WIRE SAFETY	-	MTL	M	17/501	18/501	19/501	45 MIN.			CLOSER, PANIC HARDWARE-STC
2013E	3'-0"	T'-0"	1 3/4"	MTL	H	WIRE SAFETY	-	MTL	M	17/501	18/501	19/501	45 MIN.			CLOSER, PANIC HARDWARE-STC
2013F	3'-0"	T'-0"	1 3/4"	MTL	H	WIRE SAFETY	-	MTL	M	17/501	18/501	1				

ALUM. - ALUMINUM
H.C. - HOLLOW CORE
S.C. - SOLID CORE
H.M. -HOLLOW METAL
STC -SOUND TRANSMISSION CLASS


MARK	SIZE		TYPE	MATL.	NOTES
	WD	HGT			
A	3'-4"-Ø"	5'-8"	FIXED	ANODIZED ALUMINUM	1" INSULATED
B	2'-4"-Ø"	5'-8"	FIXED	ANODIZED ALUMINUM	1" INSULATED
C	4'-Ø"	5'-8"	FIXED	ANODIZED ALUMINUM	1" INSULATED
D	3'-3"-Ø"	6'-8"	FIXED	ANODIZED ALUMINUM	1" INSULATED
E	2'-6"	5'-8"	FIXED	ANODIZED ALUMINUM	1" INSULATED
F	6'-2'-6"	6'-8"	FIXED	ANODIZED ALUMINUM	1" INSULATED

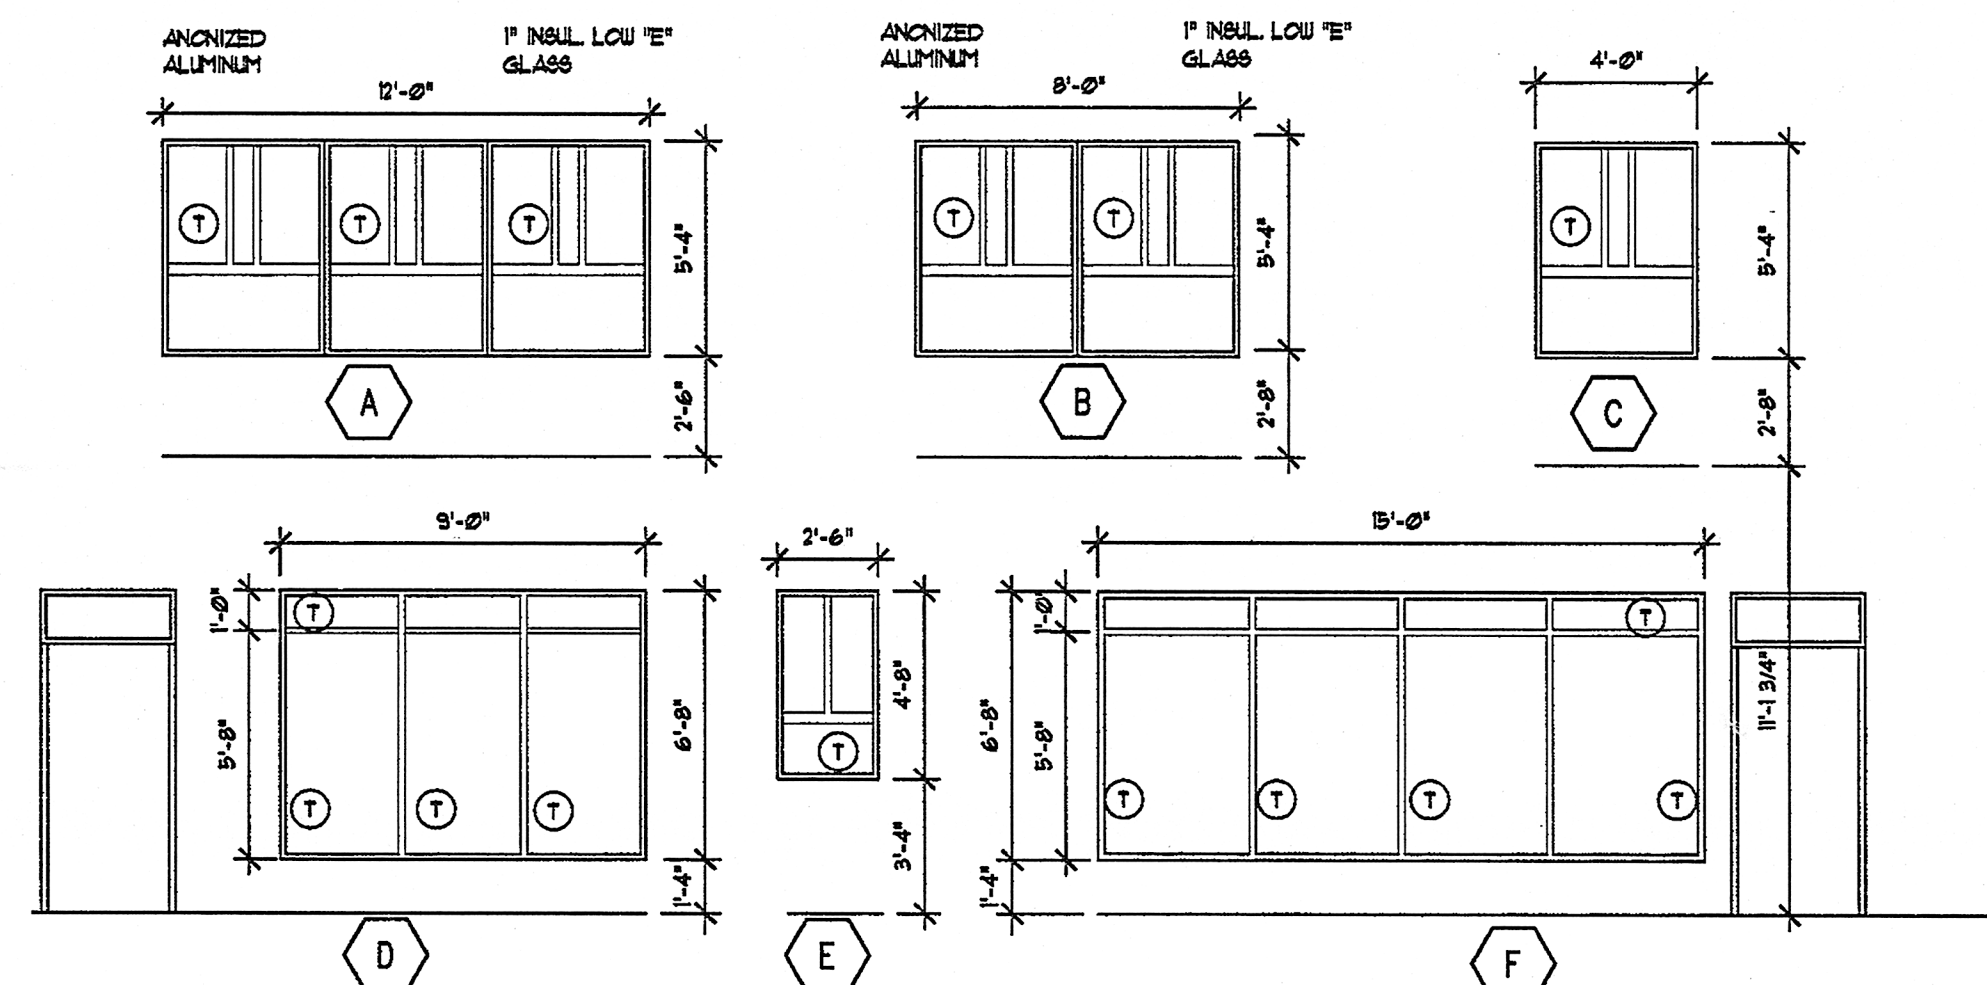

A-603 $\frac{1}{4}" = 1'-0"$


⑦ = TEMPERED GLASS

2
A-603

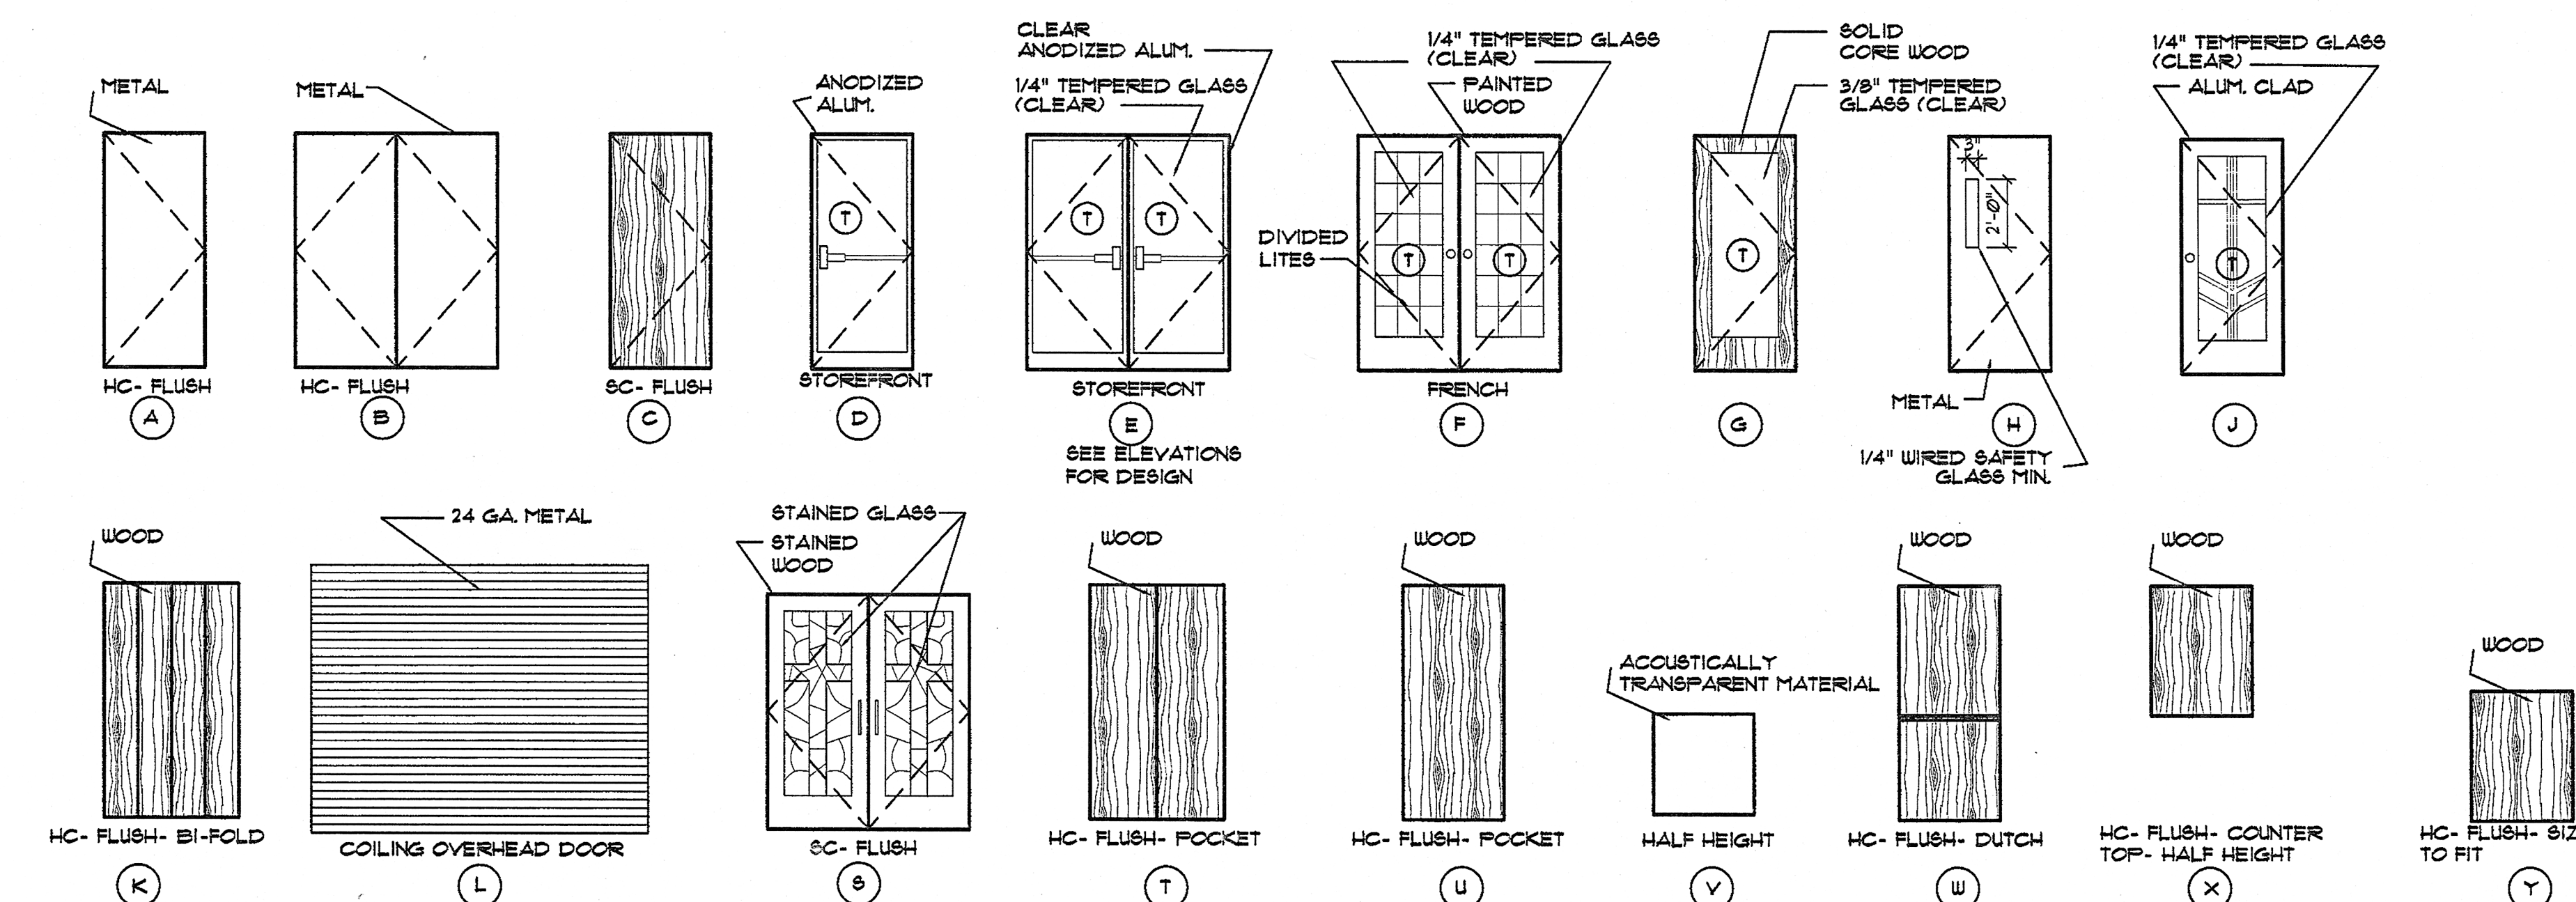

3

NO SCALE

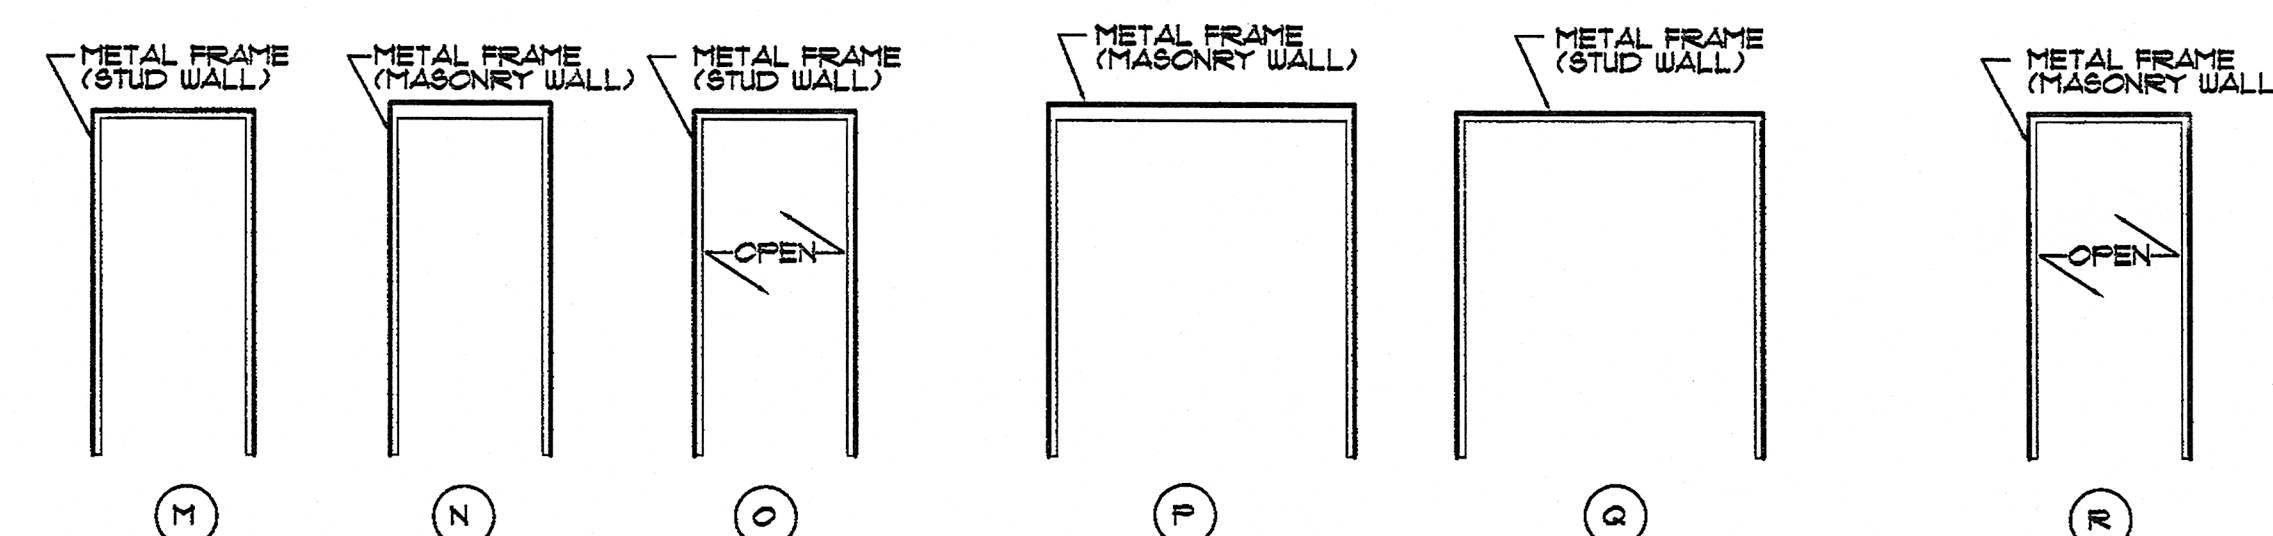

4


NO SCALE

for construction

This drawing, as an instrument of service, is and shall remain the property of the Architects and Engineers and shall not be reproduced, published or used in any way without the written permission of the Architect or Engineer.

Copyright ©1998 By
John Ware & Associates, Inc.

seq

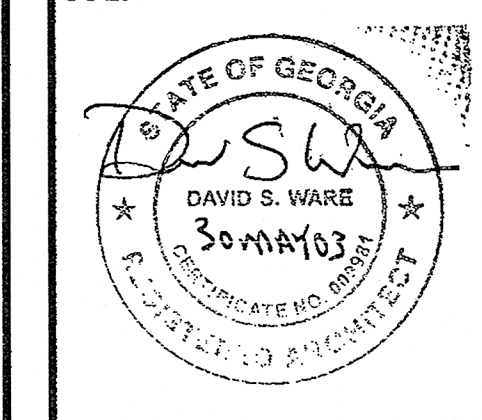

**John Ware
&
Associates,
Inc.**

Architects & Engineers

1954 Airport Road
Suite 100
Atlanta, GA 30341
(770) 451-1921
FAX (770) 457-1920

project
CHURCH
IN THE NOW

address

1873 & 1933
IRIS DRIVE
CONYERS, GA
for
**COVENANT
SERVICES INC**
1777 WESLEY WAY
CONYERS, GA

sheet description
DOOR & WINDOW
SCHEDULES

drawn EAB/MFB
checked DSW

job 01-145-B

date 08/15/02

A-603
of 60