




EXISTING EAST WING

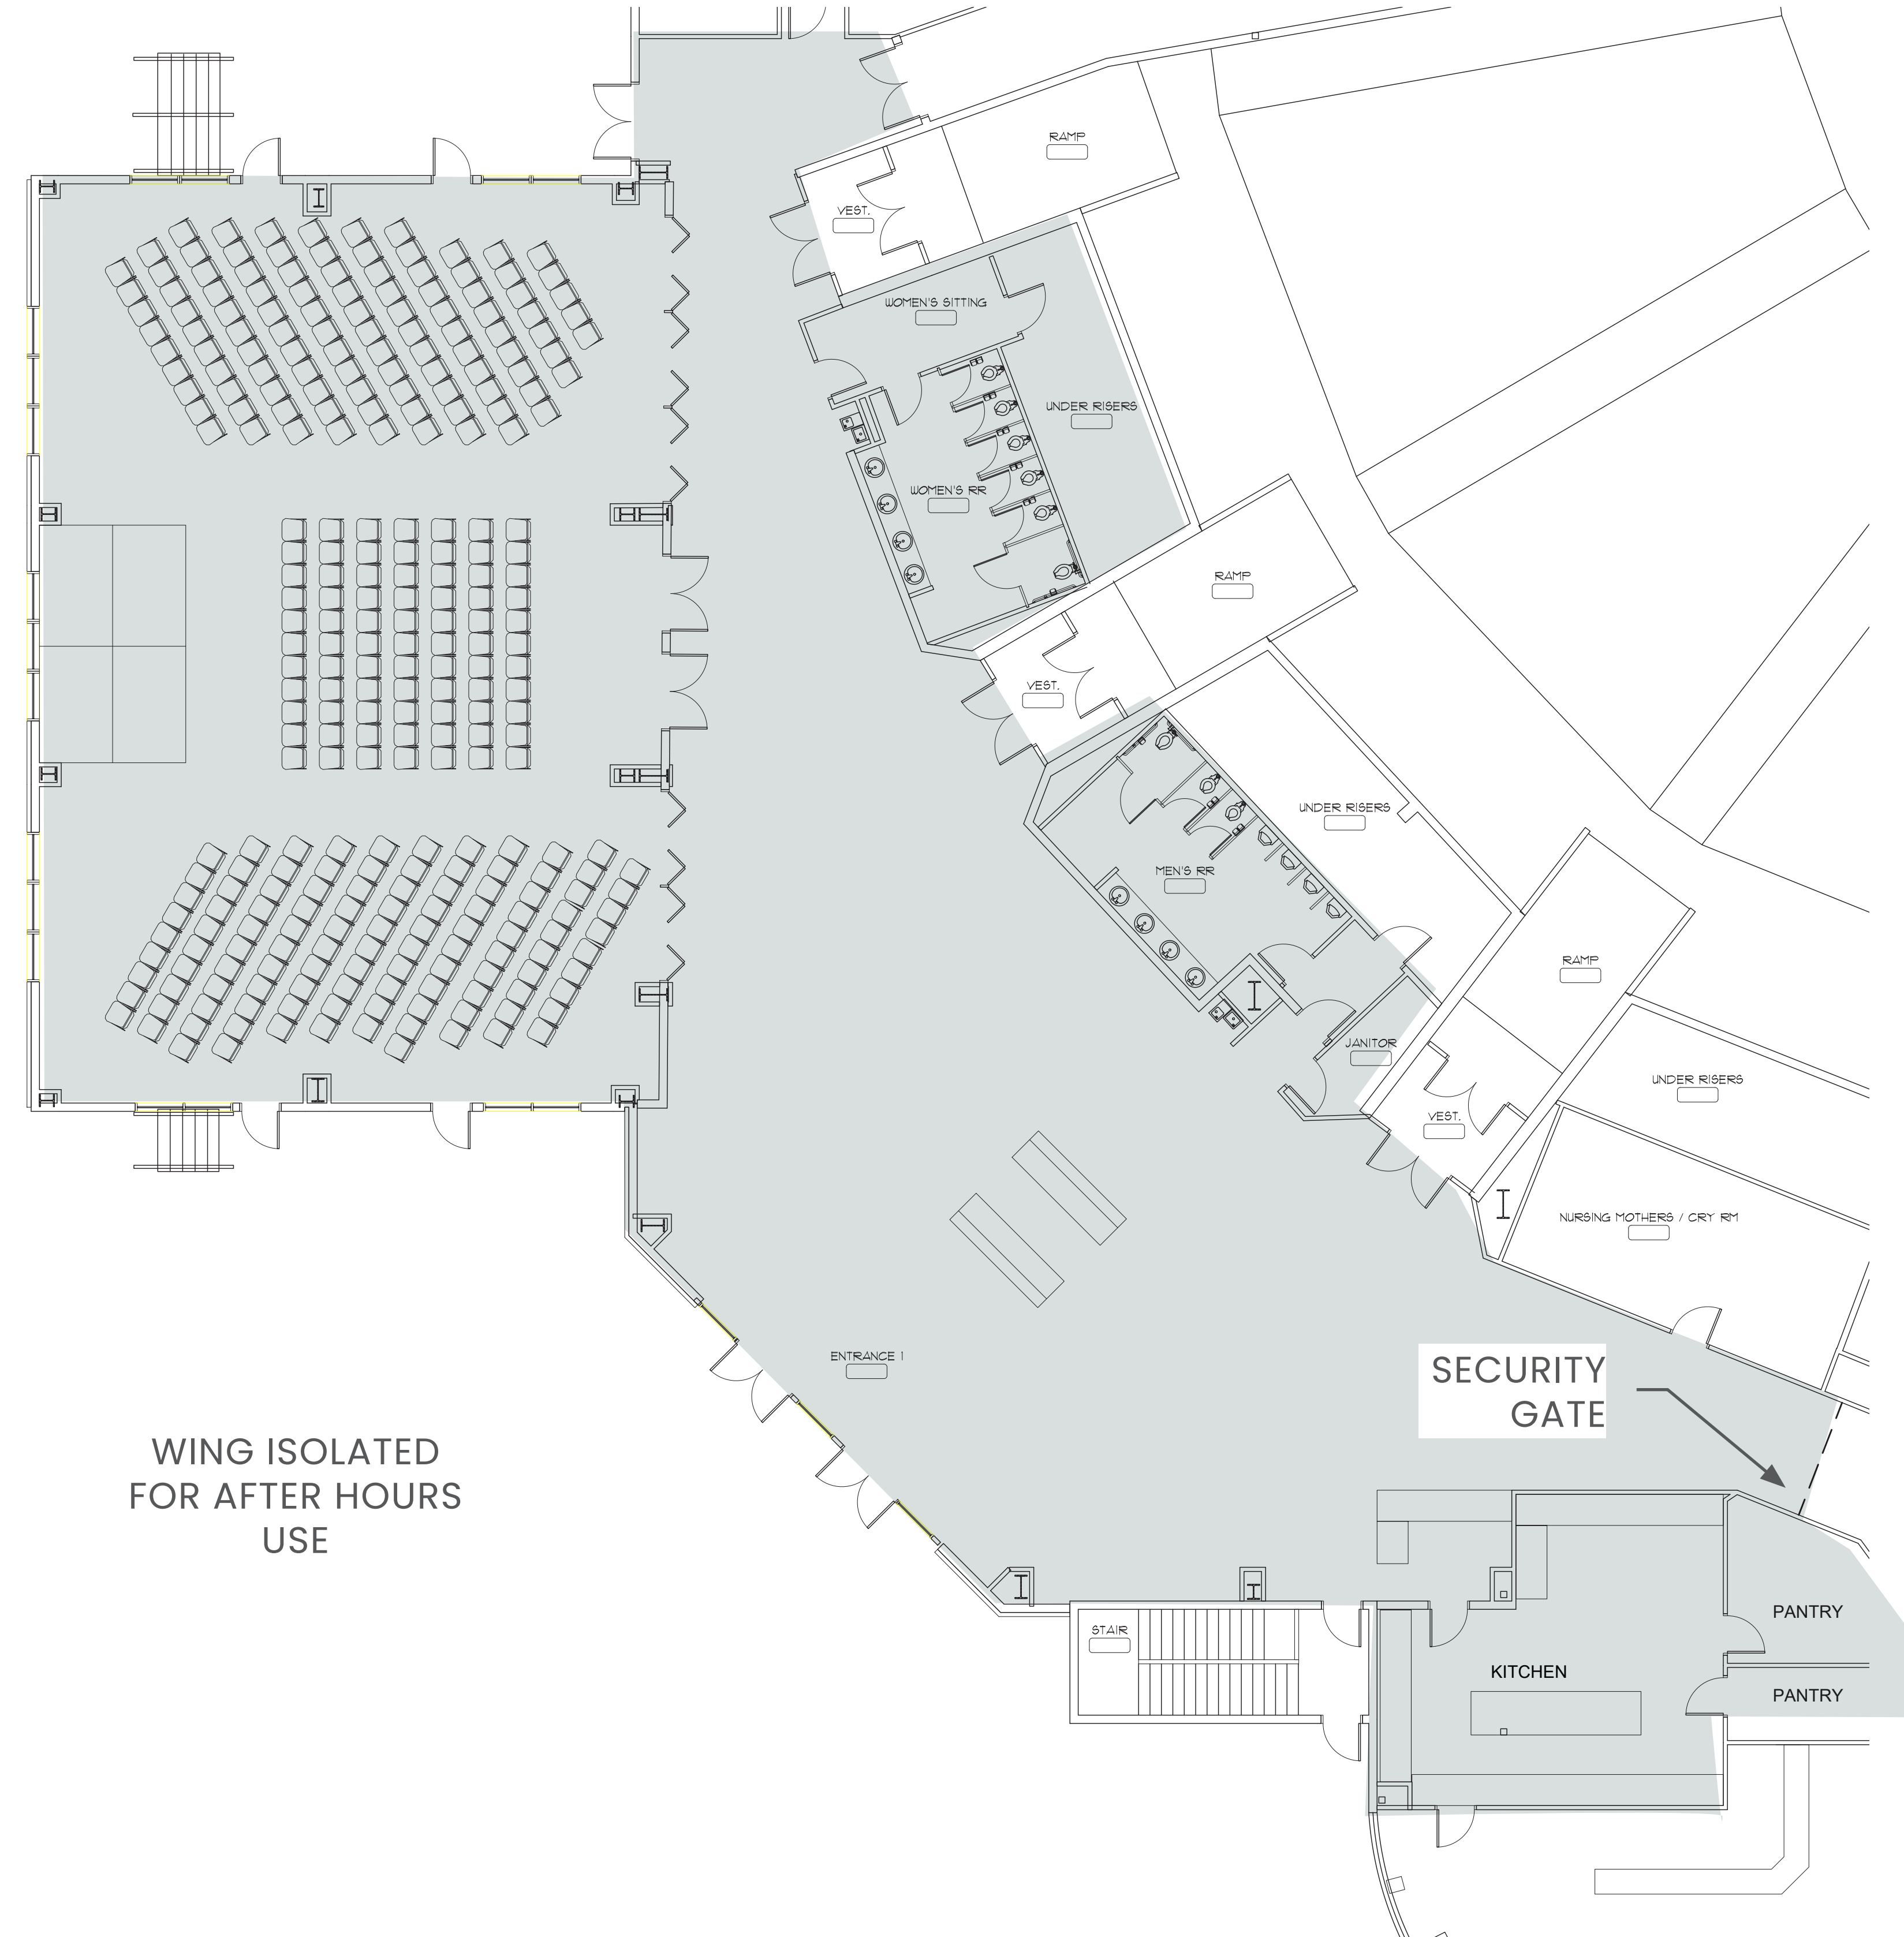

WING ISOLATED
FOR AFTER HOURS
USE

NEW PROPOSED
CHAPEL PLAN



Springfield Baptist Church

WINTER 2024

