


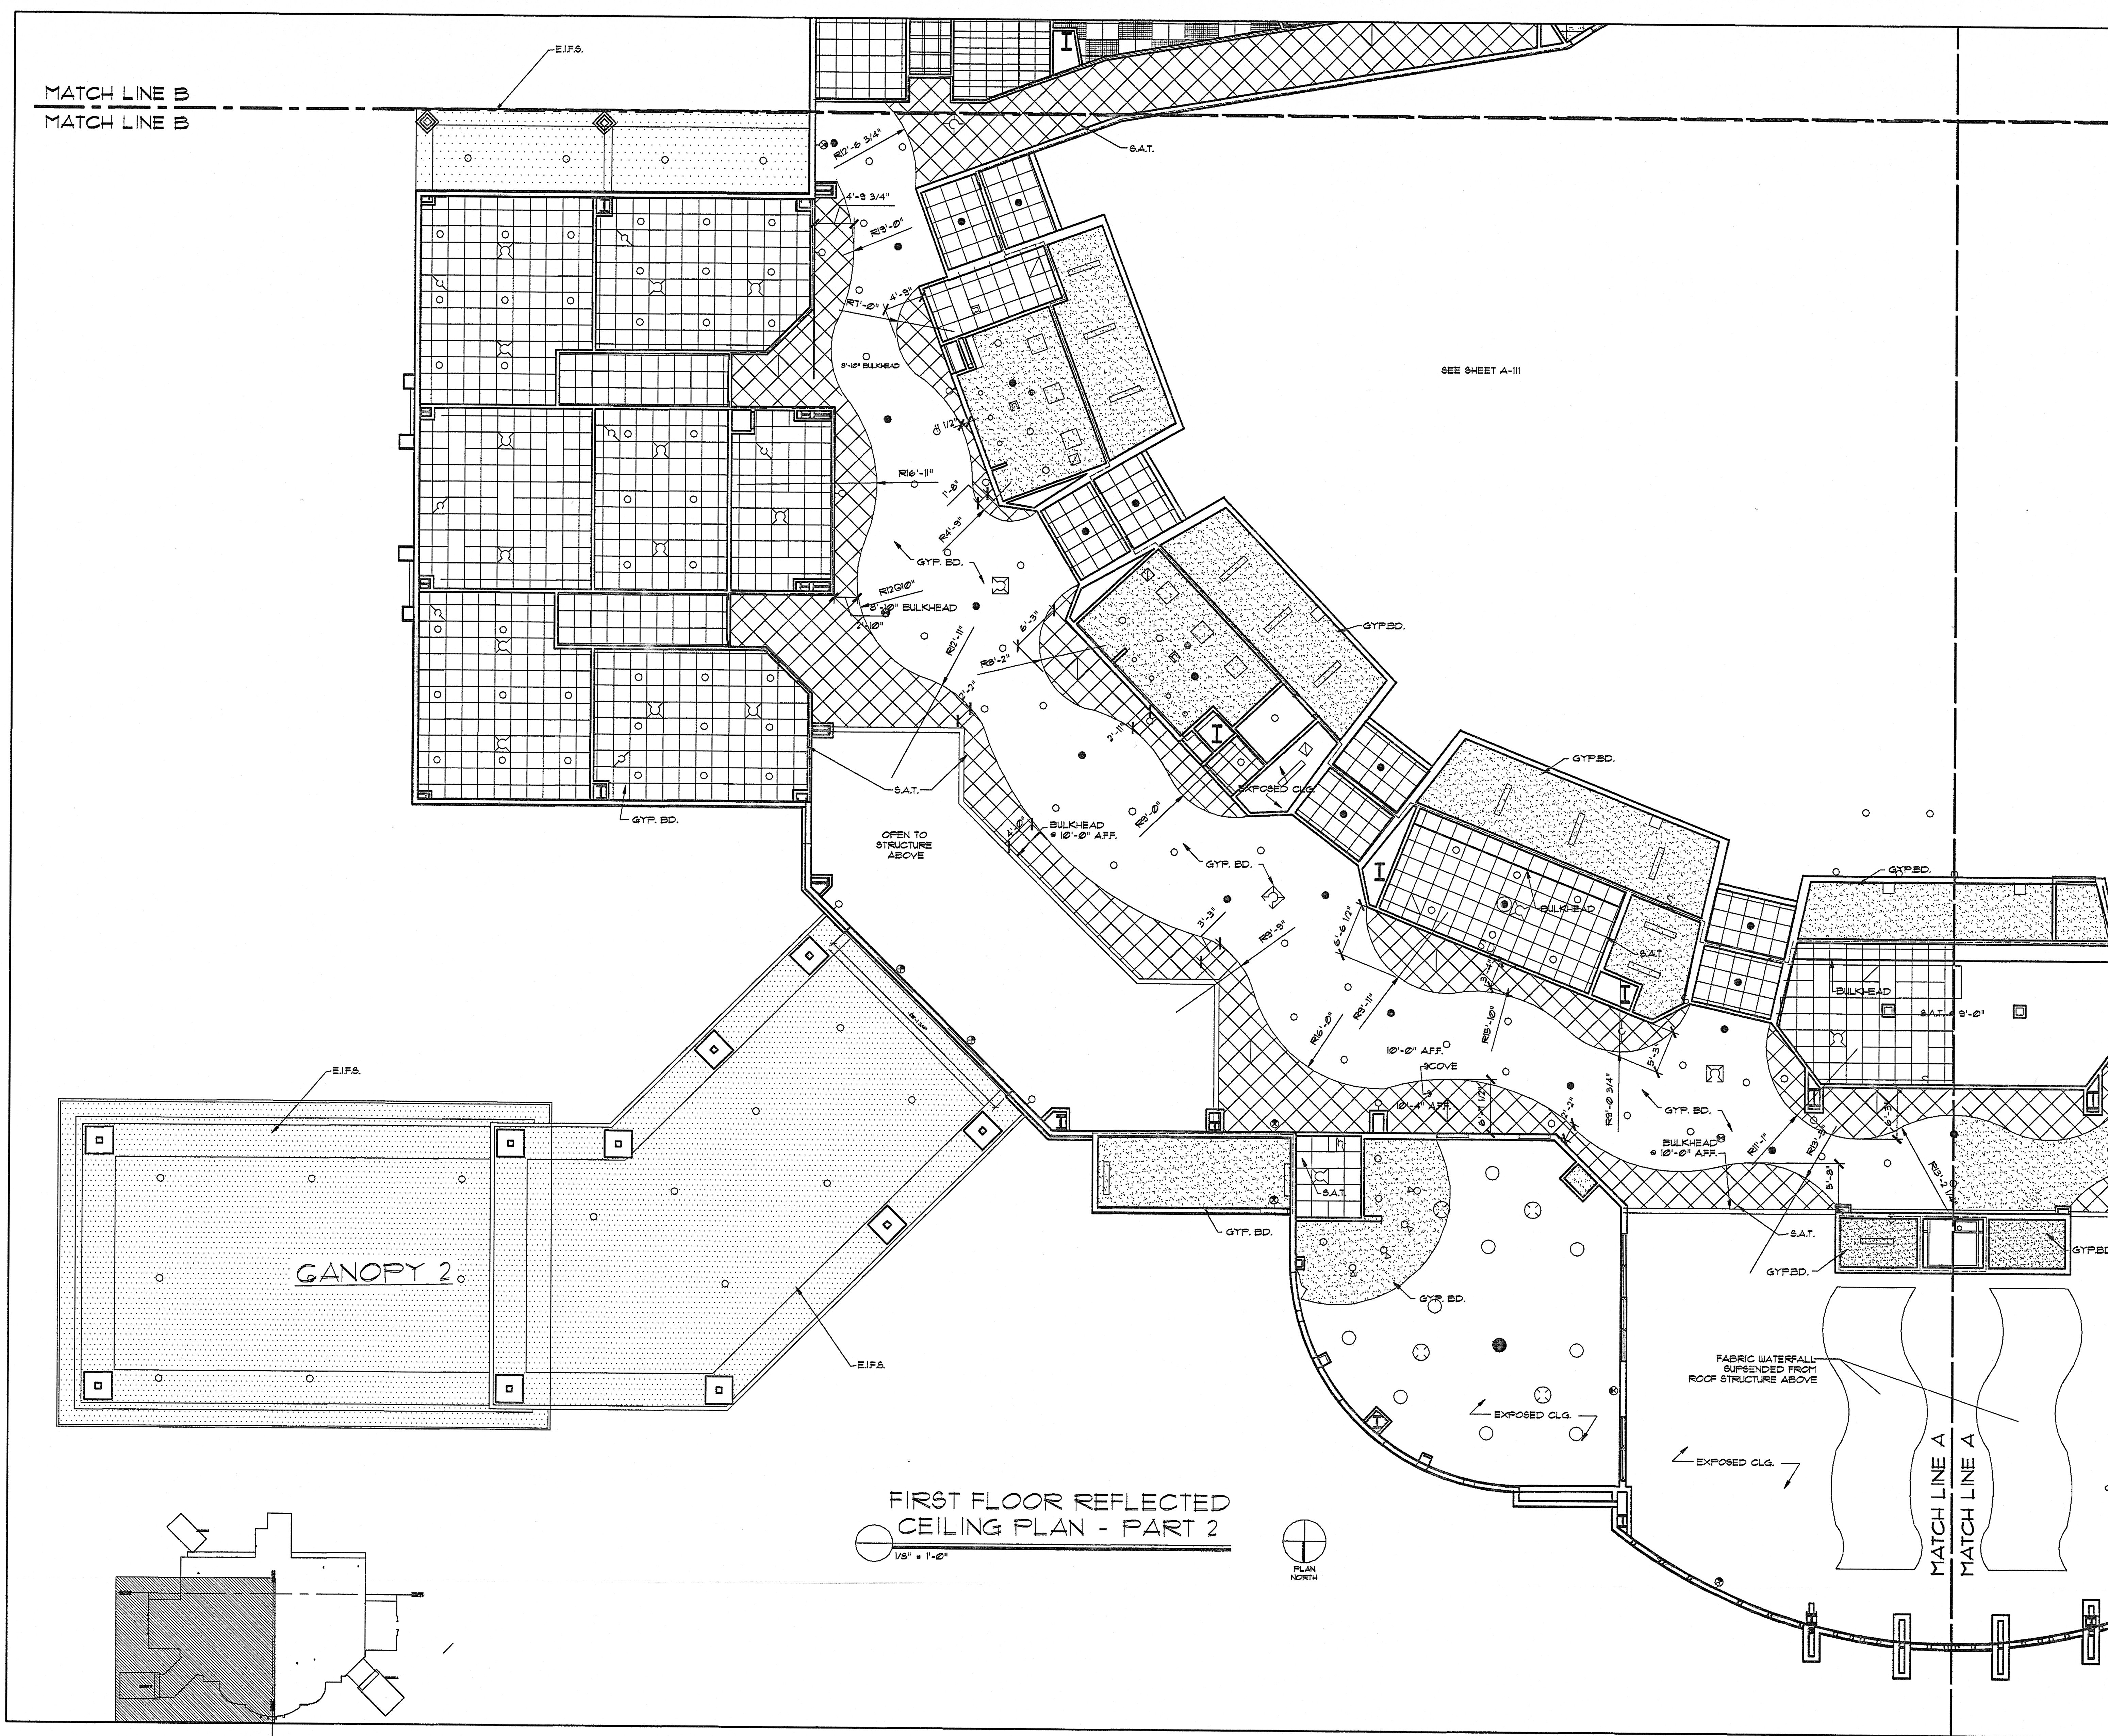


MATCH LINE B
MATCH LINE B

SEE SHEET A-III

GANOPY 2.

FIRST FLOOR REFLECTED
CEILING PLAN - PART 2

1/8" = 1'-0"

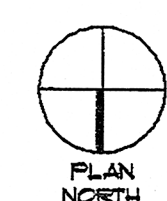


MATCH LINE A
MATCH LINE A

KEY PLAN

revisions

for construction
This drawing, as an instrument of service,
is and shall remain the property of the
Architects and Engineers and shall not be
reproduced, published or used in any way
without the written permission of the Ar-
chitect or Engineer.
Copyright © 1998 By
John Ware & Associates, Inc.

seal

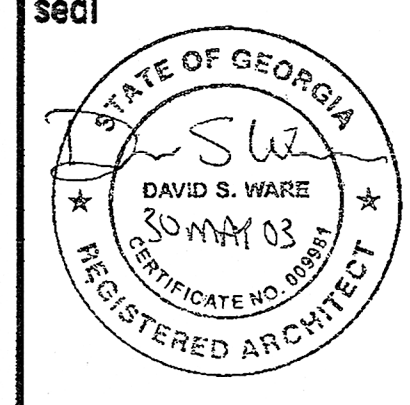

**John Ware
&
Associates,
Inc.**
Architects & Engineers

1954 Airport Road
Suite 100
Atlanta, GA 30341
(770) 451-1921
FAX (770) 457-1920

project
**CHURCH
IN THE NOW**

address
1813 & 1833
1816 DRIVE
CONYERS, GA
for
**COVENANT
SERVICES INC**
1111 WESLEY WAY
CONYERS, GA

sheet description
**FIRST FLOOR
REFLECTED CEILING
PLAN - PART 1**
drawn KAW/TFB
checked DSW

job 01-145-B

date 08/15/02

A-108
of 60

A-108.dwg 01502 12/03/01