

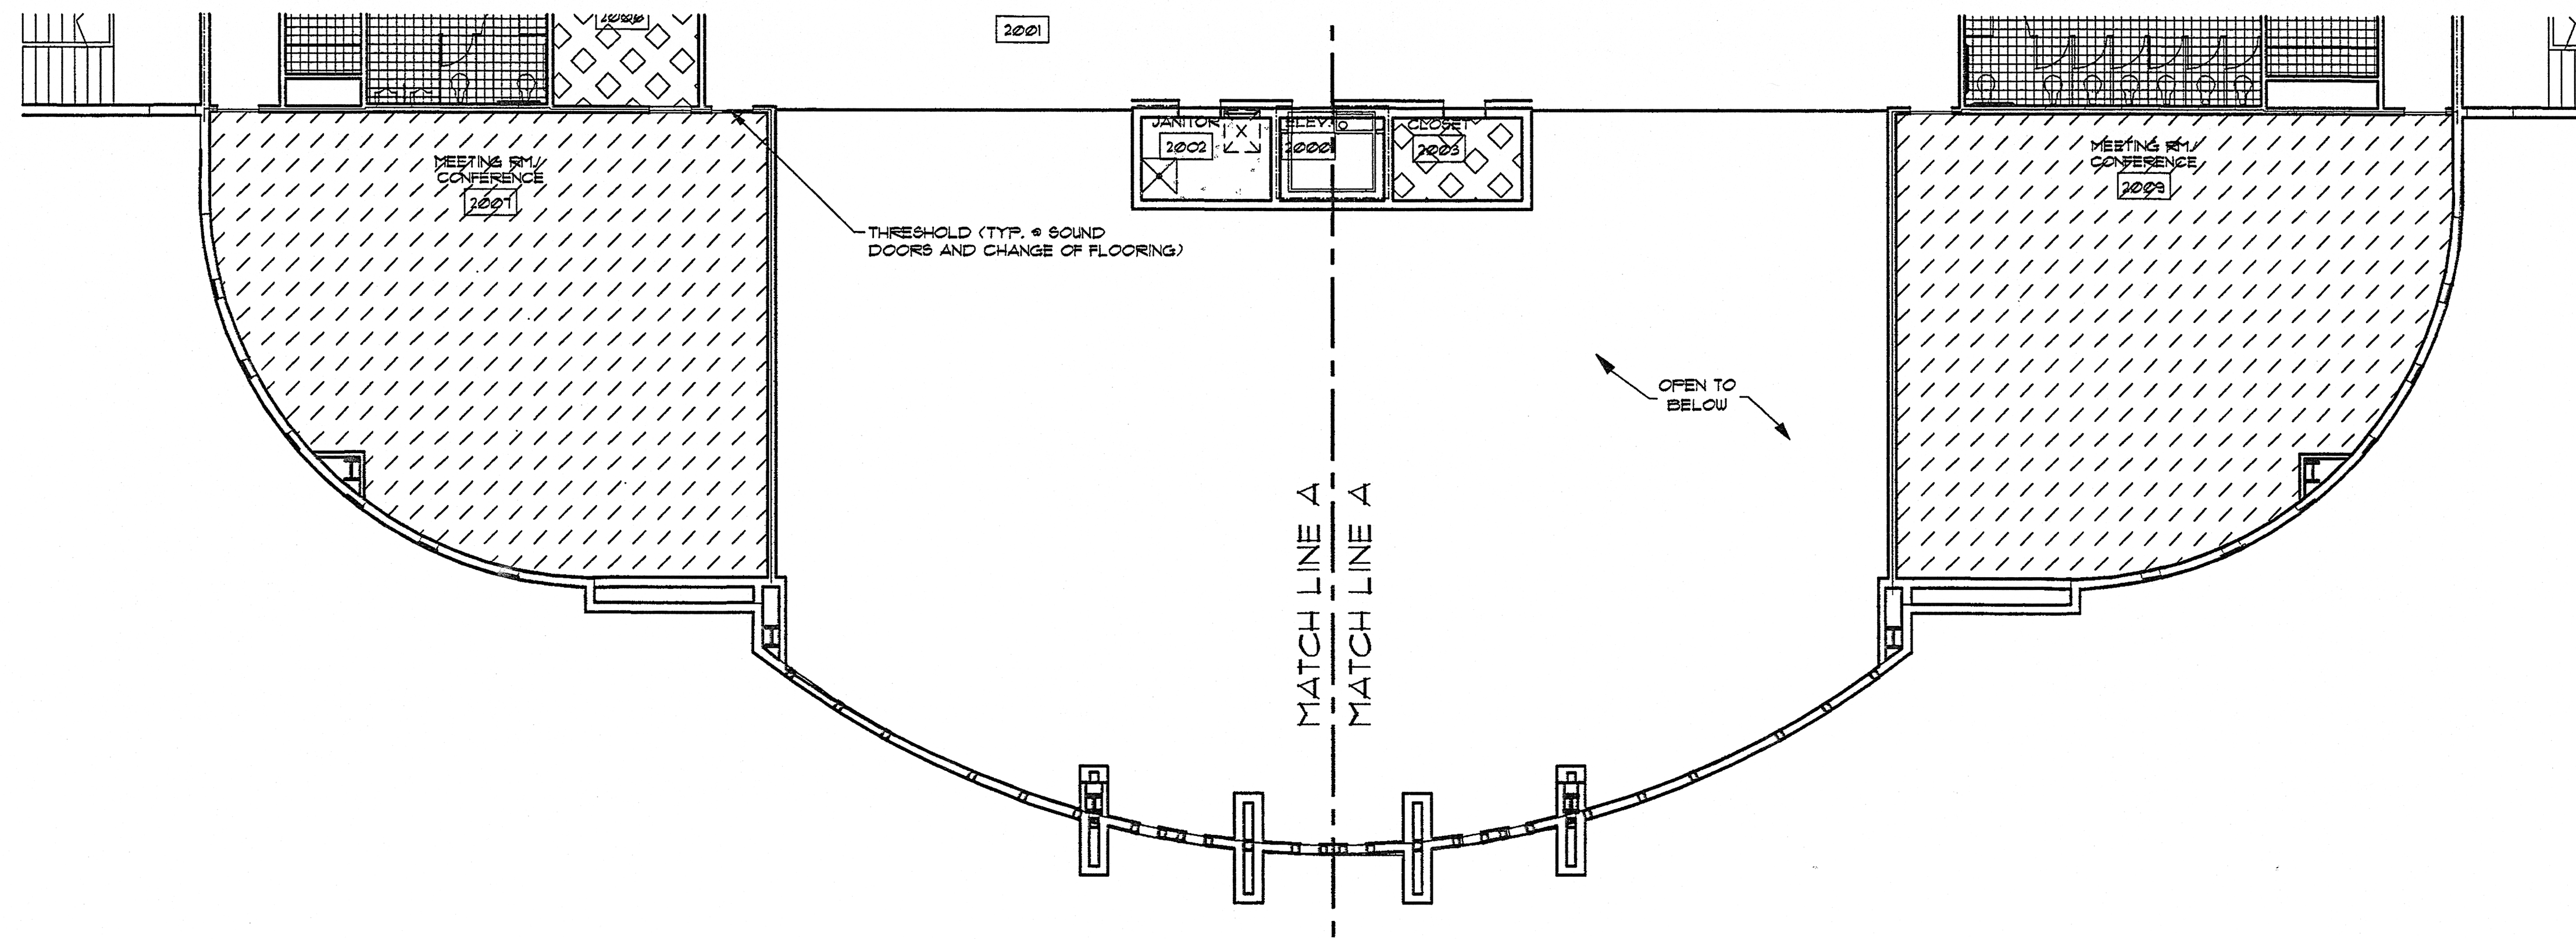


A-118.dwg 8-15-02 2:20:02 pm EST

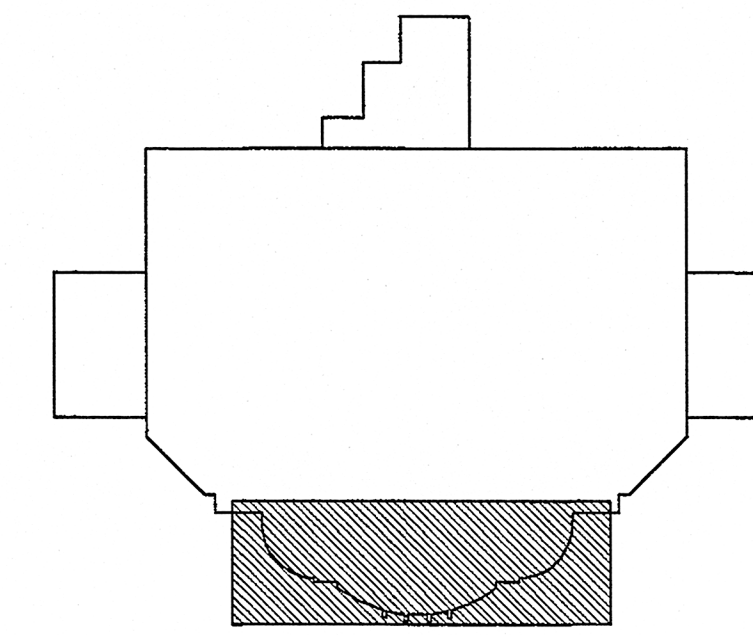


1 SECOND FLOOR FINISH PLAN - PART 2
A118 1/8" = 1'-0"

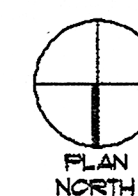

KEY PLAN

revisions

for construction
This drawing, as an instrument of service, is and shall remain the property of the Architects and Engineers and shall not be reproduced, published or used in any way without the written permission of the Architect or Engineer.
Copyright © 1998 By
John Ware & Associates, Inc.

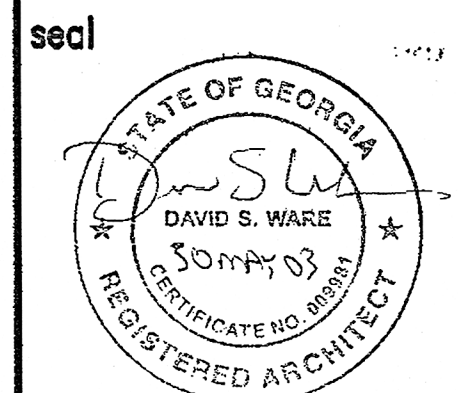

John Ware & Associates, Inc.
Architects & Engineers
1954 Airport Road
Suite 100
Atlanta, GA 30341
(770) 451-1921
FAX (770) 457-1920

project
**CHURCH
IN THE NOW**

address
1873 & 1933
IRIS DRIVE
CONTERS, GA
for
**COVENANT
SERVICES INC**
1771 WESLEY WAY
CONTERS, GA
sheet description
**SECOND FLOOR
FINISH PLAN
-PART 2**
drawn KAW/MFB
checked DSW

job 01-145-B
date 08/15/02

A-118
of 60