


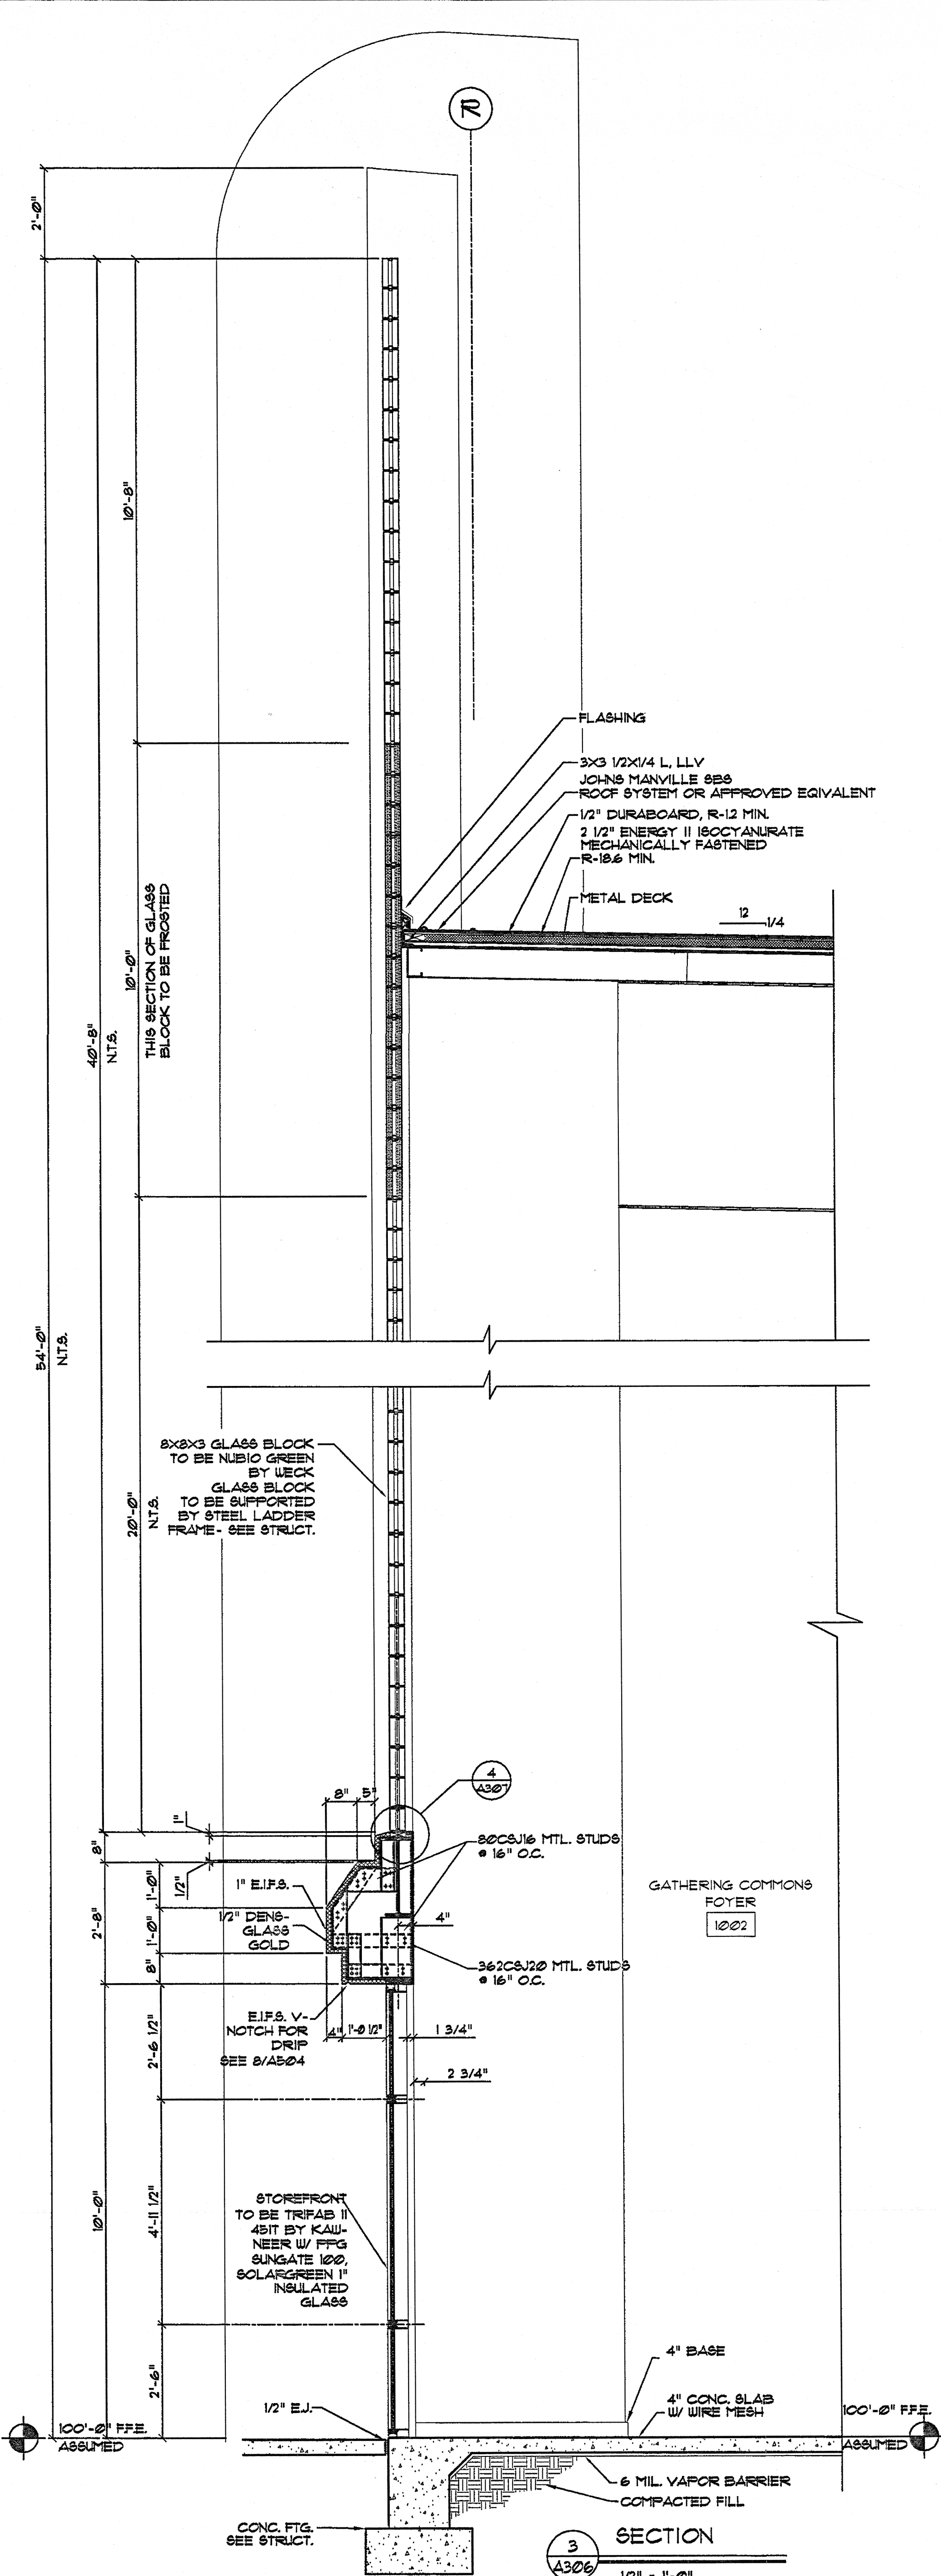

J:\01-145-a\A-305-308.dwg, Layout1, 08/14/2002 05:34:23 PM, Kristen, 1:1