




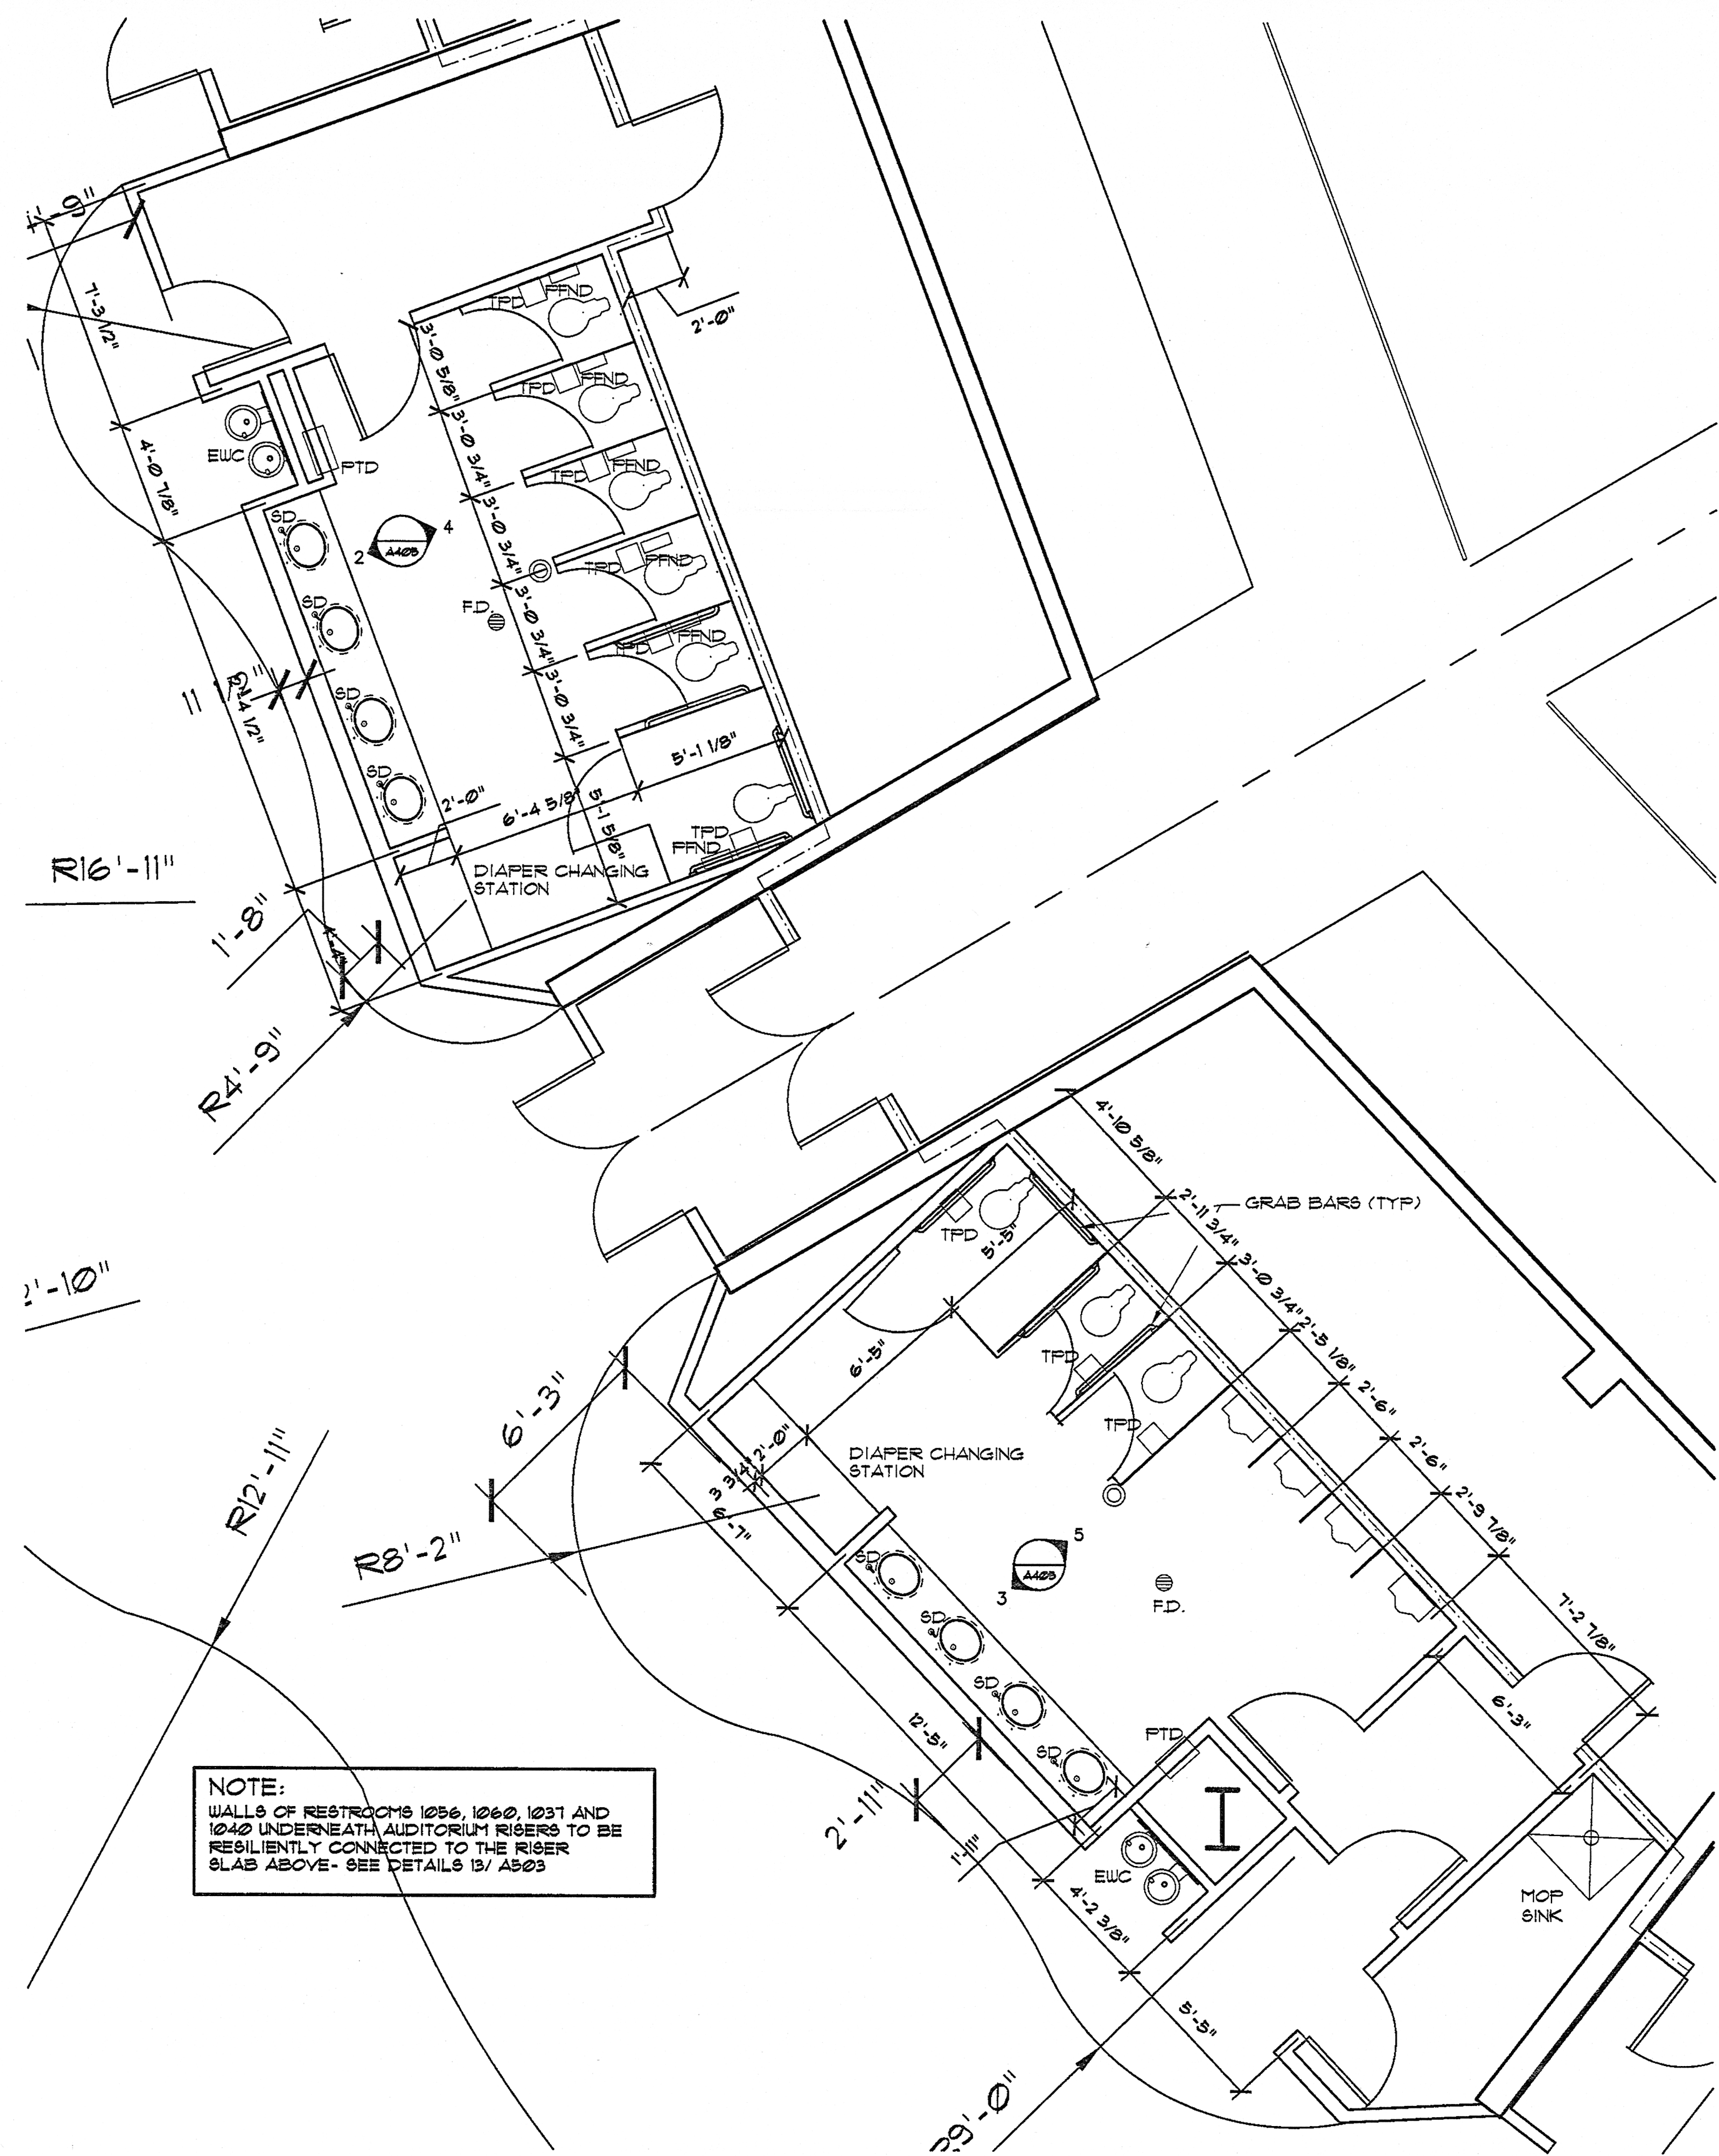


1 MEN & WOMEN REST ROOM PLANS
A405
1/4" = 1'-0"

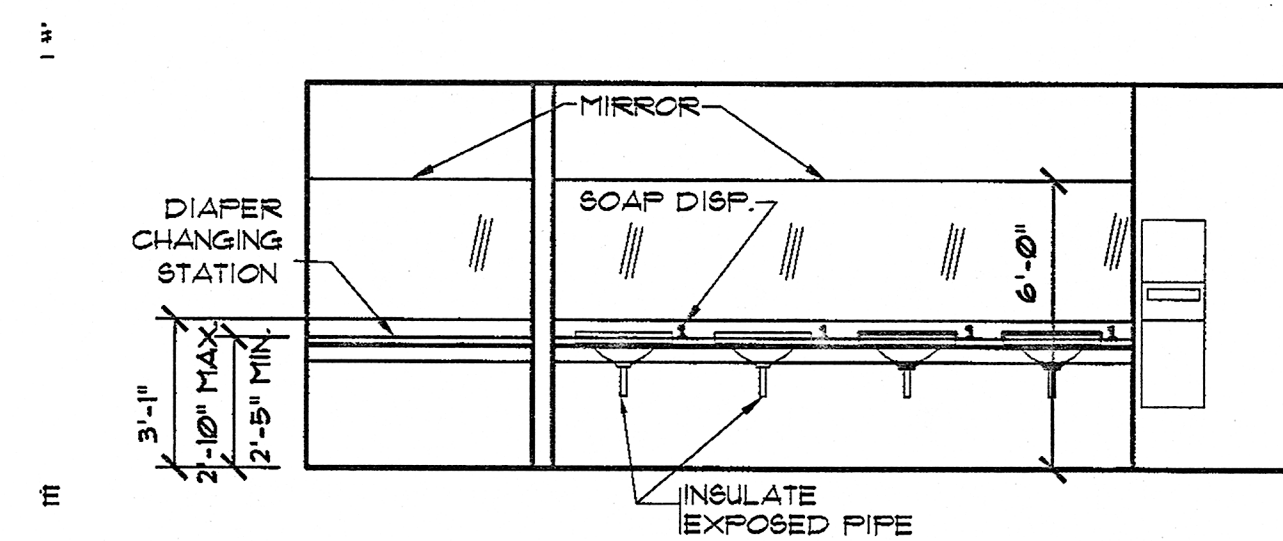


2 WOMEN'S REST ROOM ELEVATION
A405
1/4" = 1'-0"

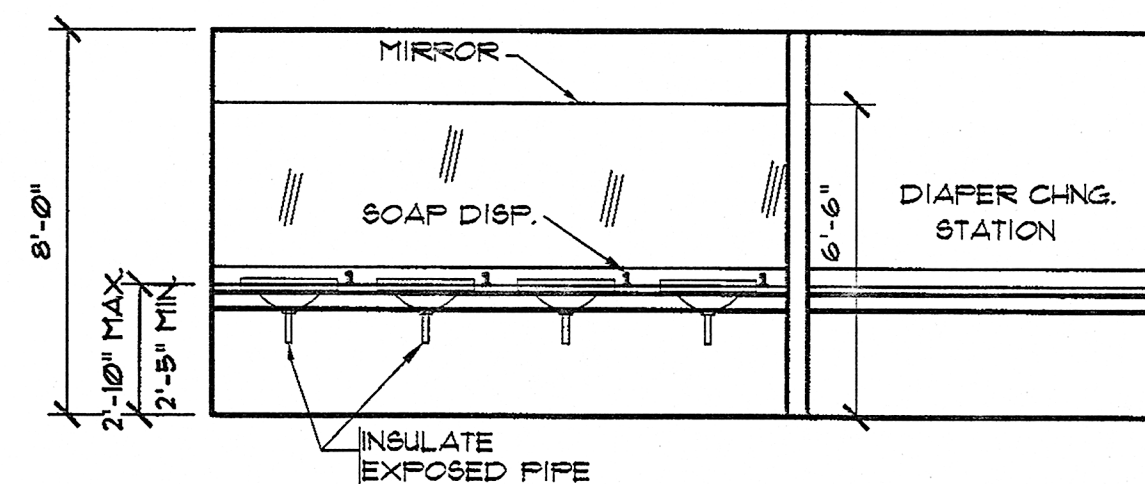


3 MEN'S REST ROOM ELEVATION
A405
1/4" = 1'-0"

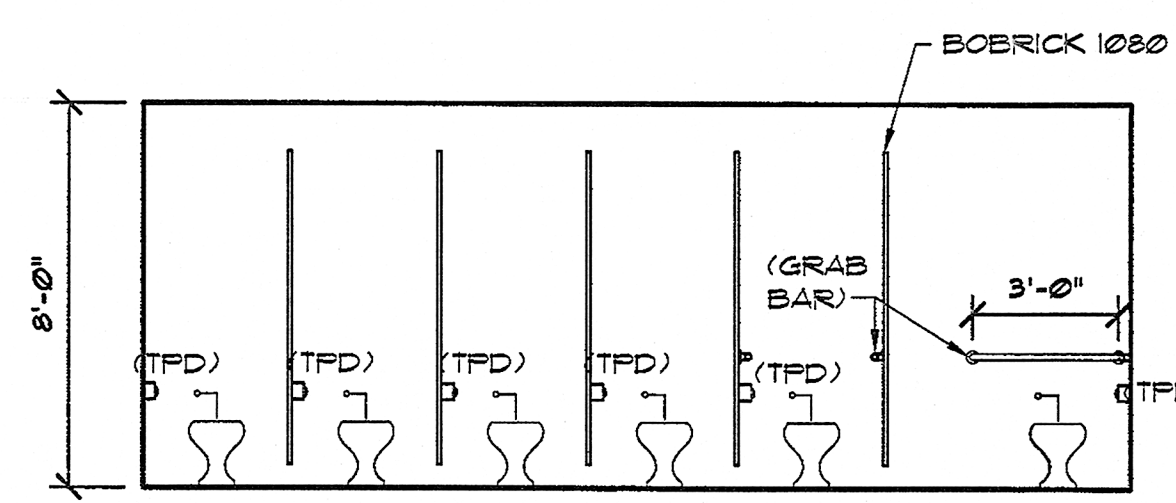


4 WOMEN'S REST ROOM ELEVATION
A405
1/4" = 1'-0"

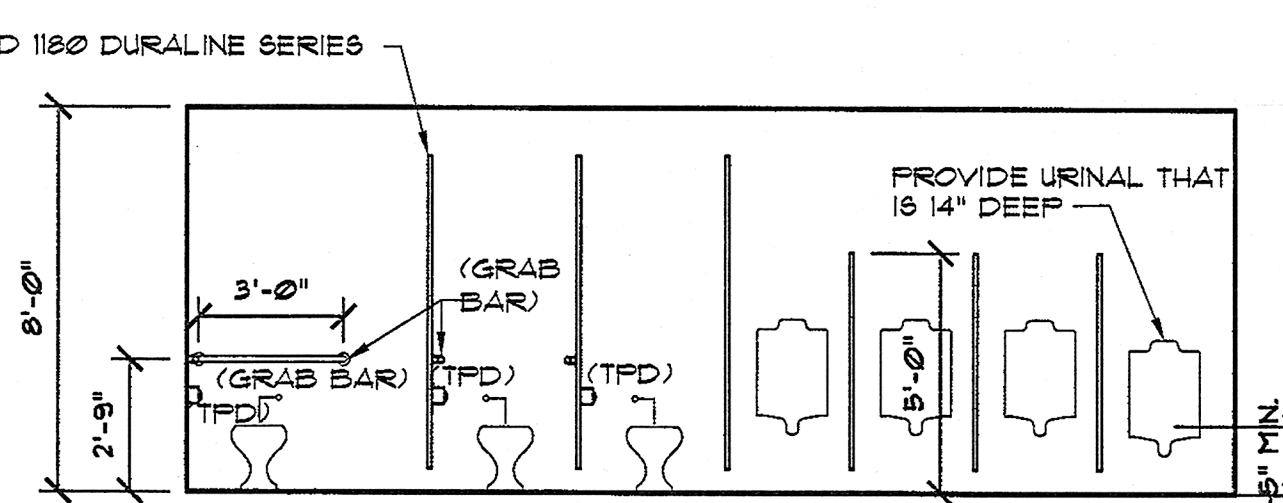


5 MEN'S REST ROOM ELEVATION
A405
1/4" = 1'-0"

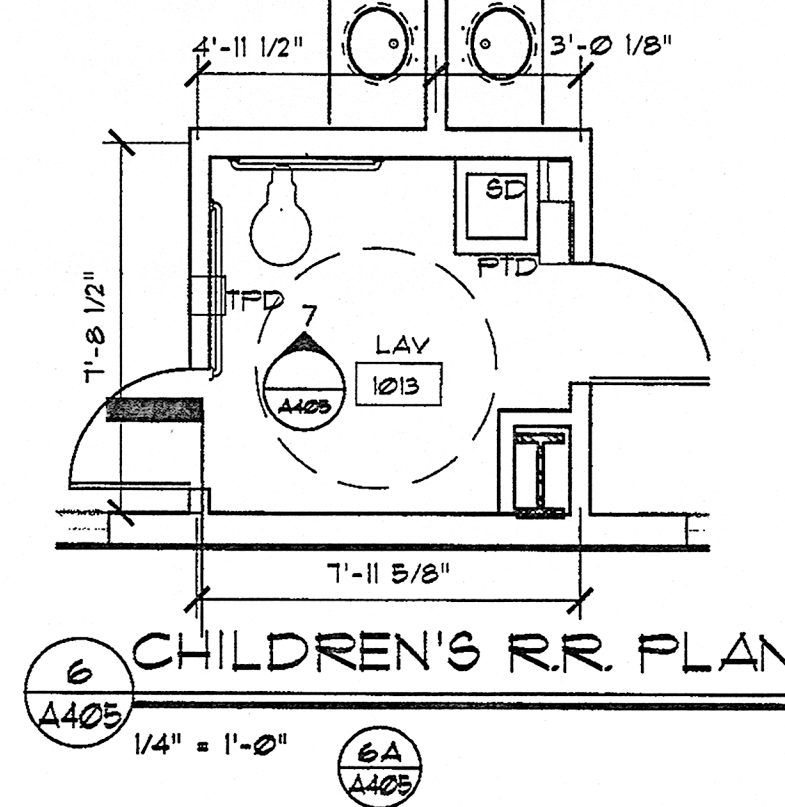


6 CHILDREN'S RR PLAN
A405
1/4" = 1'-0"

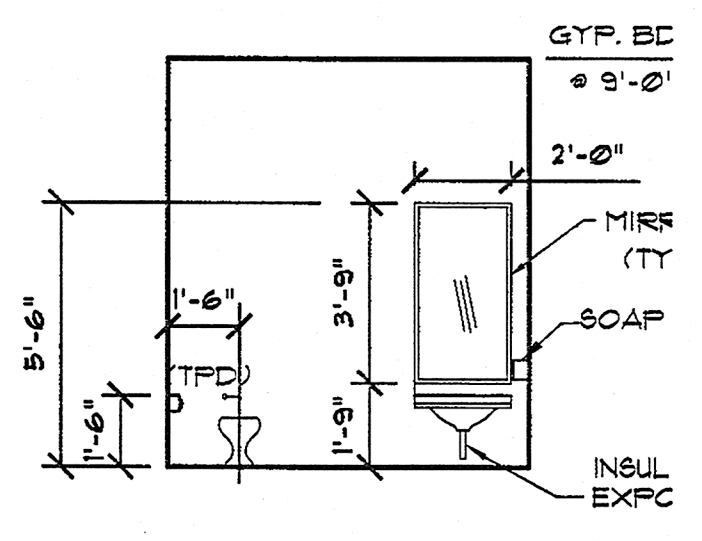


7 CHILDREN'S R R ELEVATIONS
A405
1/4" = 1'-0"

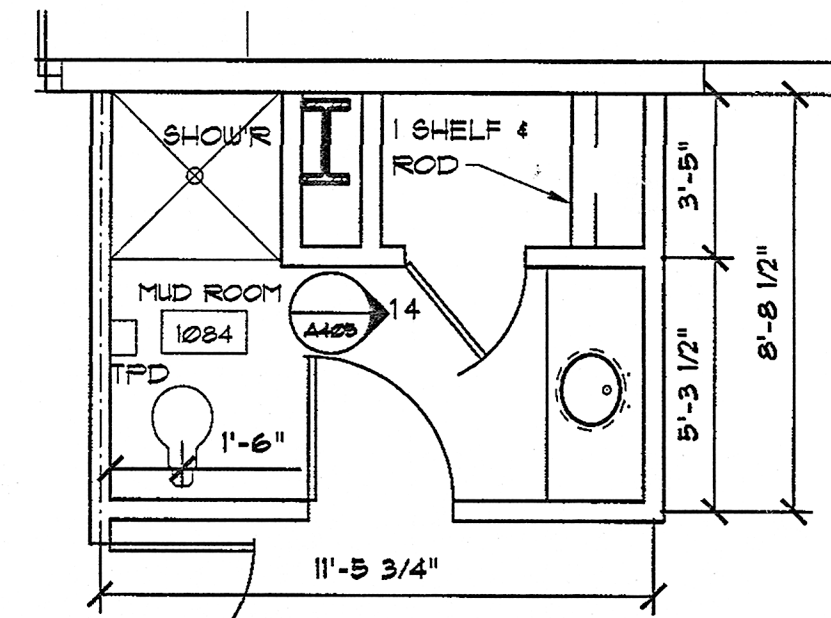


8 MUD ROOM PLAN
A405
1/4" = 1'-0"

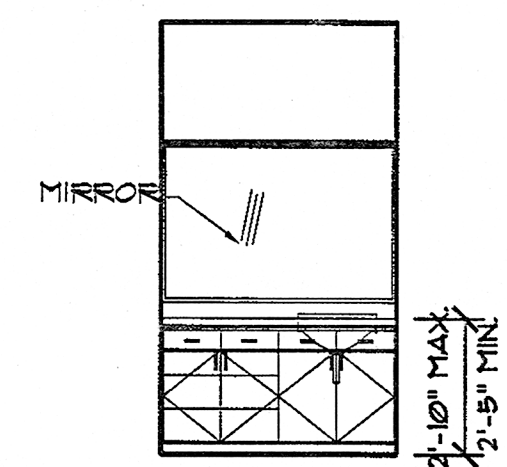


9 MUD ROOM ELEVATION
A405
1/4" = 1'-0"

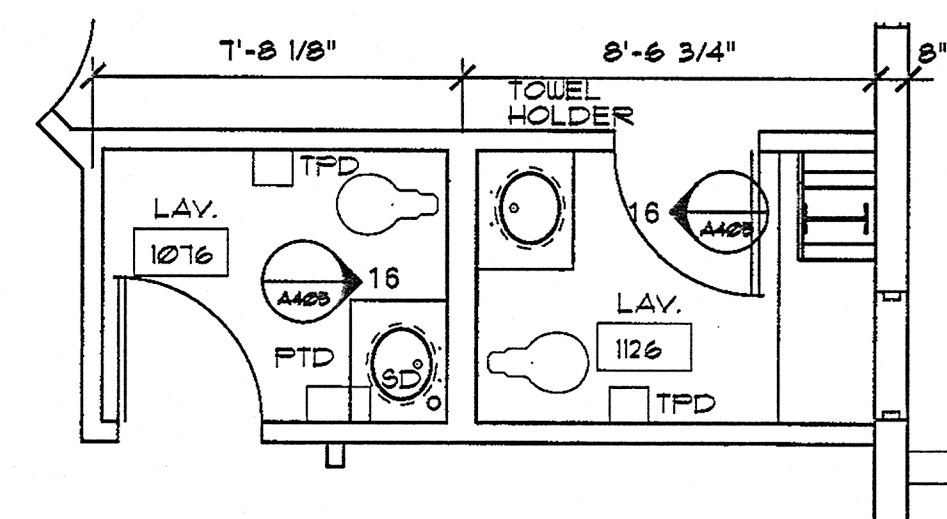





10 LAV PLAN
A405
1/4" = 1'-0"

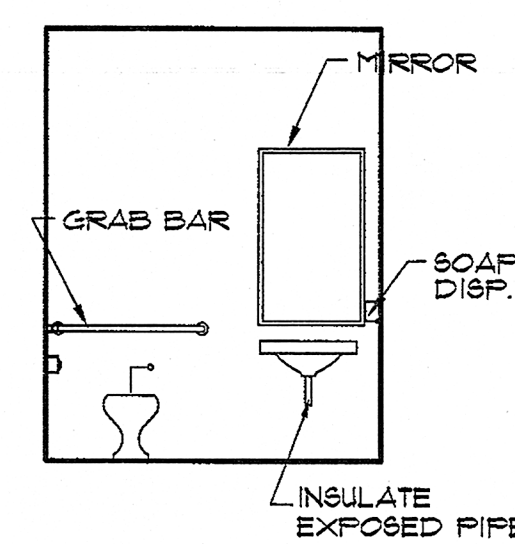


11 LAV ELEVATION
A405
1/4" = 1'-0"

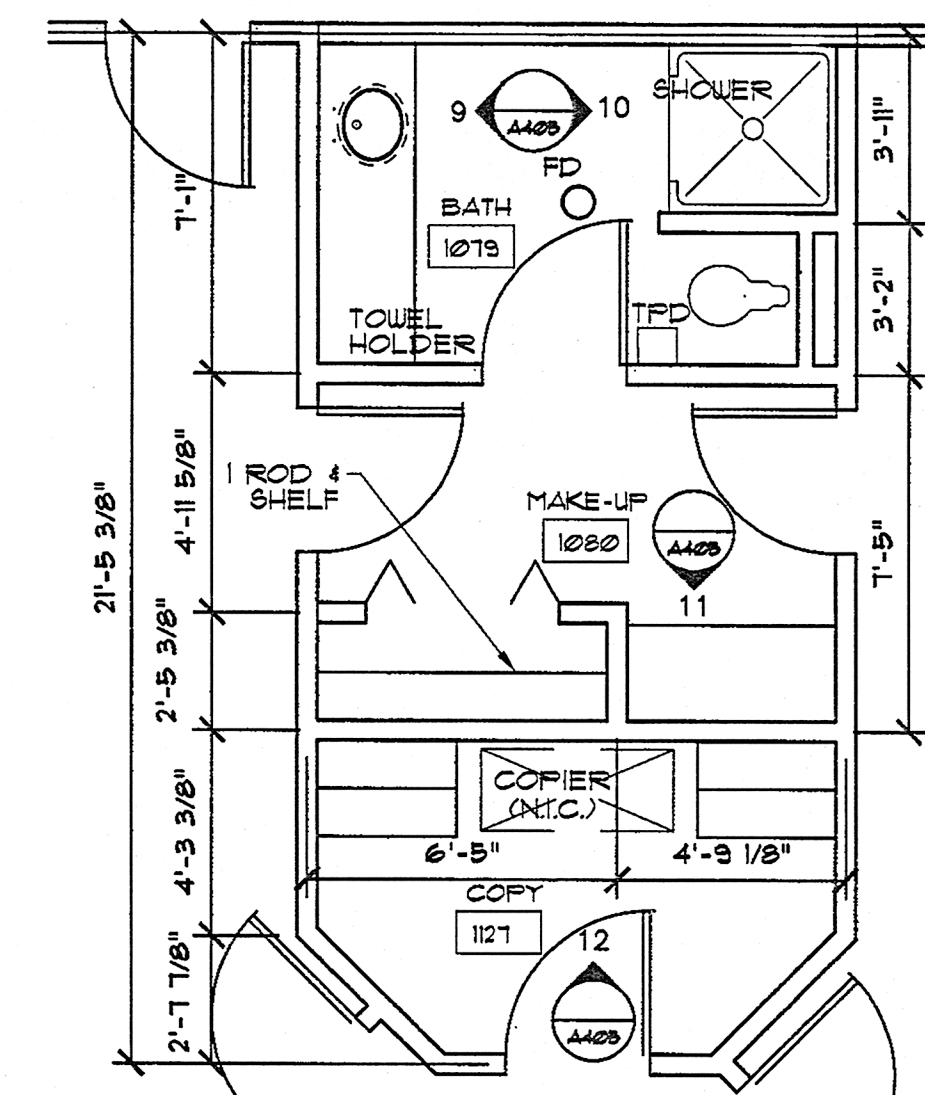

12 PRIVATE BATH PLAN
A405
1/4" = 1'-0"

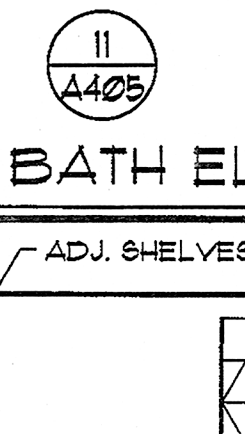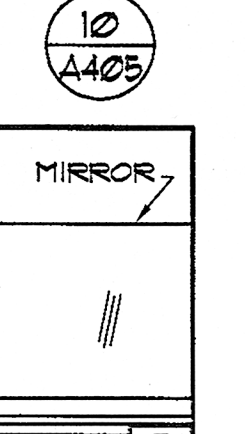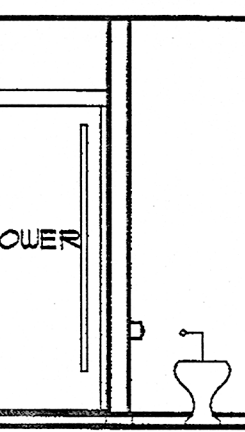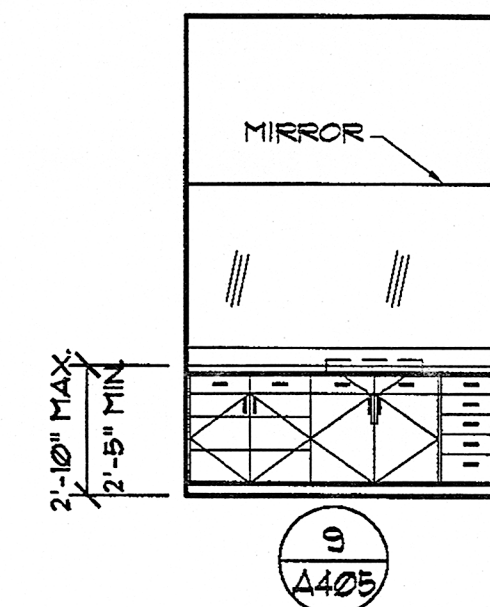



PRIVATE BATH ELEVATIONS
A405
1/4" = 1'-0"

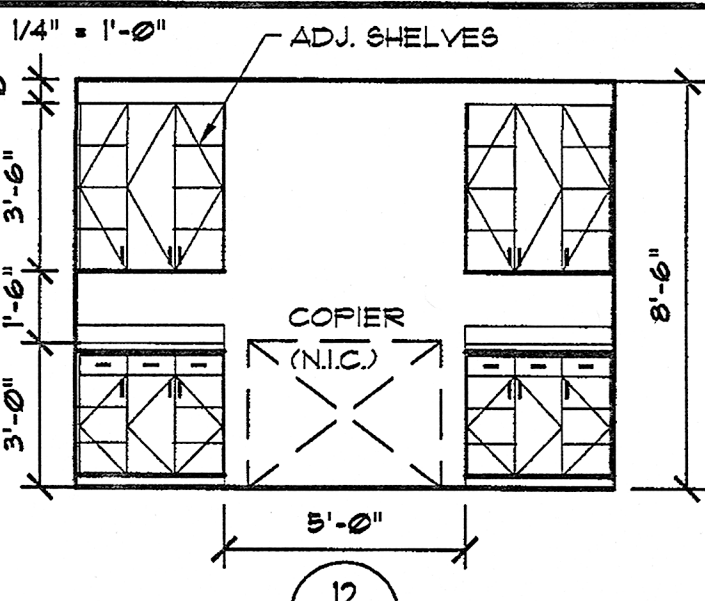

COPY ROOM ELEVATION
A405
1/4" = 1'-0"

TYPICAL MOUNTING HEIGHTS

NOTE:
THIS DETAIL REFLECTS STANDARD MOUNTING HEIGHTS FOR VARIOUS FIXTURES AND ACCESSORIES. SEE SPECIFICATIONS FOR LIST OF FIXTURES AND ACCESSORIES TO BE PROVIDED FOR THIS PROJECT. PROVIDE SOLID BLOCKING FOR MOUNTING AS REQUIRED.

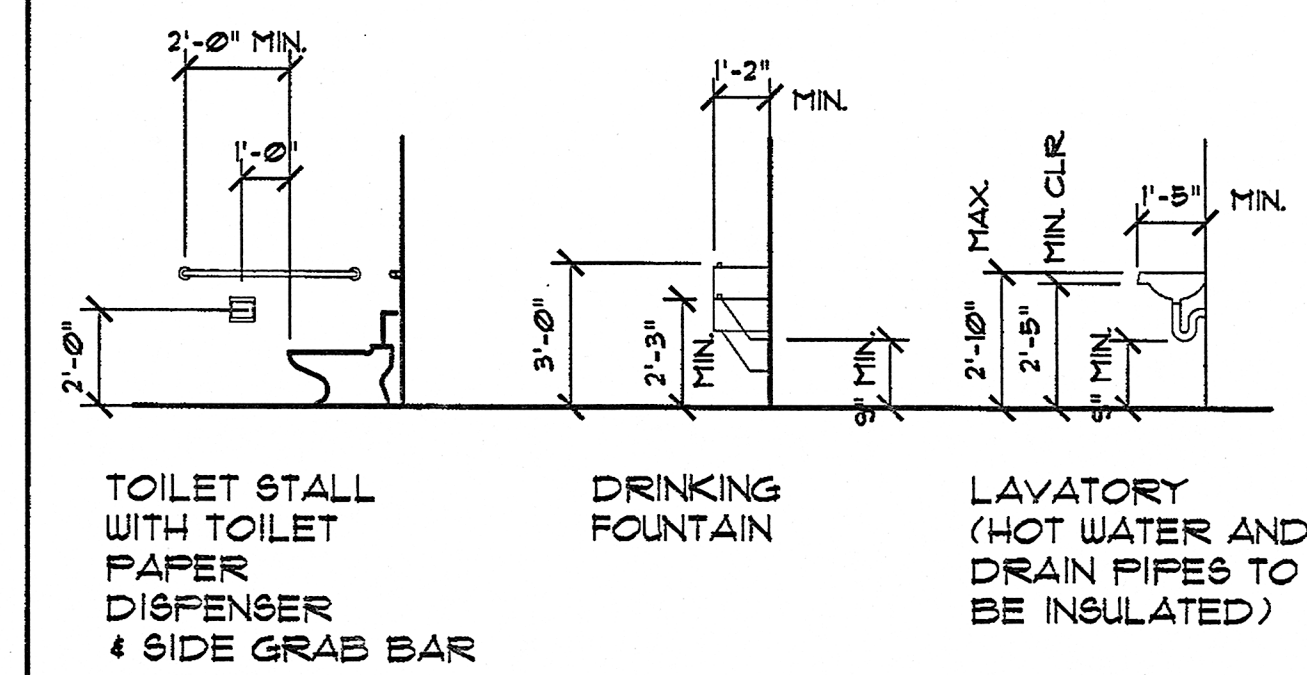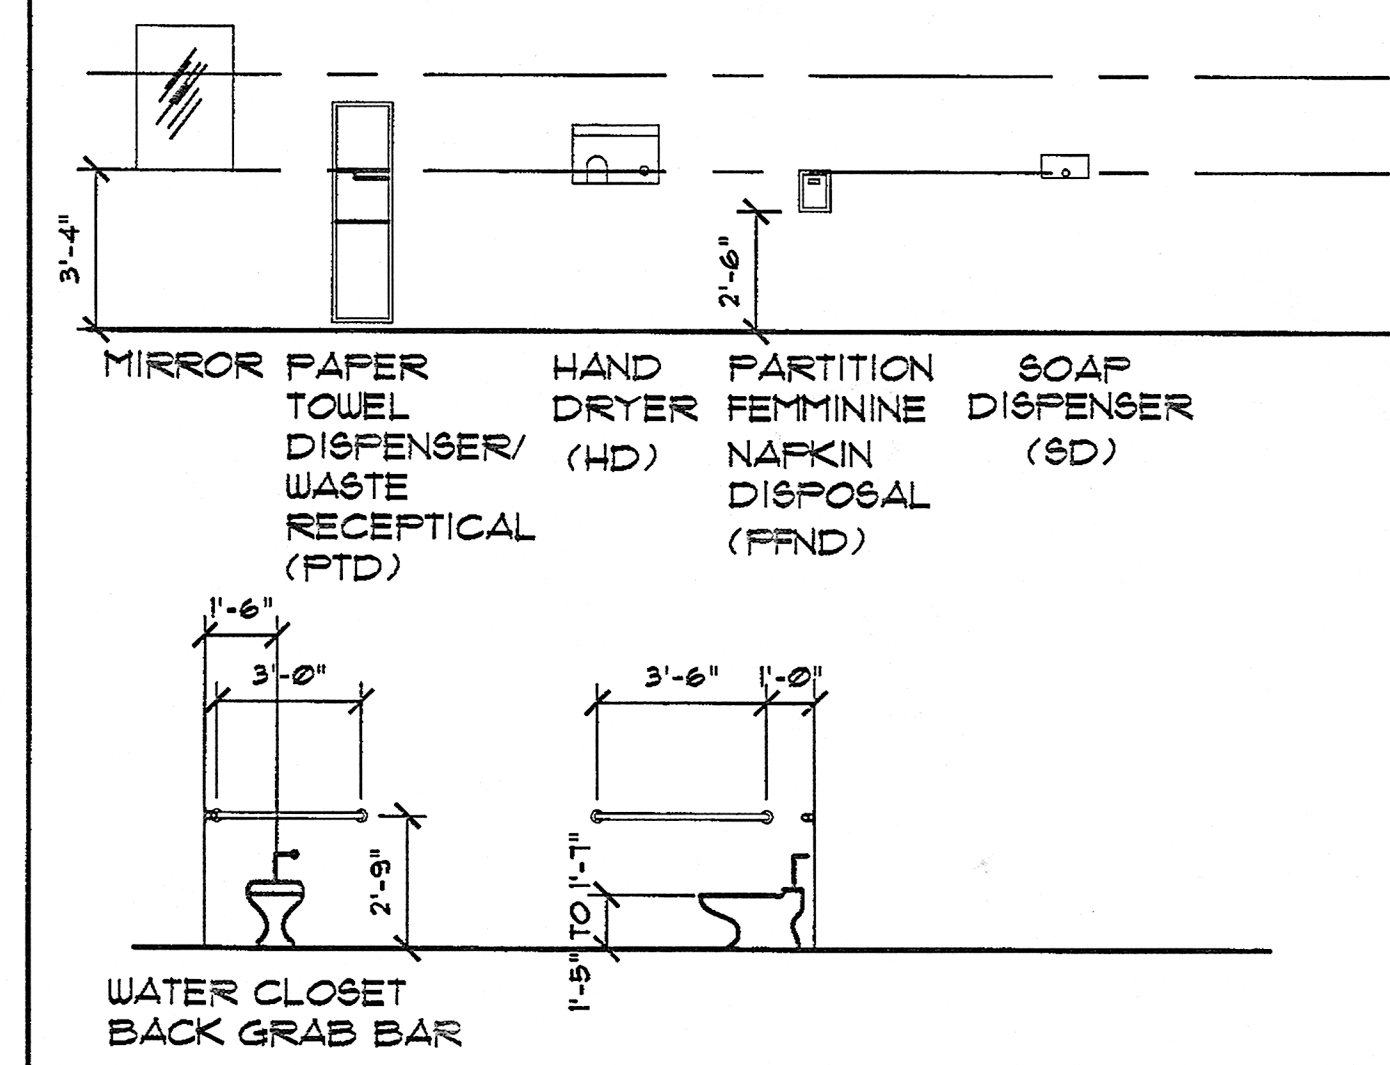


revisions

for construction

This drawing, as an instrument of service, is and shall remain the property of the Architect and Engineers and shall not be reproduced, published or used in any way without the written permission of the Architect or Engineer.

Copyright © 1998 By John Ware & Associates, Inc.

seal

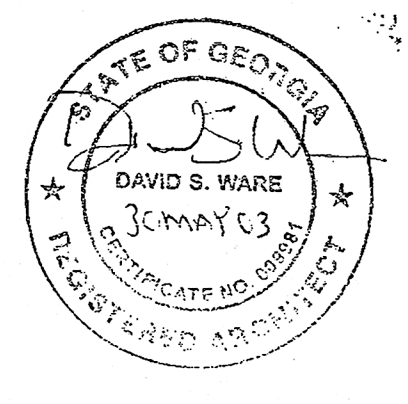

John Ware & Associates, Inc.
Architects & Engineers

1954 Airport Road
Suite 100
Atlanta, GA 30341
(770) 451-1921
FAX (770) 457-1920

project
**CHURCH
IN THE NOW**

address
1873 & 1933
IRIS DRIVE
CONYERS, GA
for
**COVENANT
SERVICES INC**
1717 WESLEY WAY
CONYERS, GA

sheet description
**BATH RM. FLOOR
PLANS &
ELEVATIONS**

drawn MFB
checked DBW

job 01-145-B

date 08/15/02

A-405
of 60