


PROPOSED 2ND
FLOOR REAR
CLASSROOM

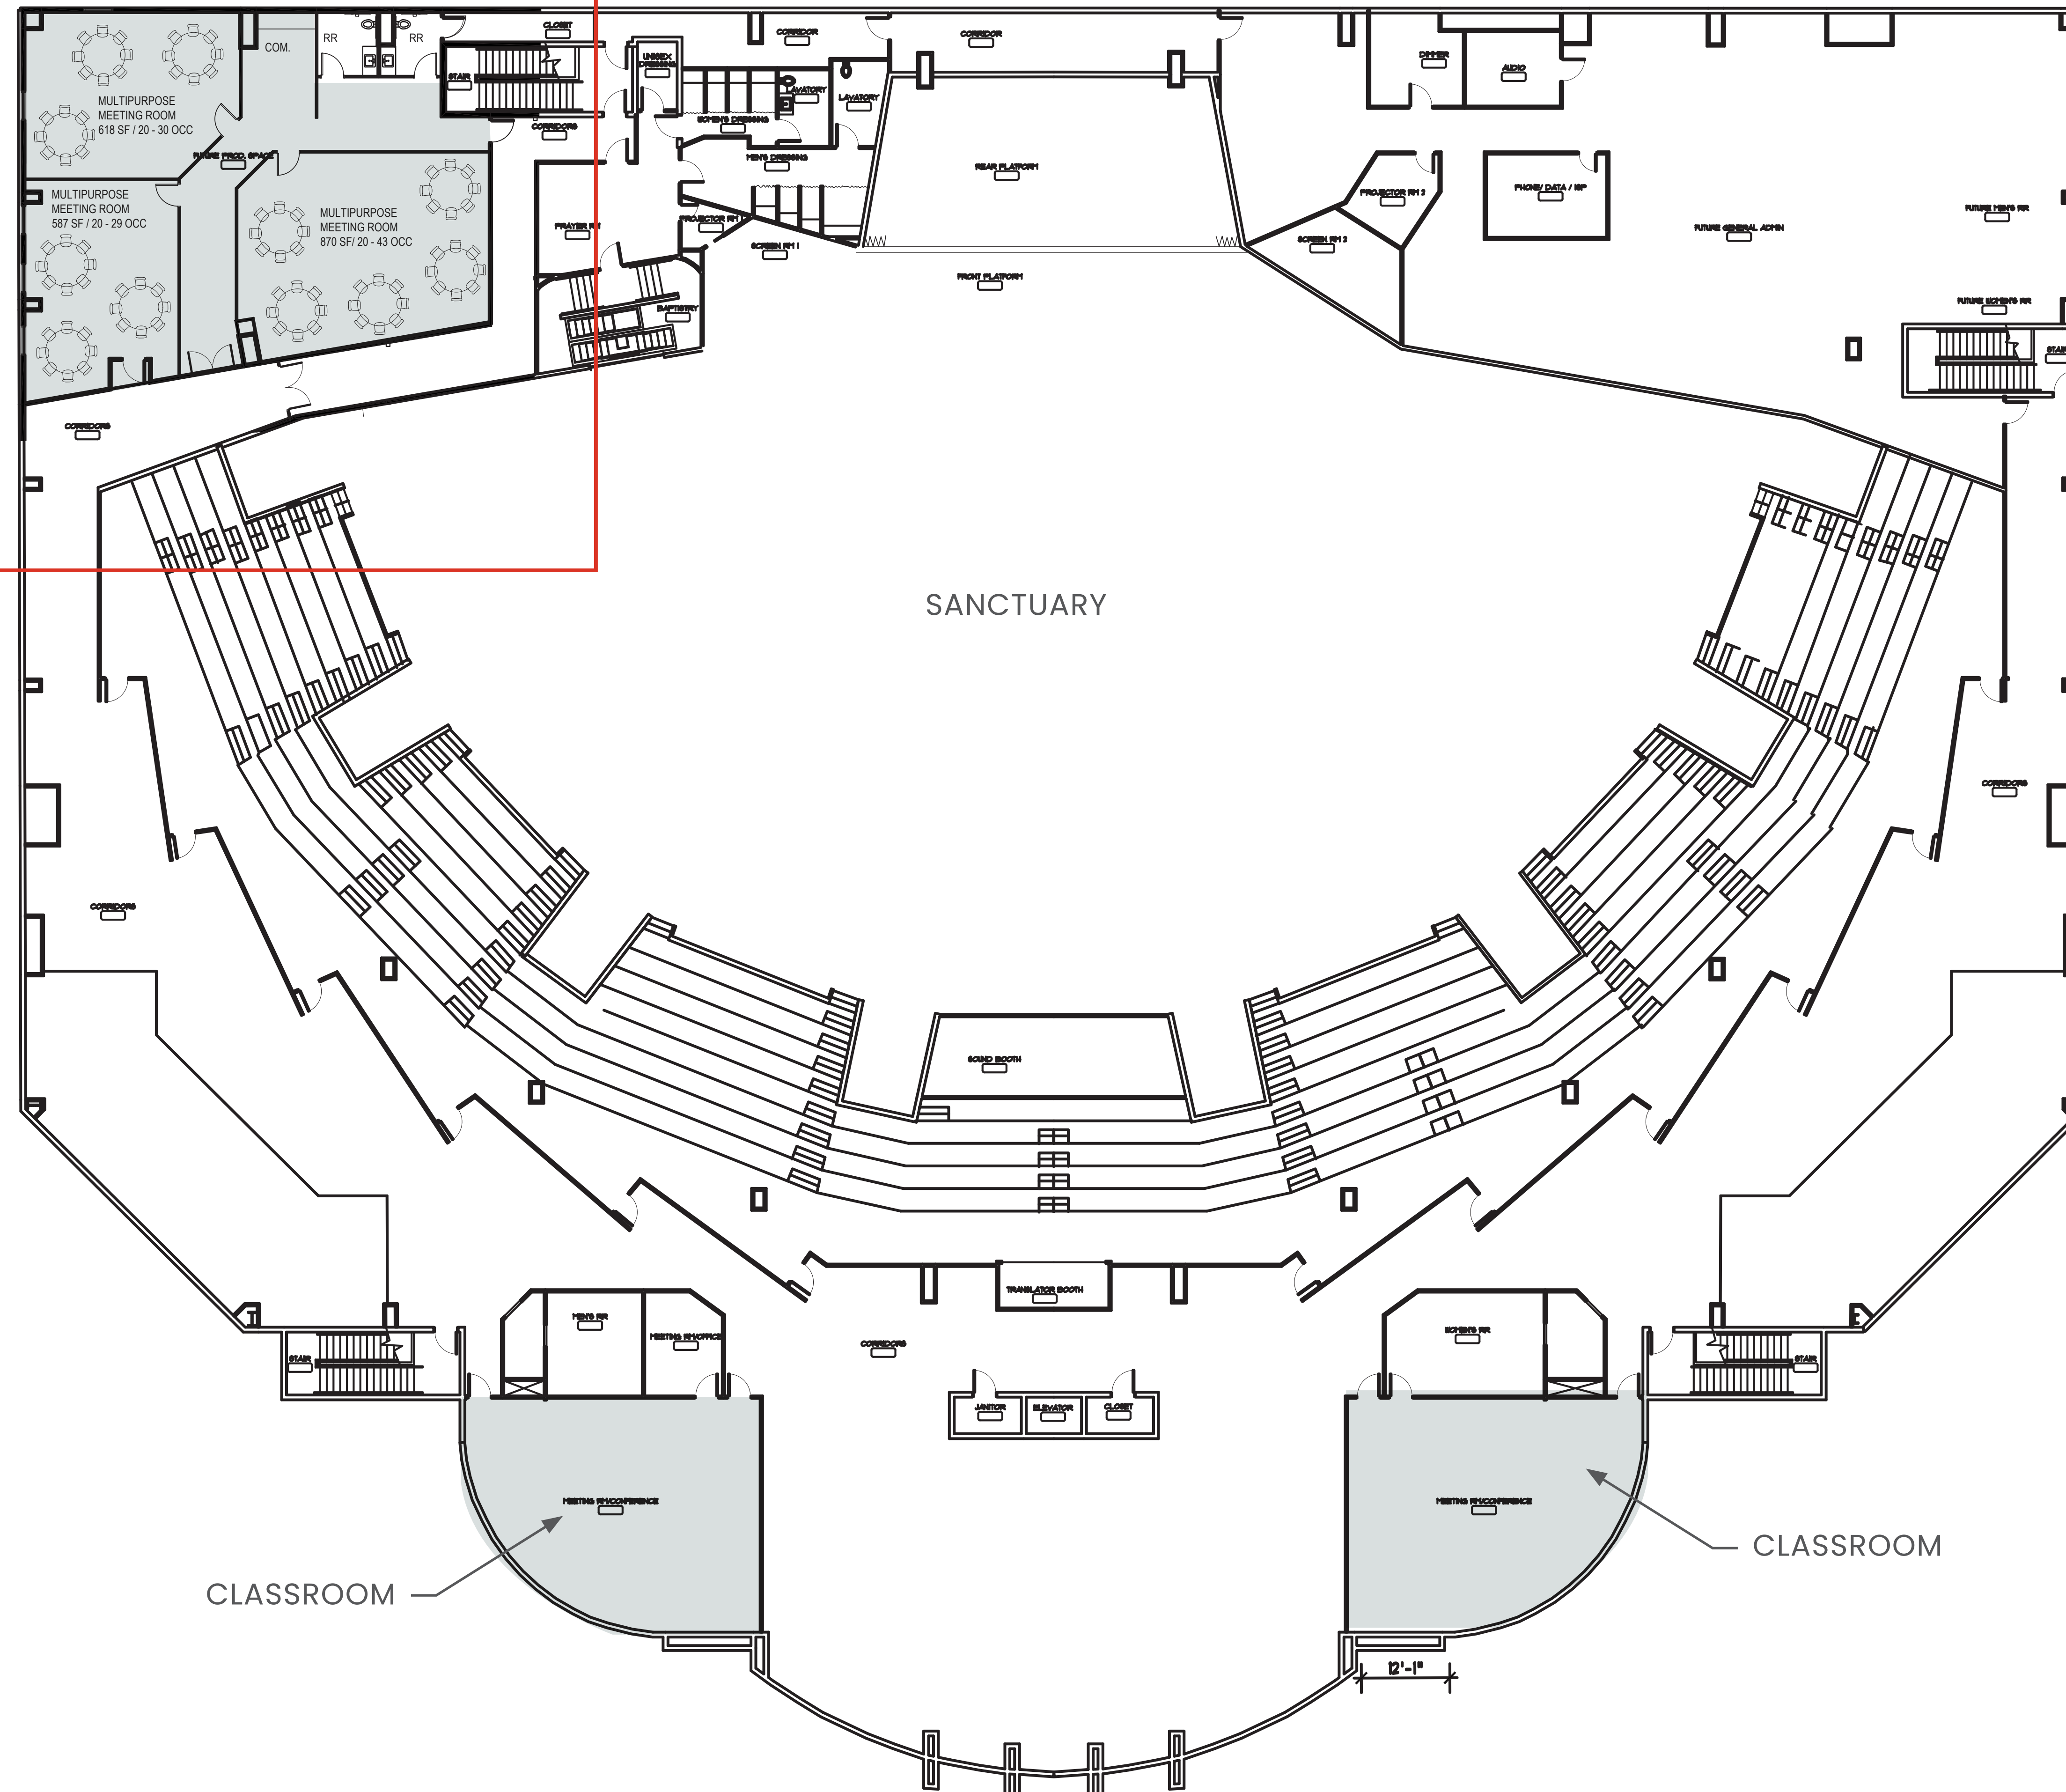

WINTER 2024

