


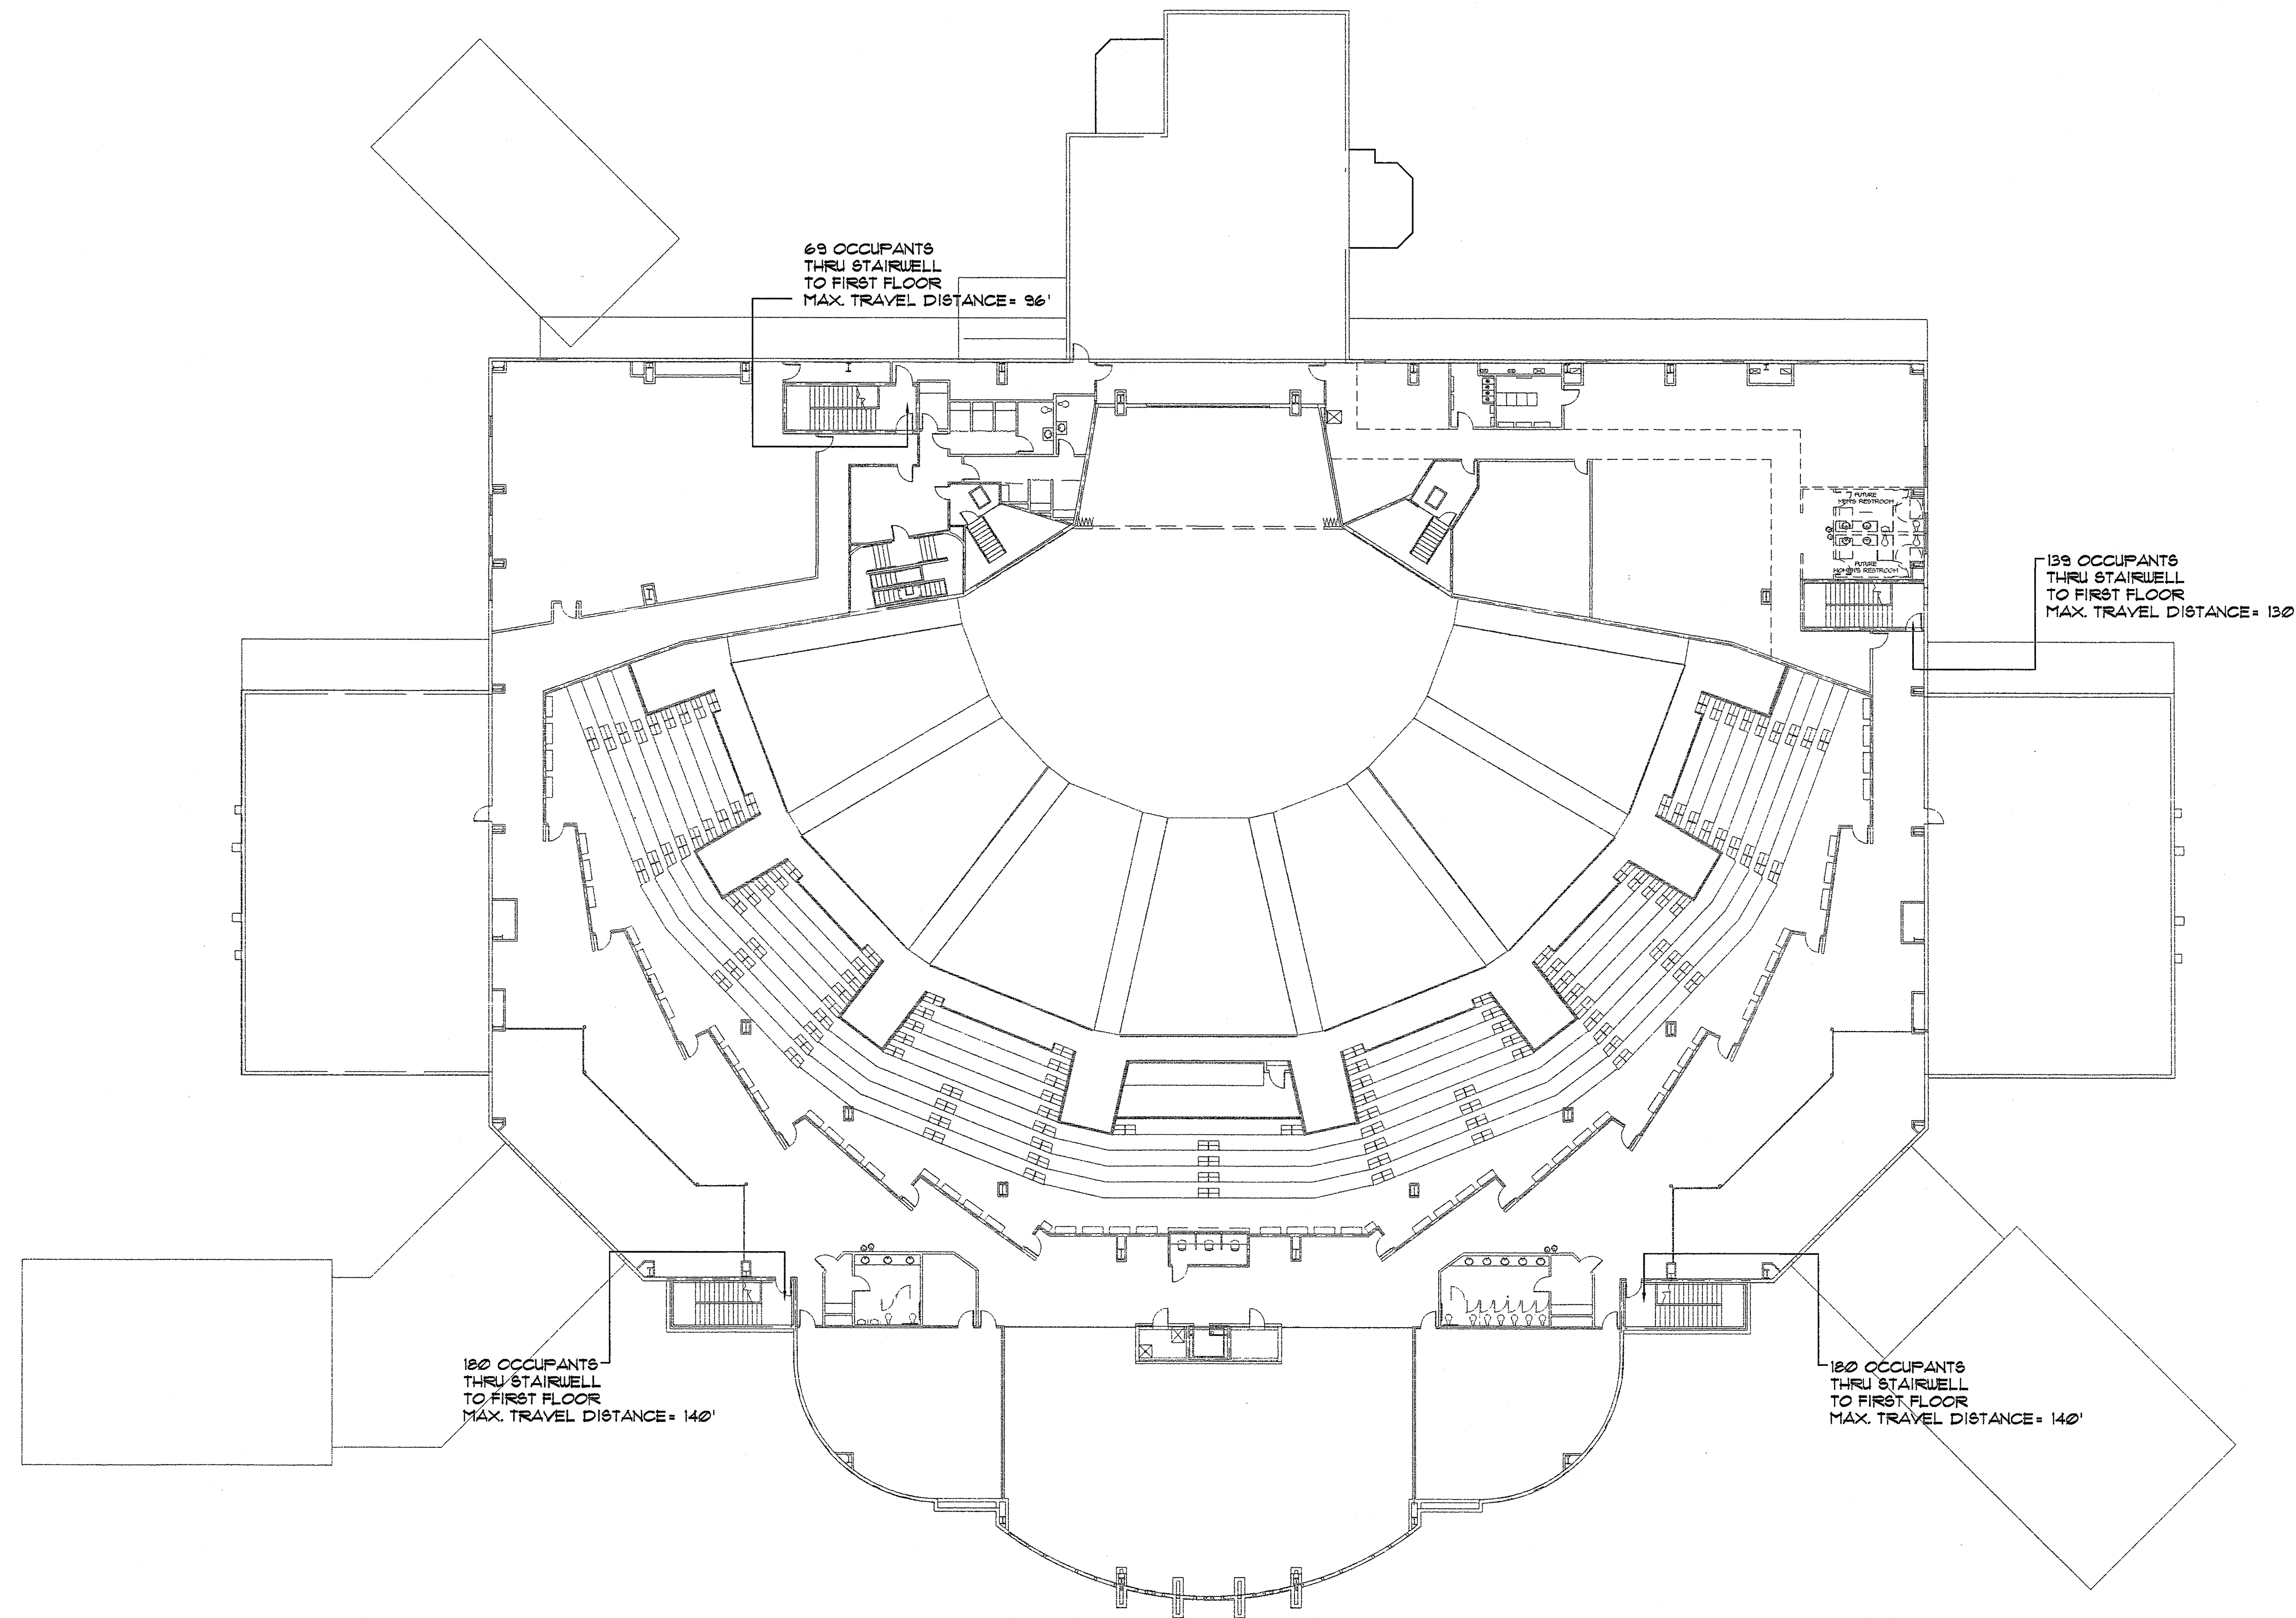

EGRESS / EXIT PLAN - SECOND FLOOR

1
A-120
1/16" = 1'-0"



revisions


△ - SHEET ADDED
03/28/03

for construction

This drawing, as an instrument of service, is and shall remain the property of the Architects and Engineers and shall not be reproduced, published or used in any way without the written permission of the Architect or Engineer.

Copyright © 1998 By
John Ware & Associates, Inc.

seal

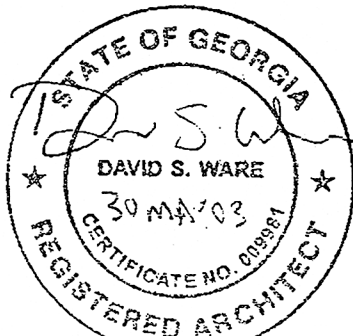

**John Ware
&
Associates,
Inc.**

Architects & Engineers

1954 Airport Road
Suite 100
Atlanta, GA 30341
(770) 451-1921
FAX (770) 457-1920

project

**CHURCH
IN THE NOW**

address

1873 & 1933
IRIS DRIVE
CONYERS, GA
for
**COVENANT
SERVICES INC**
1111 WESLEY WAY
CONYERS, GA

sheet description

**EGRESS / EXIT
PLAN -
SECOND FLOOR**

drawn D&W
checked D&W

job 01-145-B

date 03/28/03

A-120
of 60