
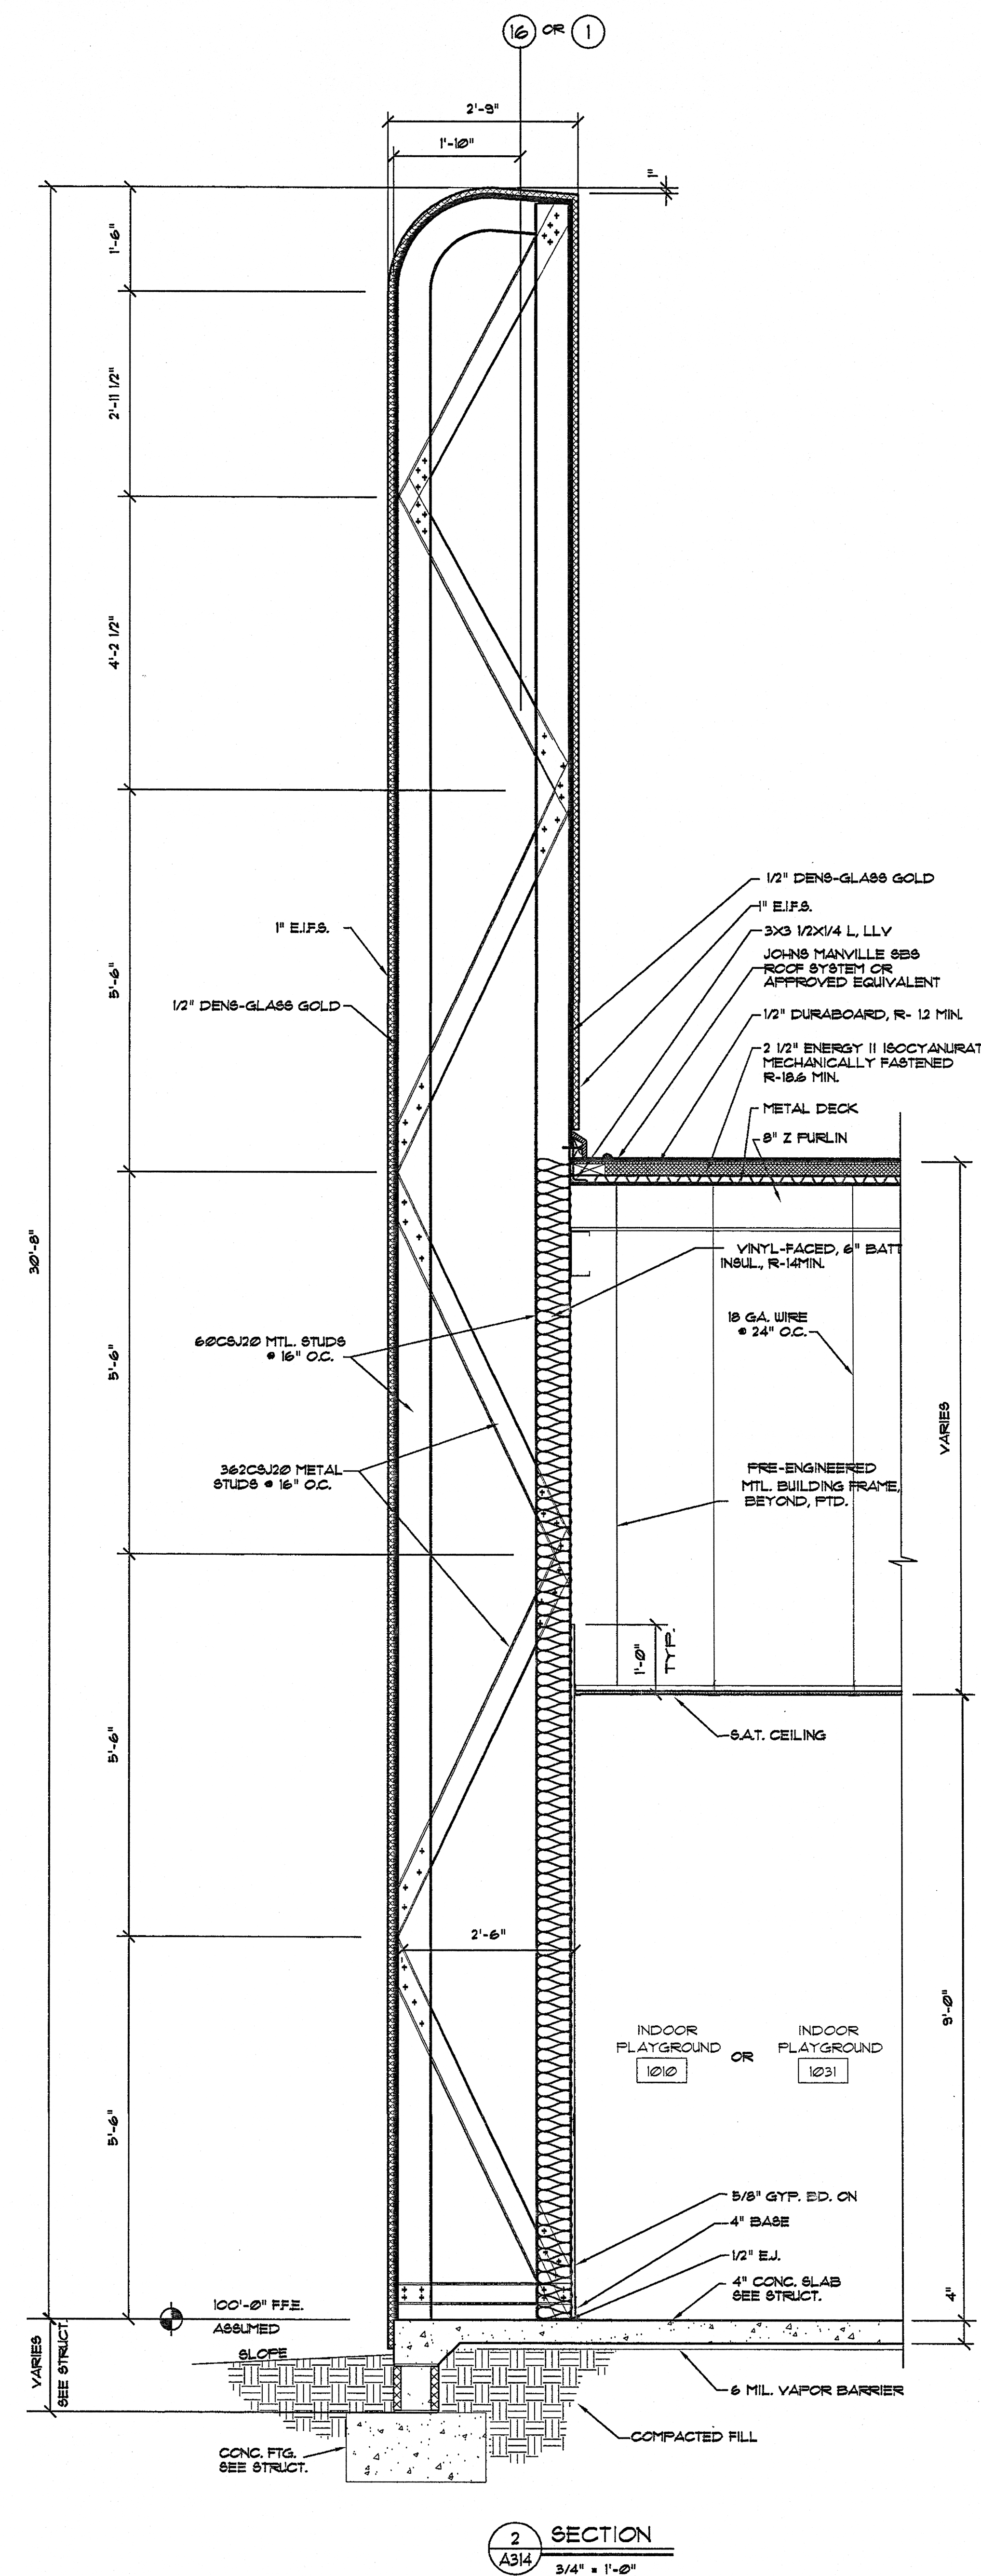


A-313-316.dwg 8-12-02 2:34:22 pm EST

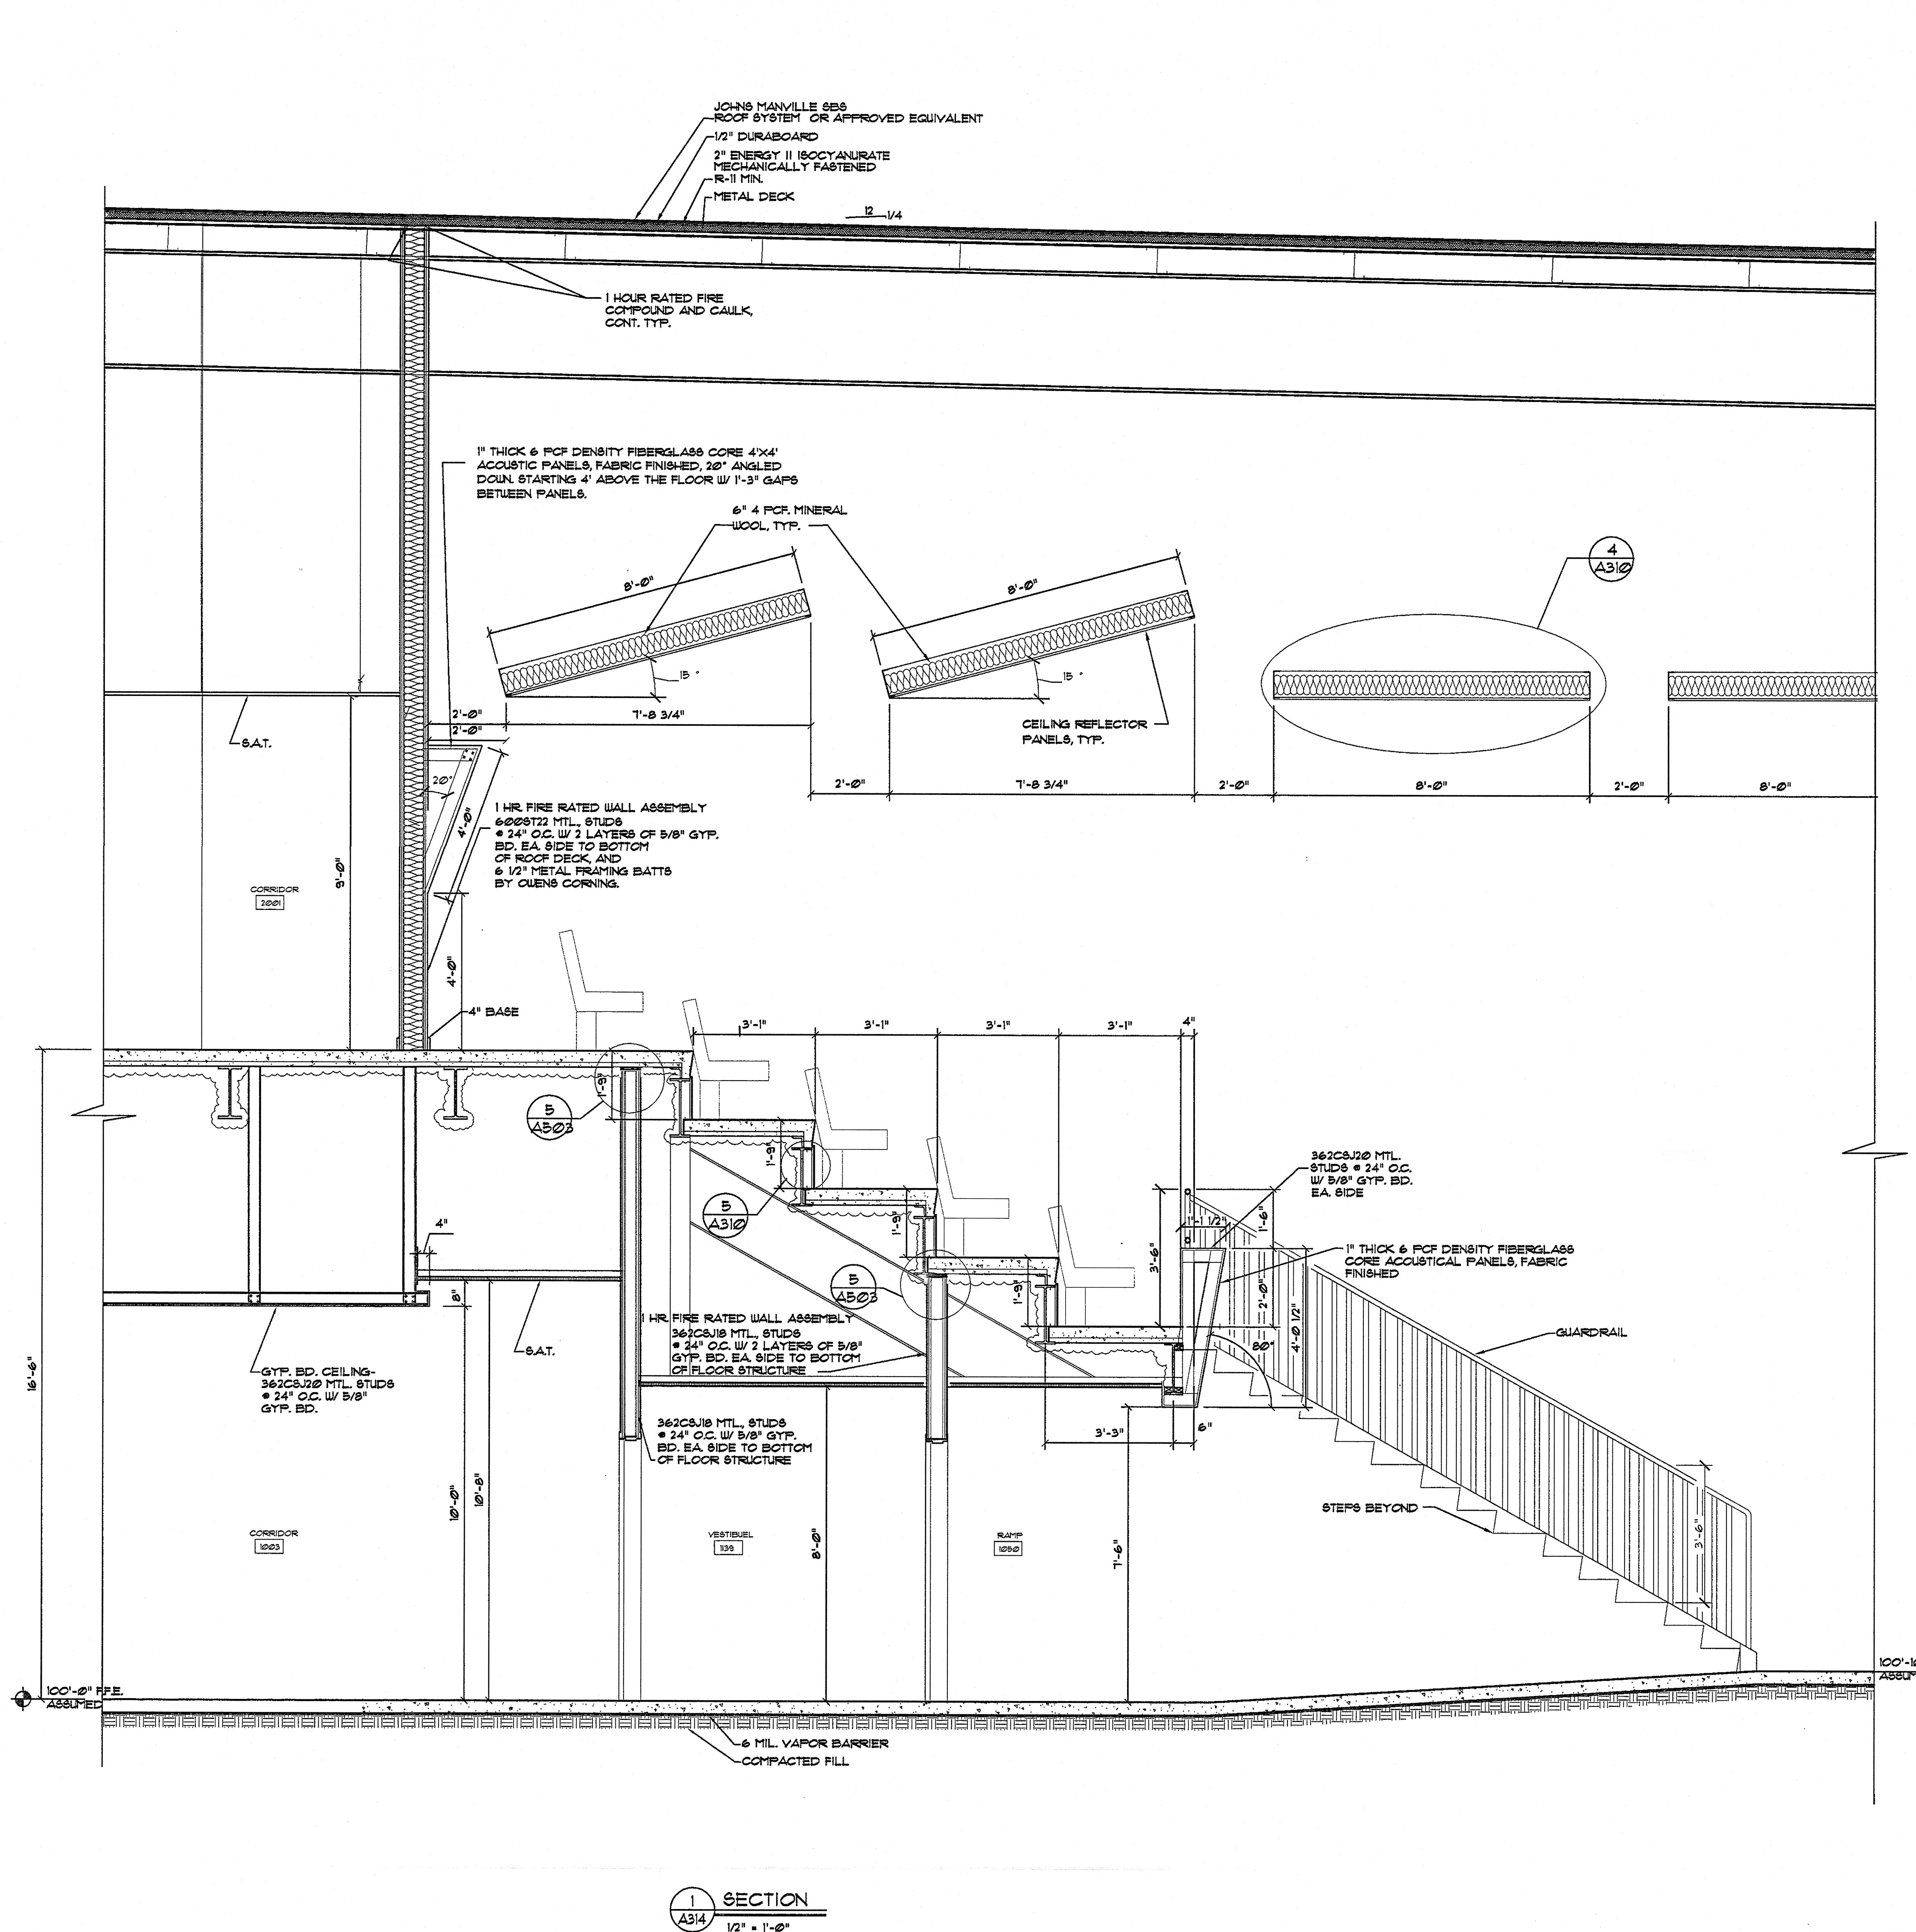


revisions

for construction

This drawing, as an instrument of service, is and shall remain the property of the Architect and Engineers and shall not be reproduced, published or used in any way without the written permission of the Architect or Engineer.

Copyright ©1998 By
John Ware & Associates, Inc.

seal

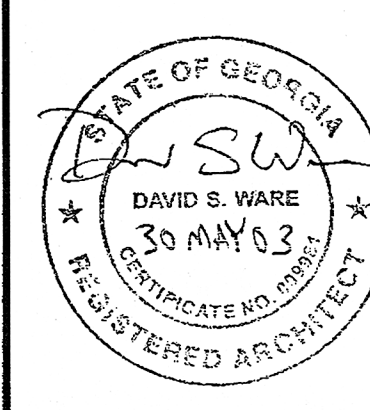

**John Ware
&
Associates,
Inc.**

Architects & Engineers

1954 Airport Road
Suite 100
Atlanta, GA 30341
(770) 451-1921
FAX (770) 457-1920

project
**CHURCH
IN THE NOW**

address
1873 4 1933
IRIS DRIVE
CONYERS, GA
for
**COVENANT
SERVICES INC**
1171 WESLEY WAY
CONYERS, GA

sheet description
**WALL
SECTIONS**

drawn MFB/KAW
checked DSW

job 01-145-B
15
date 08/15/02

A-314
of 60