


UPDATES TO SECOND LEVEL
TO FINISH OUT AS-IS FOR
LARGE GATHERING SPACE

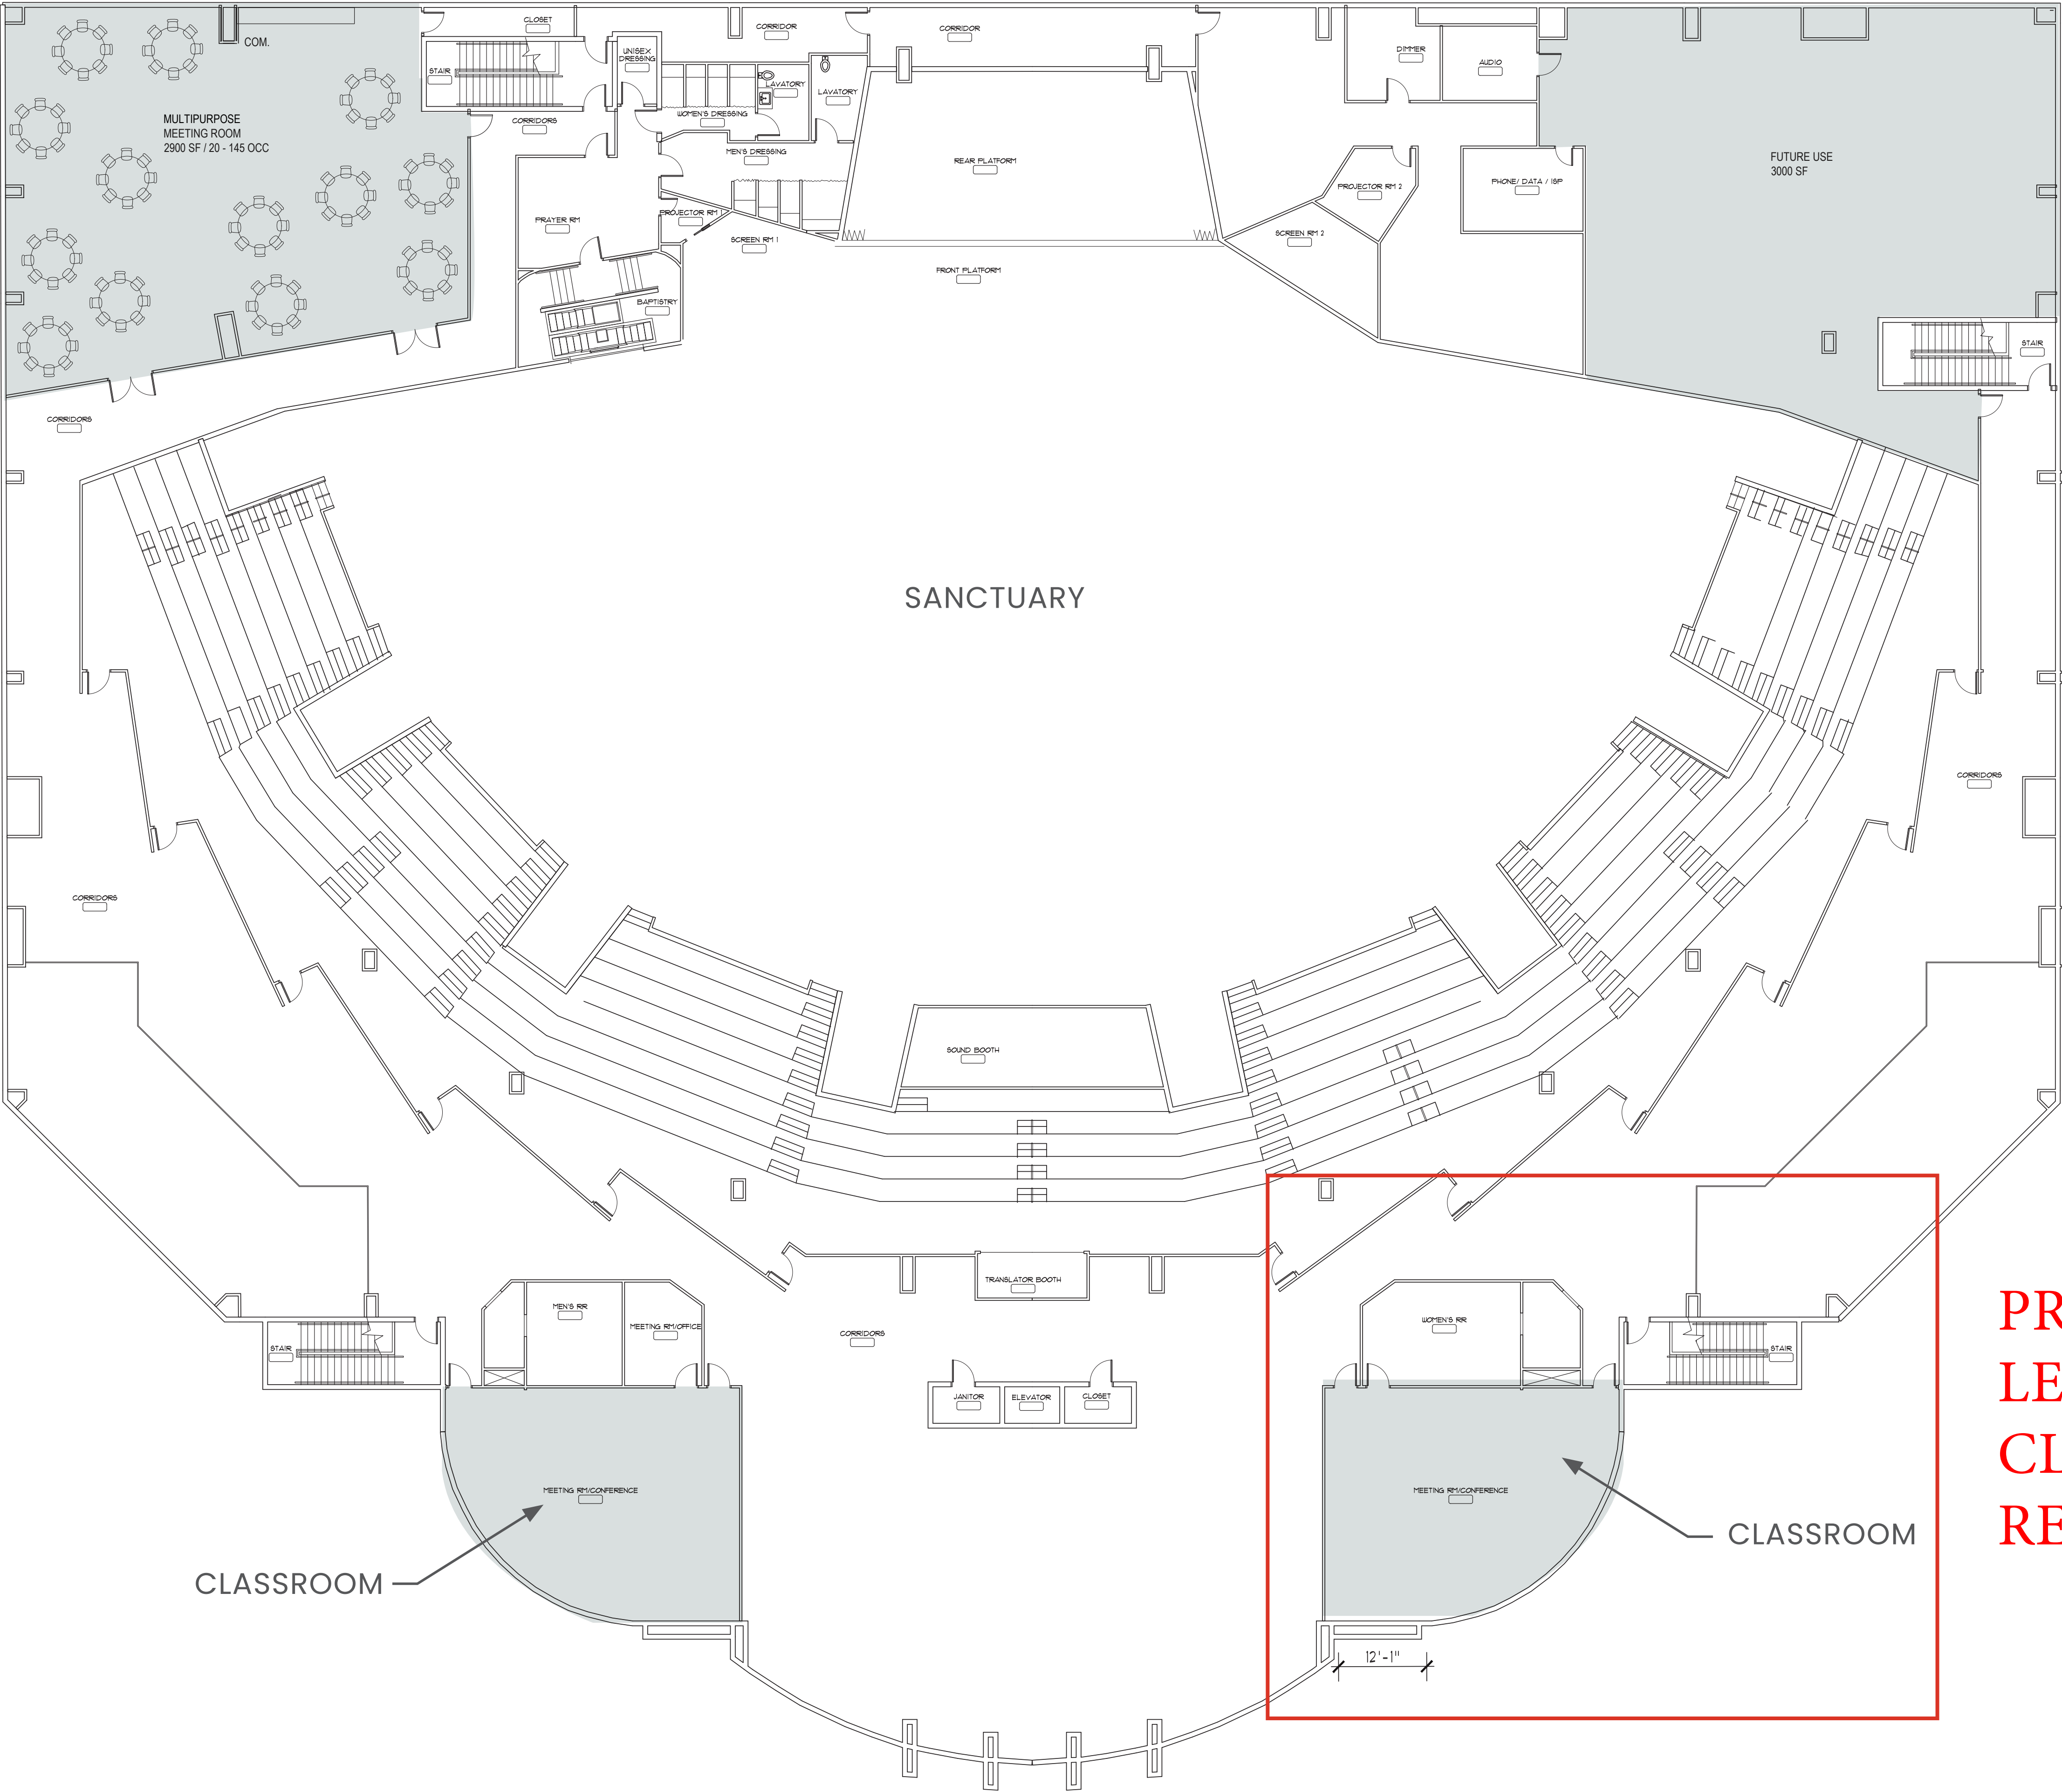

PROPOSED 2ND
LEVEL FRONT
CLASSROOM WITH
RESTROOM

CLASSROOM

CLASSROOM

