
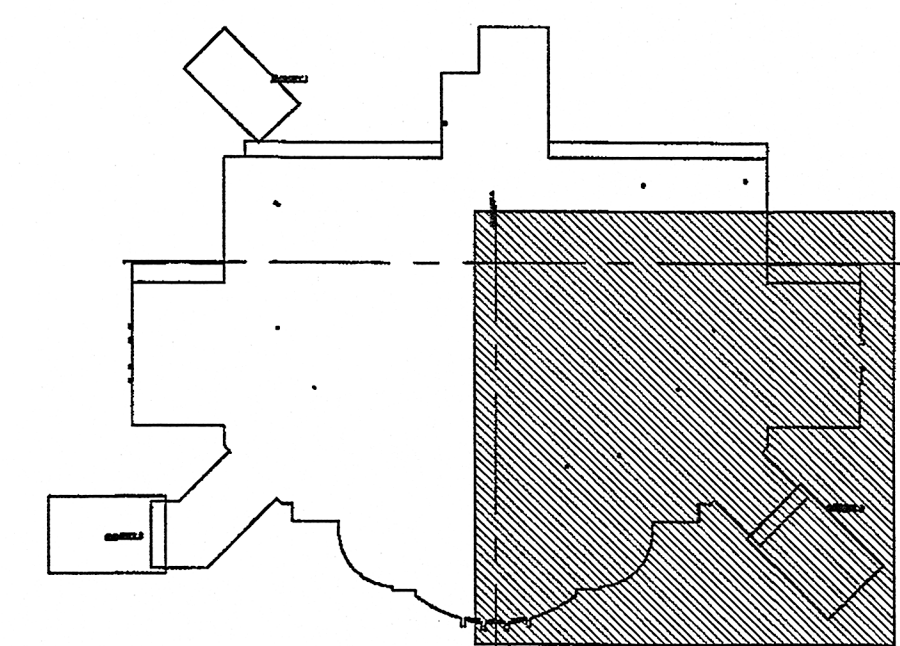


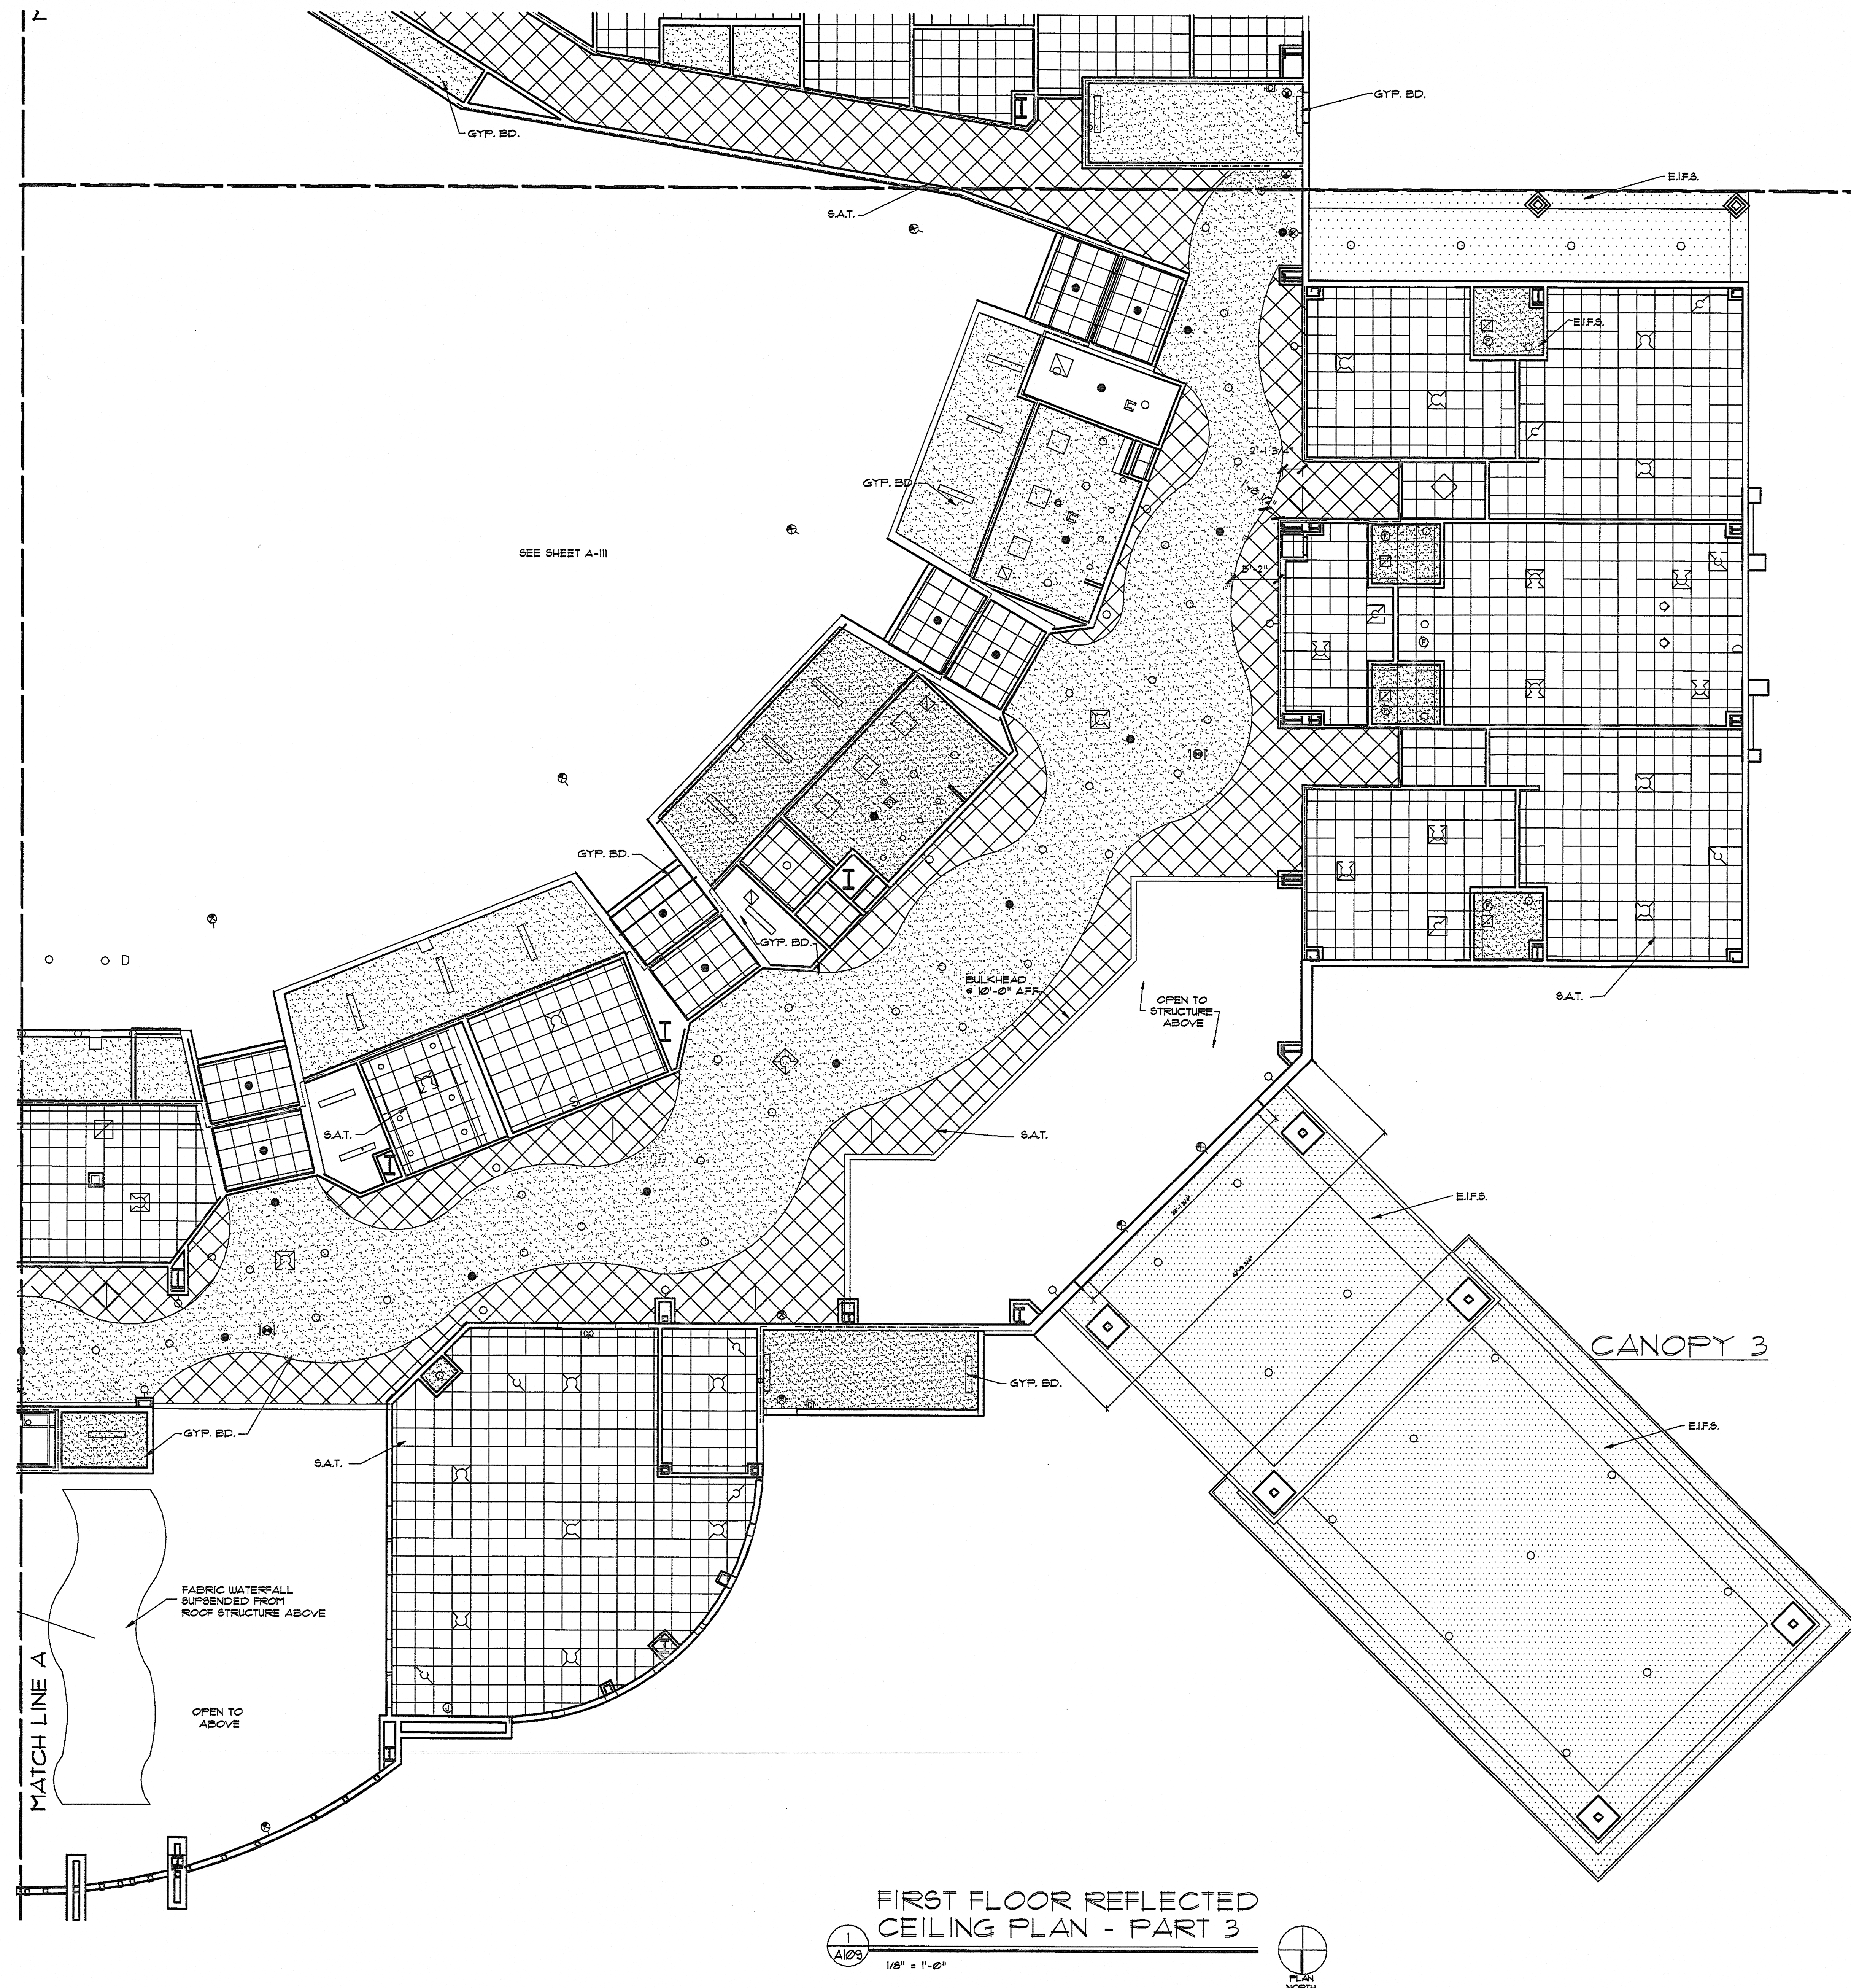

KEY PLAN

FIRST FLOOR REFLECTED  
CEILING PLAN - PART 3  
1/8" = 1'-0"


revisions

for construction

This drawing, as an instrument of service, is and shall remain the property of the Architects and Engineers and shall not be reproduced, published or used in any way without the written permission of the Architect or Engineer.

Copyright © 1998 By  
John Ware & Associates, Inc.

seal

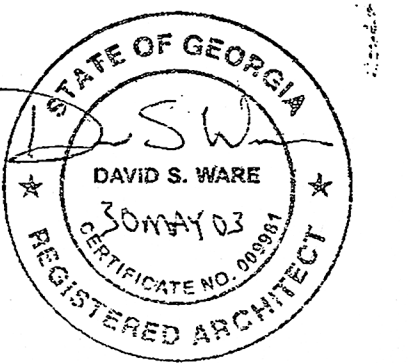

**John Ware  
&  
Associates,  
Inc.**  
Architects & Engineers

1954 Airport Road  
Suite 100  
Atlanta, GA 30341  
(770) 451-1921  
FAX (770) 457-1920

project  
**CHURCH  
IN THE NOW**

address  
1873 4 1933  
IRIS DRIVE  
CONYERS, GA  
for  
**COVENANT  
SERVICES INC**  
1111 WESLEY WAY  
CONYERS, GA

sheet description  
**FIRST FLOOR  
REFLECTED CEILING  
PLAN- PART 2**

drawn KAW/MFB  
checked DSW

job 01-145-B

date 08/15/02

**A-109**  
of 60