


A-115.dwg 8-15-02 2:14:58 pm EST

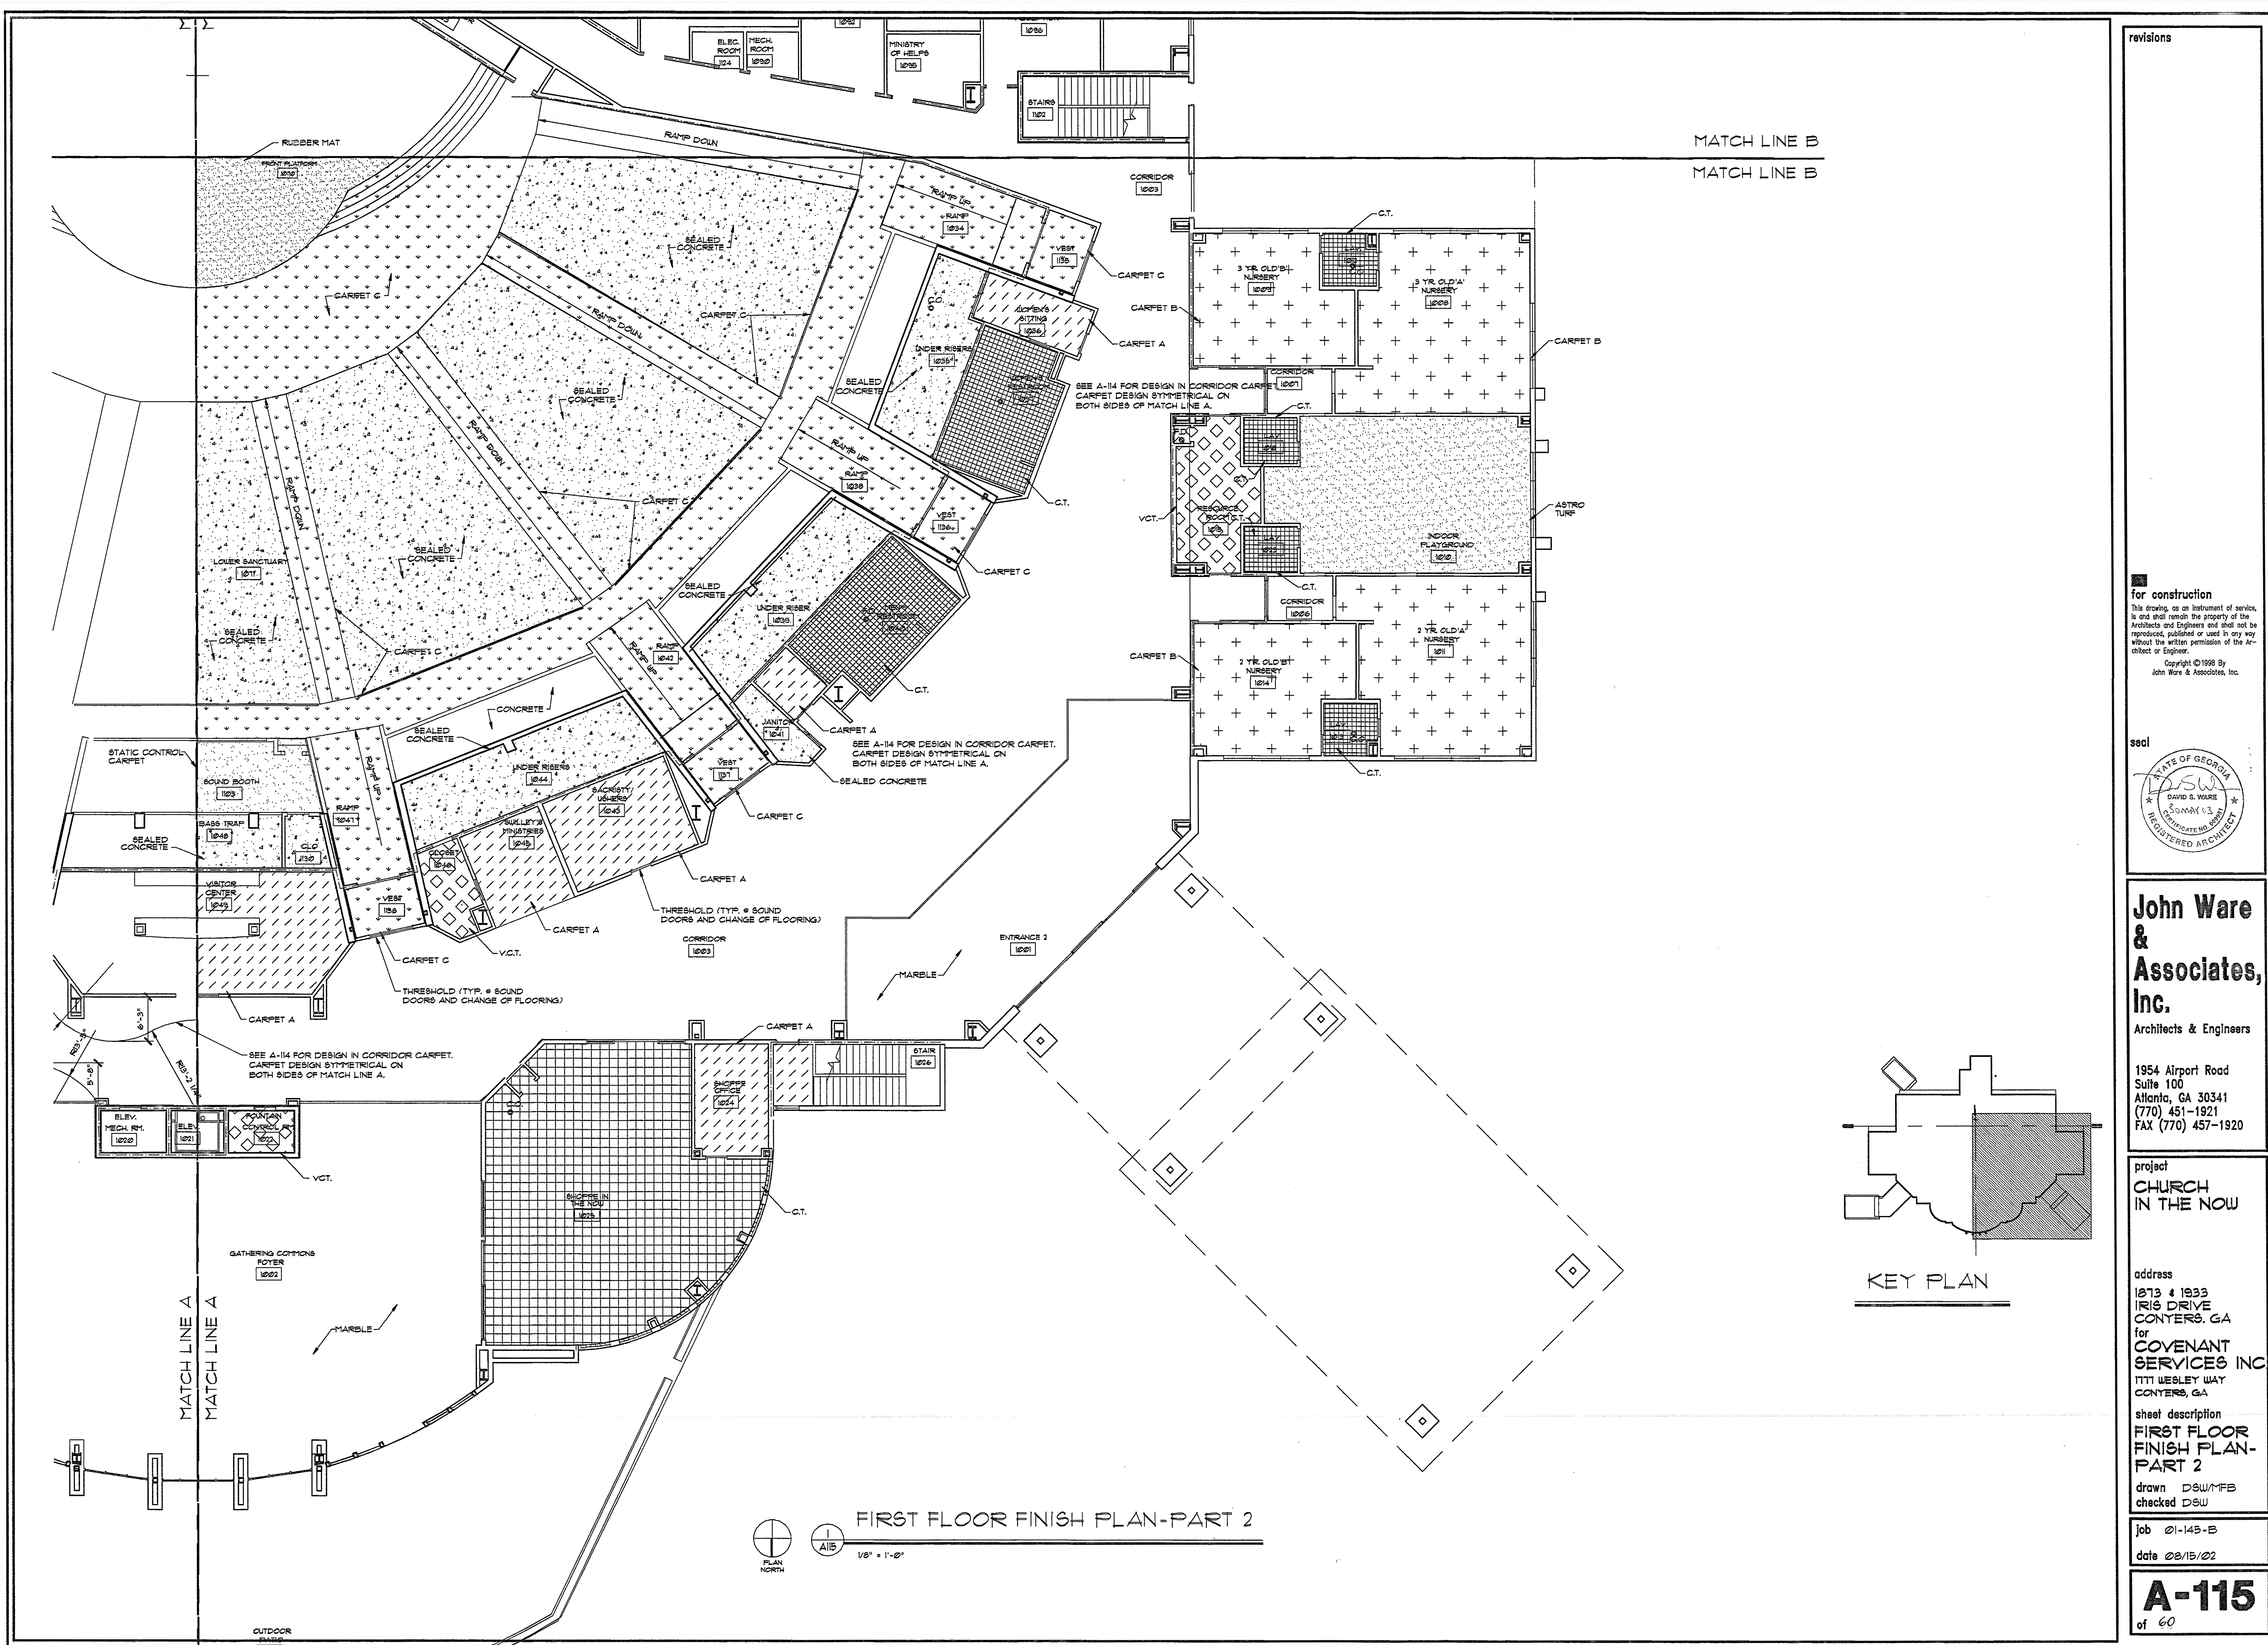


revisions

for construction

This drawing, as an instrument of service, is and shall remain the property of the Architects and Engineers and shall not be reproduced, published or used in any way without the written permission of the Architect or Engineer.

Copyright © 1998 By John Ware & Associates, Inc.

seal

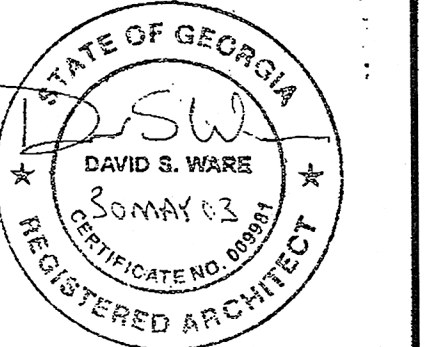

John Ware & Associates, Inc.
Architects & Engineers

1954 Airport Road
Suite 100
Atlanta, GA 30341
(770) 451-1921
FAX (770) 457-1920

project
**CHURCH
IN THE NOW**

address
1813 & 1833
IRIS DRIVE
CONYERS, GA
for
**COVENANT
SERVICES INC**
1111 WESLEY WAY
CONYERS, GA

sheet description
**FIRST FLOOR
FINISH PLAN-
PART 2**

drawn DSW/MFB
checked DSW

job 01-145-B

date 02/15/02

A-115
of 60