


1 FRONT ENTRY

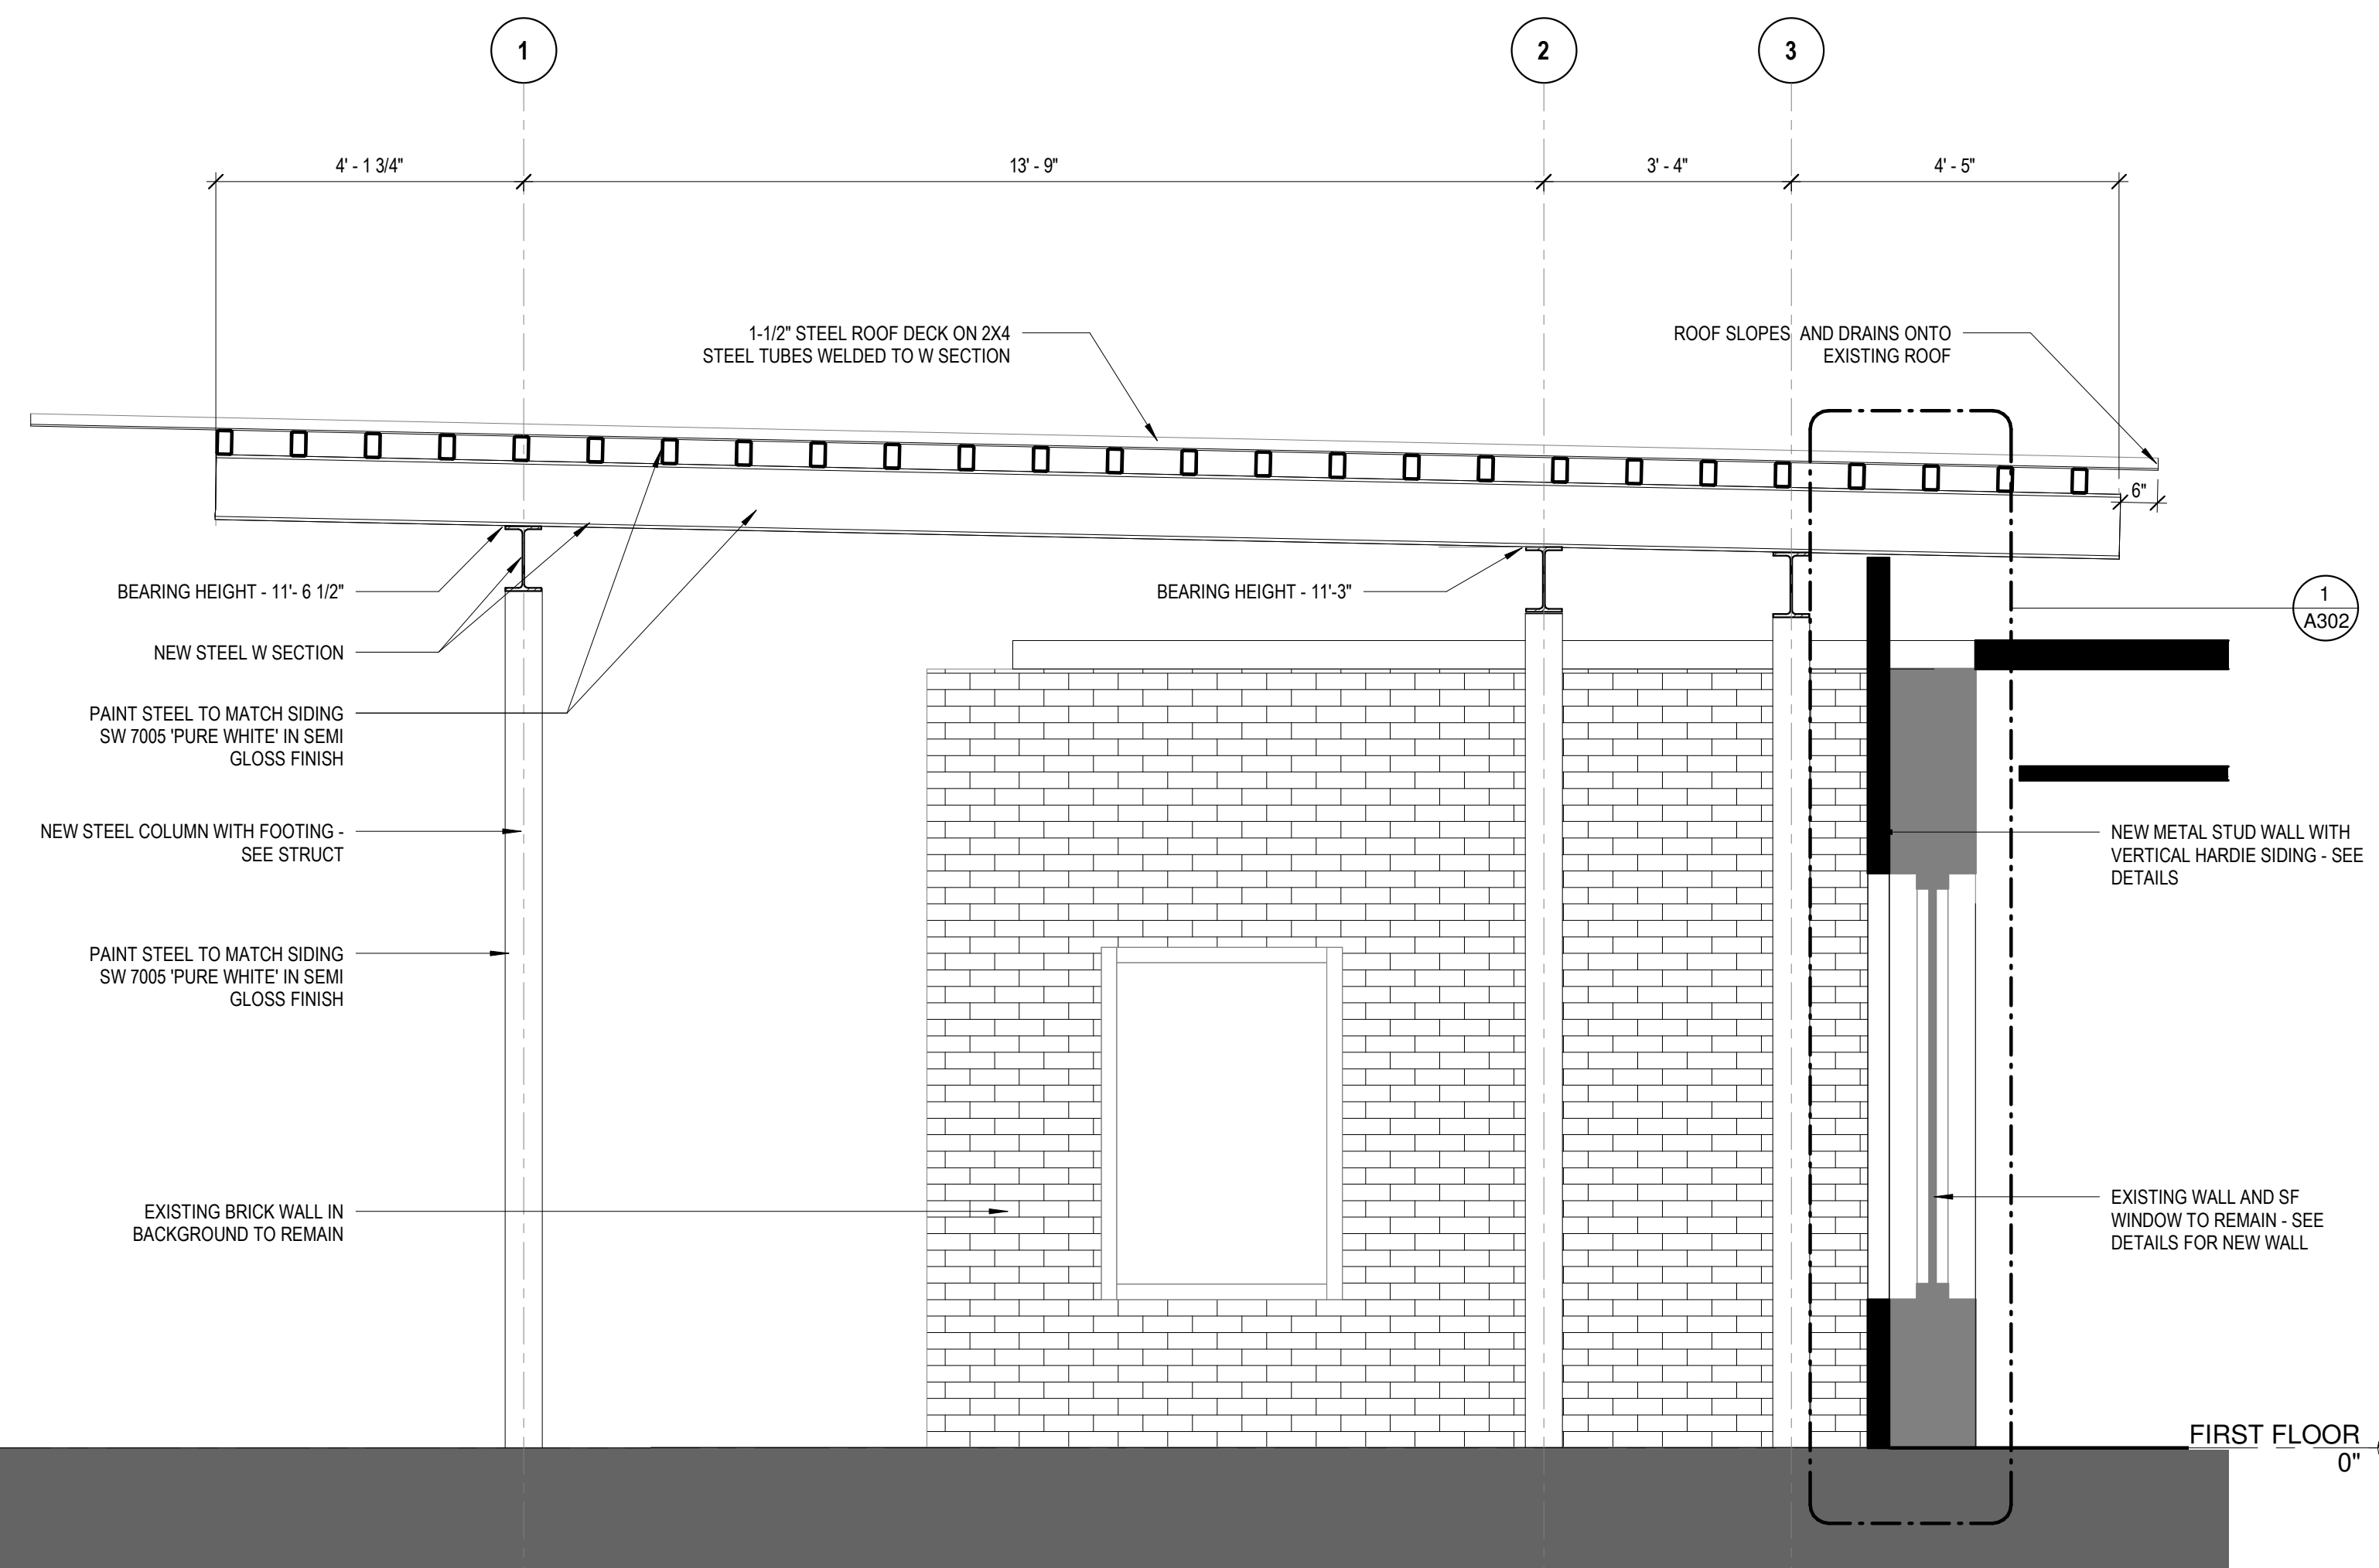

2 SECTION @ FRONT ENTRY CANOPY

architecture - interiors - procurement • (404)964-5490 • www.creativelicense.studio