

#	DATE	TITLE
---	------	-------

PROJECT NUMBER:
26-002

1167 PACE ST. - PHASE I


1167 PACE ST, COVINGTON, GA

NOT RELEASED FOR
CONSTRUCTION

**DEMOLITION
PLAN -
FIRST
FLOOR**

D101

architecture - interiors - procurement - (404)964-5400 • www.creativeconceptstudio

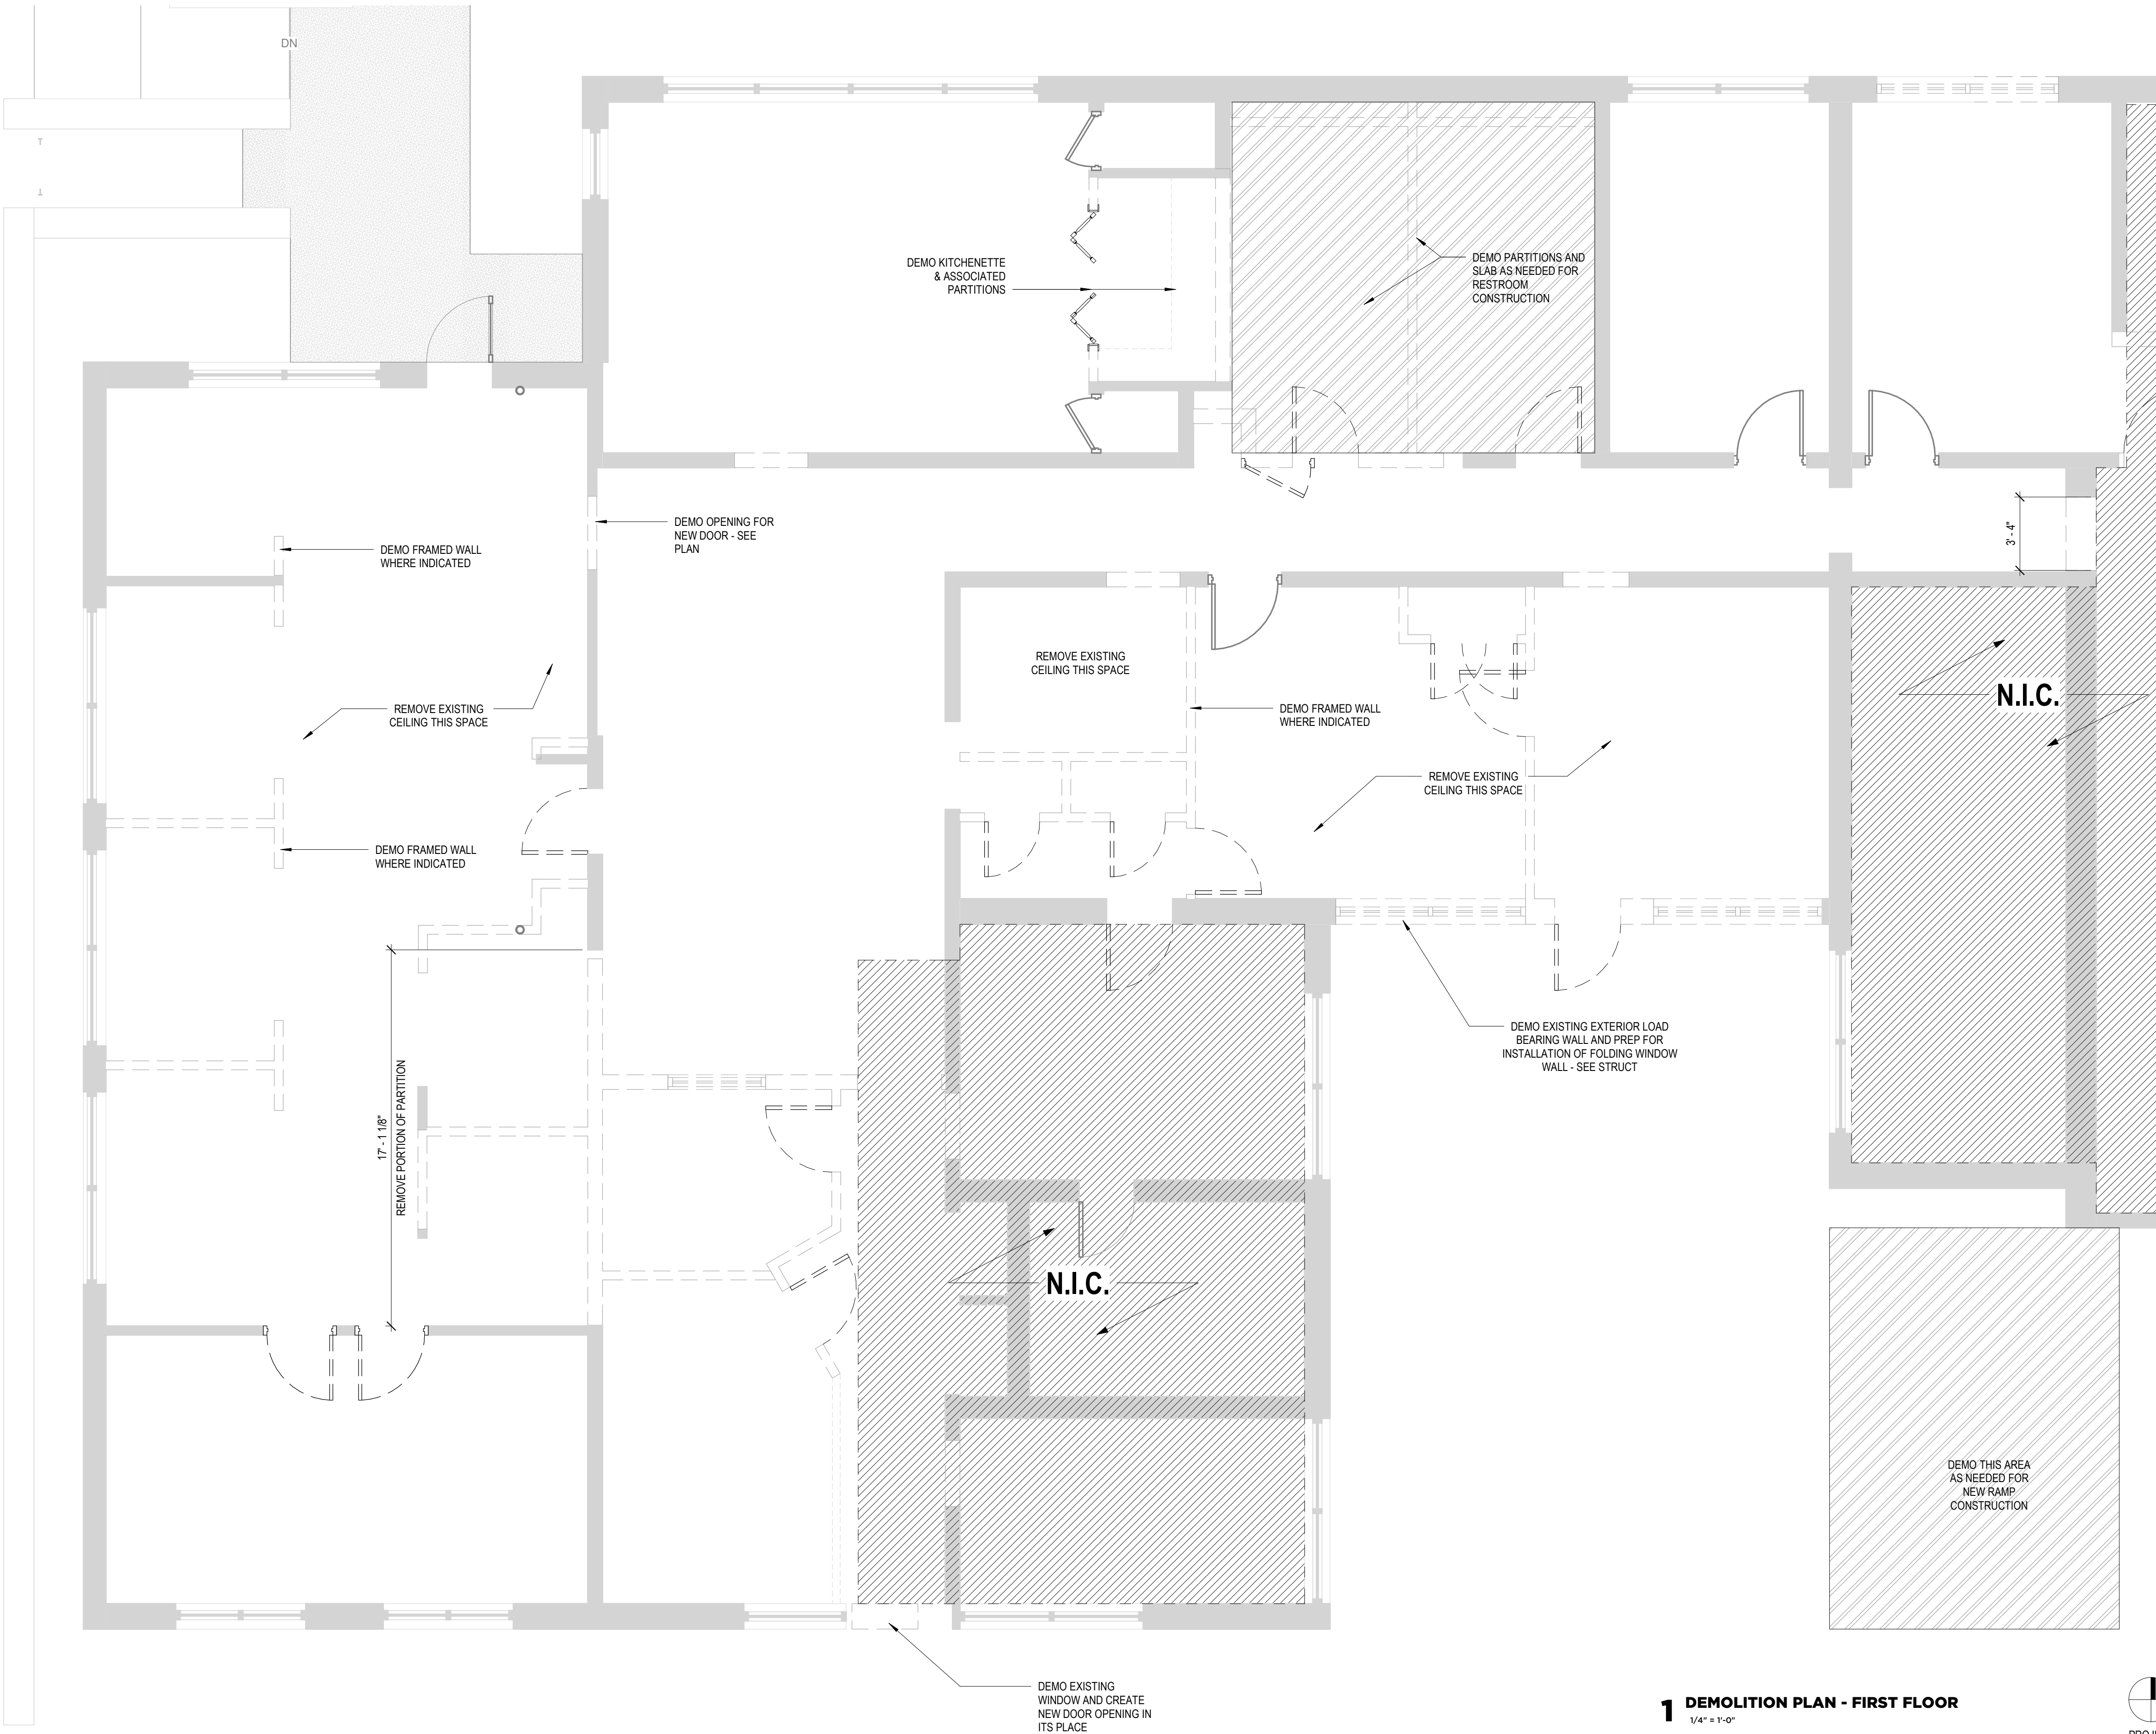

1 DEMOLITION PLAN - FIRST FLOOR
1/4" = 1'-0"



GENERAL NOTES

- | | | |
|--|--|--|
| 1. DEMOLITION CONTRACTOR SHALL PROVIDE FIRE EXTINGUISHERS AT EVERY LEVEL AND AS THE FIRE SAFETY CODE REQUIRES AT ALL TIMES | 5. NO KEYED LOCKS ARE PERMITTED ON EGRESS SIDE OF EXTERIOR EXIT DOORS. | 7. CONTRACTOR SHALL PLAN & IMPLEMENT A PROPER FIRE SAFETY PROGRAM & TRAIN WORKERS FOR MEASURES IN THE CASE OF AN EMERGENCY. FIRE EXTINGUISHERS SHALL BE EASILY VISIBLE & ACCESSIBLE AT ALL AREAS OF WORK AT ALL TIMES. |
| 2. CONTRACTOR IS RESPONSIBLE FOR ALL TEMPORARY SHORING DURING CONSTRUCTION AND PERMANENT SHORING | 6. THE CONTRACTOR SHALL PERMANENTLY IDENTIFY ALL FIRE RATED WALLS REQUIRED TO HAVE PROTECTED OPENINGS, CORRIDOR PARTITIONS, SMOKESTOP PARTITIONS, HORIZONTAL EXIT PARTITIONS AND EXIT ENCLOSURES EITHER BY INSTALLING SIGNS FOLLOWING: FIRE AND SMOKE BARRIER - PROTECT ALL OPENINGS TO ENSURE PROPER INSTALLATION OF RATED WALL ASSEMBLY AT REPAIRED AREAS. | |
| 3. WALLS ARE DIMENSIONED FROM FACE OF FRAMING UNLESS OTHERWISE NOTED | | |
| 4. CONTRACTOR SHALL SNAKE ALL EXISTING SITE DRAINS, PIPES, AND DOWNSPOUTS | | |

PARTITION LEGEND

- SEE SECTIONS FOR DETAILS
- | | |
|--|-------------------------------|
| | EXISTING PARTITIONS TO REMAIN |
| | ELEMENTS TO BE DEMOLISHED |