

| # | DATE | TITLE |
|---|------|-------|
|---|------|-------|

PROJECT NUMBER:  
**26-002**

**1167 PACE ST. - PHASE I**


1167 PACE ST, COVINGTON, GA



RELEASED FOR  
CONSTRUCTION

**MJC  
OFFICE  
SUITE  
(SUITE B)  
ELEVATIONS**

**ID304**

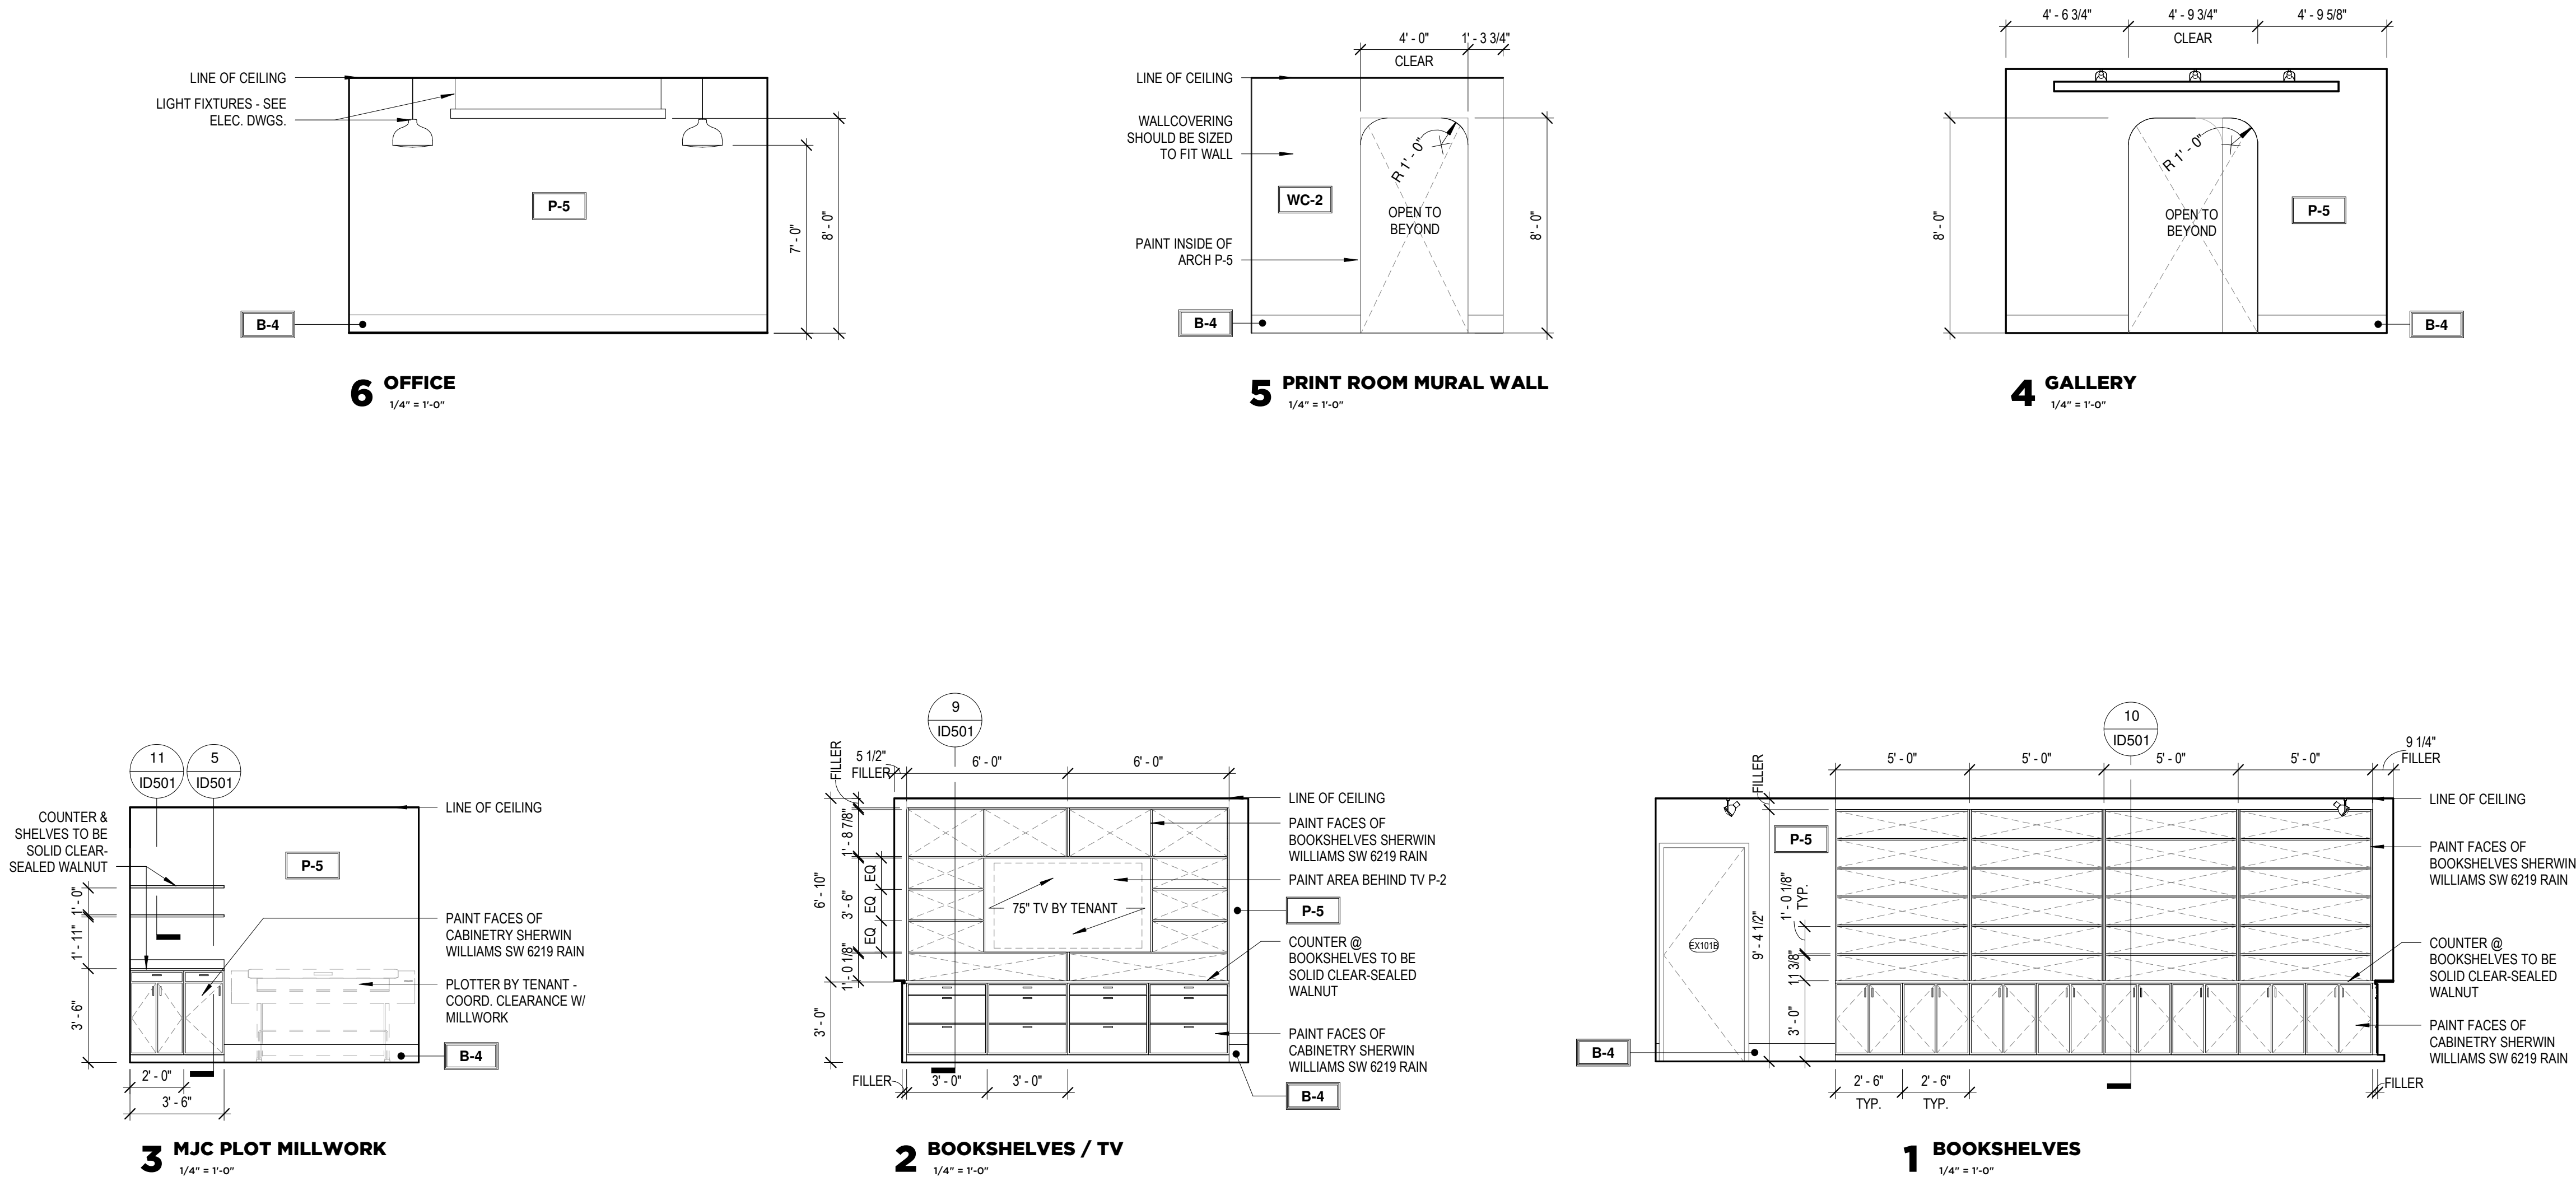

**BASE MATERIAL SCHEDULE**

| Type | PRODUCT NAME   | PRODUCT STYLE #             | FINISH              | MANUFACTURER     | CONTACT      | DIMENSIONS | GROUT COLOR | GROUT JOINT | GROUT MANUFACTURER | INSTALLATION                            | NOTES                                                                 |
|------|----------------|-----------------------------|---------------------|------------------|--------------|------------|-------------|-------------|--------------------|-----------------------------------------|-----------------------------------------------------------------------|
| B-1  | RUBBER BASE    | CONTOURS NOVEL #45          | BLACK BROWN         | ROPPE            | -            | 8"         | N/A         | N/A         | N/A                |                                         |                                                                       |
| B-2  | TILE BASE      | VENEZIANA GRAPHITE & WHITE  | POLISHED            | TRINITY SURFACES | RACHEL MOORE | 8"x8"      | TBD         | 1/16"       | TBD                | ALTERNATE GRAPHITE & WHITE - SEE DETAIL | INSTALL SCHLUTER DILEX-AHKA IN BRONZE AT TRASITION FROM WALL TO FLOOR |
| B-3  | RUBBER BASE    | PINNACLE                    | 139 DEEP NAVY       | ROPPE            | -            | 6"         | N/A         | N/A         | N/A                |                                         |                                                                       |
| B-4  | WOOD BASE TRIM | RB-9602 SPEED BASE MOULDING | PAINT TO MATCH ADJ. | RANDALL BROTHERS | -            | 8"         | N/A         | N/A         | N/A                |                                         |                                                                       |

**WALL MATERIAL FINISH SCHEDULE**

| Type | PRODUCT NAME                           | PRODUCT STYLE #          | FINISH          | MANUFACTURER           | CONTACT     | DIMENSIONS | GROUT COLOR | GROUT JOINT | GROUT MANUFACTURER | INSTALLATION   | NOTES                        |
|------|----------------------------------------|--------------------------|-----------------|------------------------|-------------|------------|-------------|-------------|--------------------|---|------------------------------|
| P-1  | SW PRO-MAR 400 ZERO VOC INTERIOR LATEX | SW 9180 AGED WHITE       | EGGSHELL U.N.O. | SHERWIN WILLIAMS       | N/A         | N/A        | N/A         | N/A         | N/A                |   | PROVIDED & INSTALLED BY G.C. |
| P-2  | SW PRO-MAR 400 ZERO VOC INTERIOR LATEX | SW 7069 IRON ORE         | EGGSHELL U.N.O. | SHERWIN WILLIAMS       | N/A         | N/A        | N/A         | N/A         | N/A                |   | PROVIDED & INSTALLED BY G.C. |
| P-3  | SW PRO-MAR 400 ZERO VOC INTERIOR LATEX | SW 7012 CREAMY           | EGGSHELL U.N.O. | SHERWIN WILLIAMS       | N/A         | N/A        | N/A         | N/A         | N/A                |   | PROVIDED & INSTALLED BY G.C. |
| P-4  | SW PRO-MAR 400 ZERO VOC INTERIOR LATEX | SW 9060 CONNORS LAKE     | EGGSHELL U.N.O. | SHERWIN WILLIAMS       | N/A         | N/A        | N/A         | N/A         | N/A                |   | PROVIDED & INSTALLED BY G.C. |
| P-5  | SW PRO-MAR 400 ZERO VOC INTERIOR LATEX | SW 7531 CANVAS TAN       | EGGSHELL U.N.O. | SHERWIN WILLIAMS       | N/A         | N/A        | N/A         | N/A         | N/A                |   | PROVIDED & INSTALLED BY G.C. |
| WC-1 | ALL ABOUT GEO                          | ROSE BEIGE               | -               | MDC INTERIOR SOLUTIONS |             | N/A        | N/A         | N/A         | N/A                |   | PROVIDED & INSTALLED BY G.C. |
| WC-2 | ROMANTIC LANDSCAPE                     | NEUTRAL                  | WALL MURAL      | PHOTOWALL              | -           | N/A        | N/A         | N/A         | N/A                |   | PROVIDED & INSTALLED BY G.C. |
| WP-1 | LAMINATE PANELING                      | 5795-NG CAMEL ELM        | NATURAL GRAIN   | FORMICA                | -           | N/A        | N/A         | N/A         | N/A                | USE FRY REGLET MILLWORK 1/2" REVEAL BWV PANELS IN BRONZE; USE MILLWORK FRY REGLET MILLWORK TERMINATION IN BRONZE AT EXPOSED EDGES | PROVIDED & INSTALLED BY G.C. |
| WP-2 | LAMINATE PANELING                      | 6932-NG MACCHIATO WALNUT | NATURAL GRAIN   | FORMICA                | -           | N/A        | N/A         | N/A         | N/A                | USE FRY REGLET MILLWORK 1/2" REVEAL BWV PANELS IN BRONZE; USE MILLWORK FRY REGLET MILLWORK TERMINATION IN BRONZE AT EXPOSED EDGES | PROVIDED & INSTALLED BY G.C. |
| WT-1 | ARTEFINO ELEMENT                       | CHARCOAL AR36            | MATTE           | DALTILE                | N/A         | N/A        | N/A         | N/A         | N/A                | 1/2 RUNNING BOND W/ SHORT SIDE PARALLEL TO GROUND                                                                                 | PROVIDED & INSTALLED BY G.C. |
| WT-2 | KAI TRI-STACKED                        | BLACK                    | GLOSSY          | TILEBAR                | EMILY HATCH | 1X4"       | TBD         | TBD         | TBD                | STACKED W/ SHORT SIDE PARALLEL TO GROUND                                                                                          | PROVIDED & INSTALLED BY G.C. |