

#	DATE	TITLE

PROJECT NUMBER:  
00-000


1167 PACE ST. — PHASE I  
1167 PACE ST, COVINGTON, GA

SYSTEMS PLAN

E301

THIS DRAWING AND THE FILE FROM WHICH IT HAS BEEN CREATED ARE AN INSTRUMENT OF SERVICE FOR THIS PROJECT. THESE DOCUMENTS ARE THE SOLE PROPERTY OF THE ARCHITECT, AND ANY USE OF THESE DOCUMENTS FOR PURPOSES OTHER THAN THOSE ASSOCIATED WITH THIS PROJECT IS STRICTLY PROHIBITED.

RELEASED FOR CONSTRUCTION

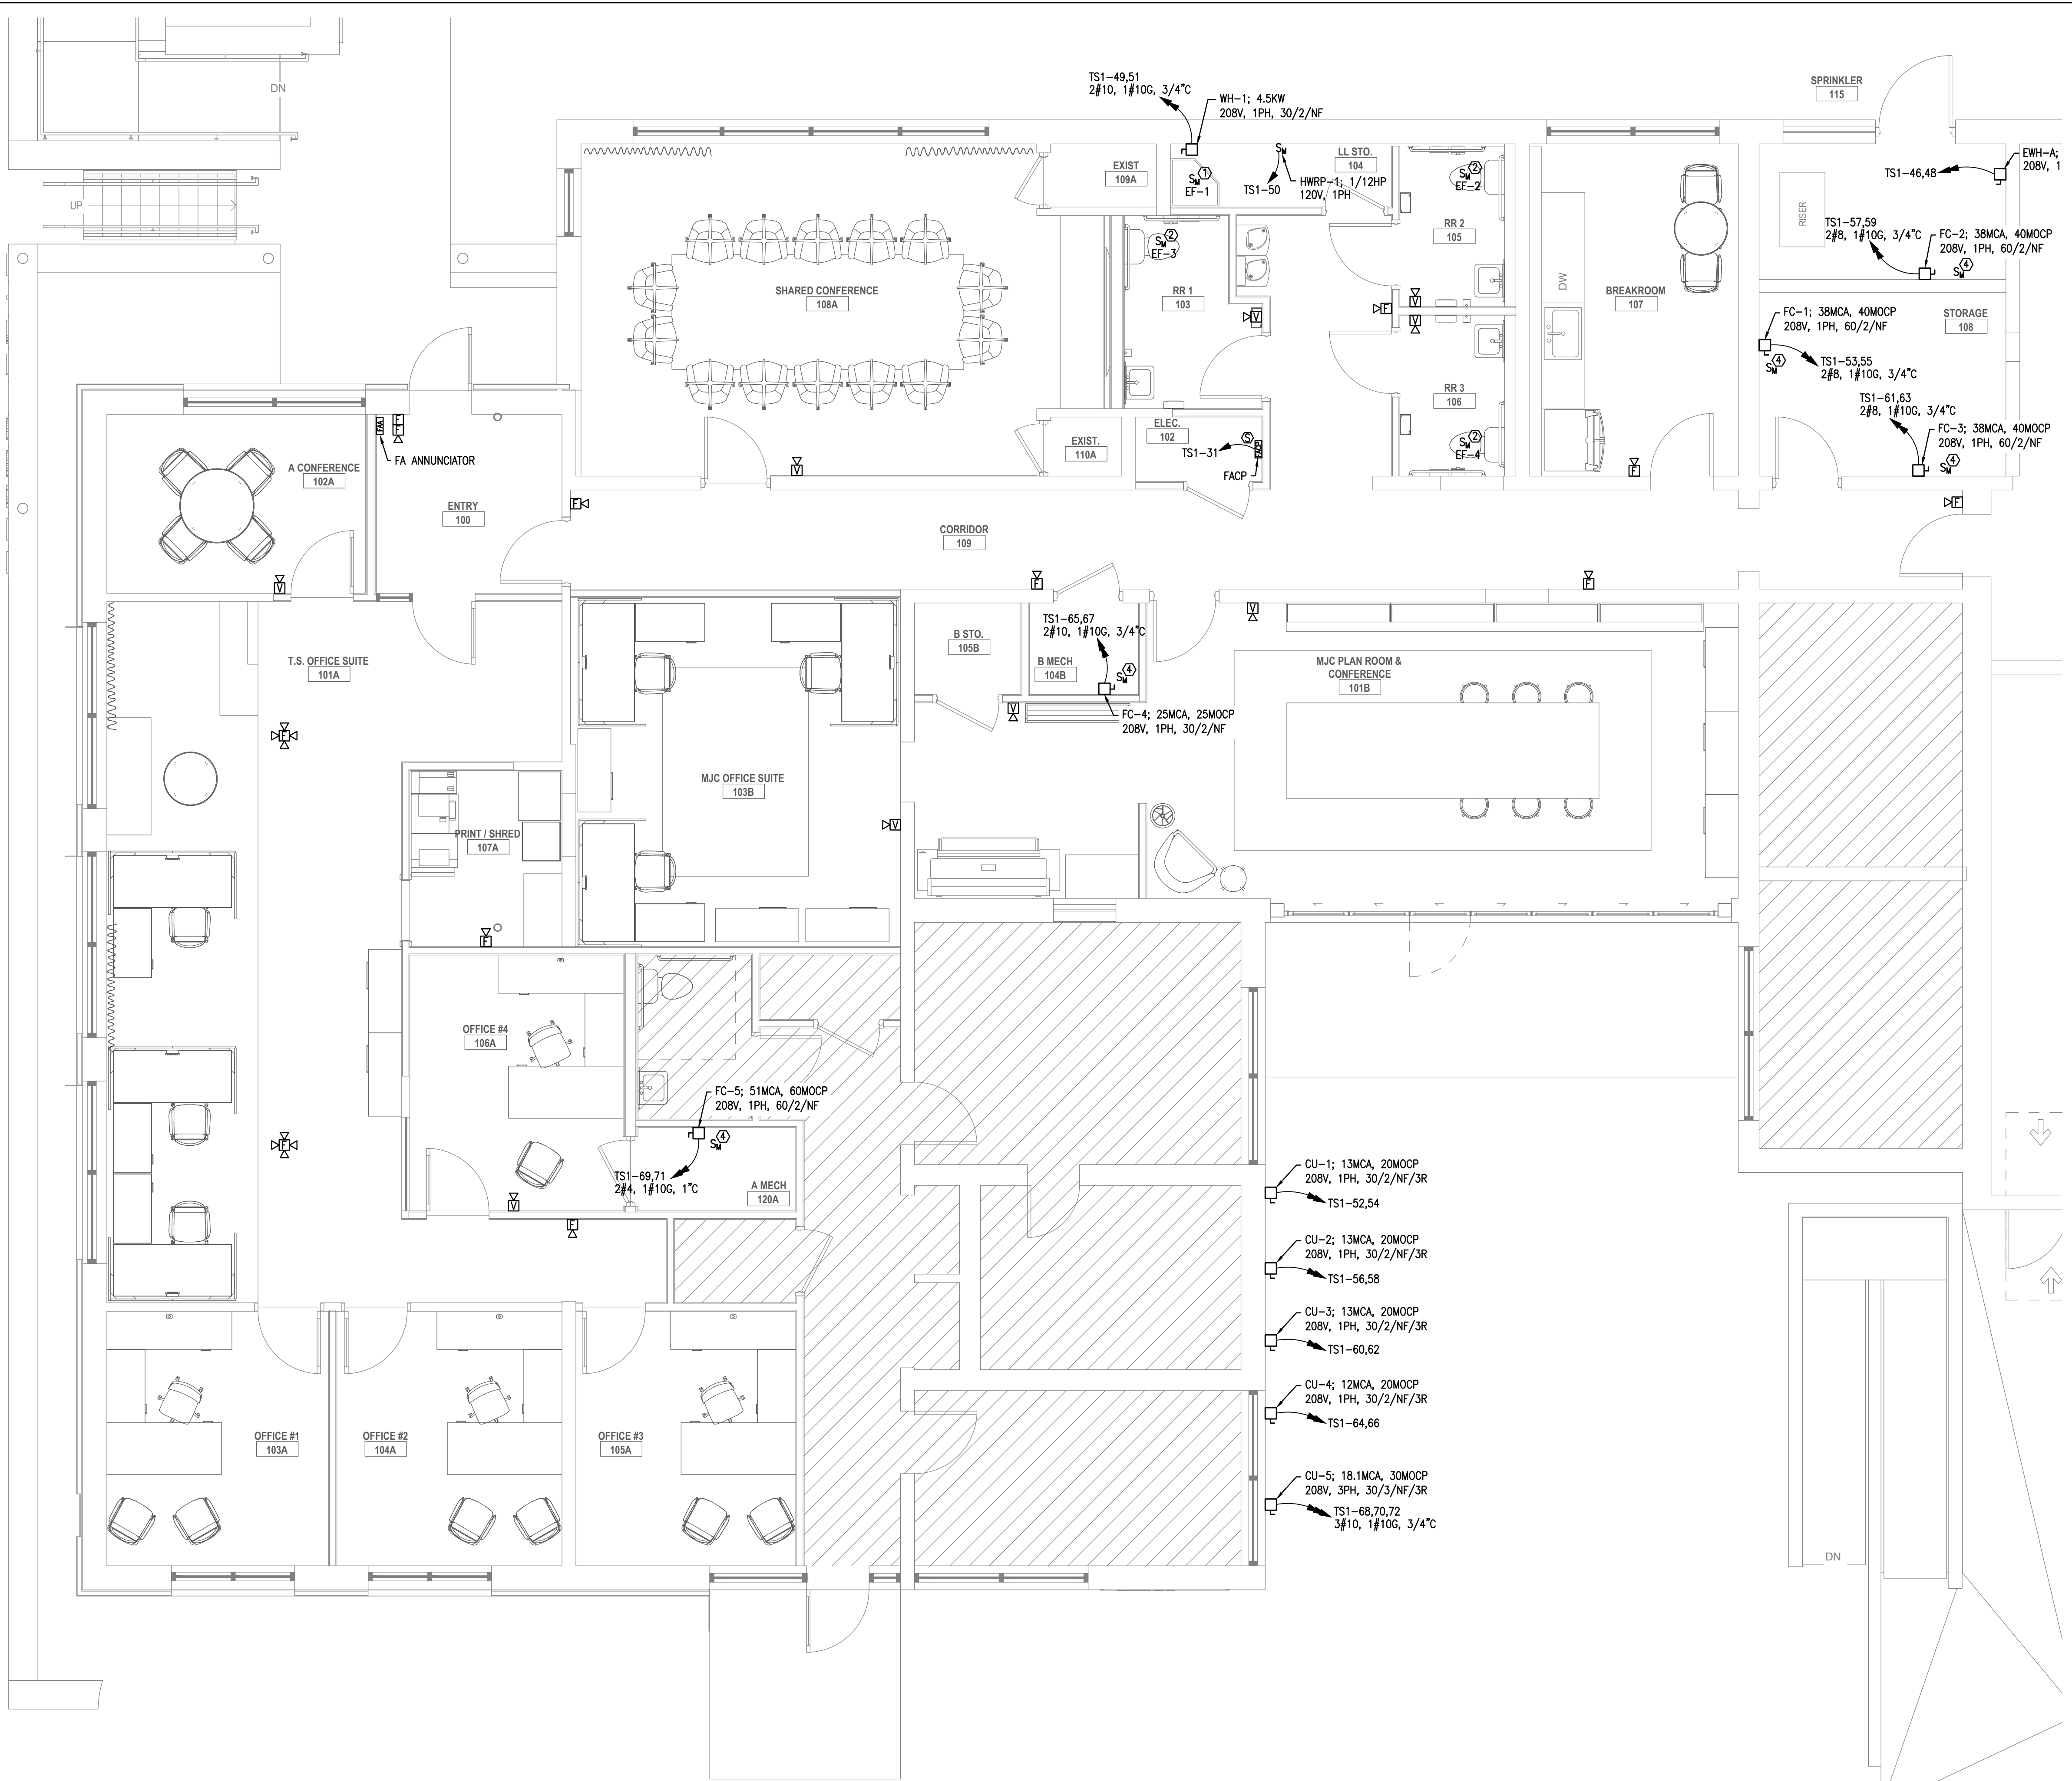

- KEYNOTES:**
- ① EXHAUST FAN; 35W, 120V, 1PH. CONNECT TO NEAREST AVAILABLE 120V-1P CIRCUIT. WIRE FAN FOR CONTINUOUS OPERATION.
  - ② EXHAUST FAN; 16W, 120V, 1PH. CONNECT TO LOCAL LIGHTING CIRCUIT VIA SWITCH.
  - ③ UNIT PROVIDED WITH INTEGRAL DISCONNECTING MEANS. COORDINATE EXACT REQUIREMENTS WITH MECHANICAL.
  - ④ MOTORIZED DAMPER; 120V, 1PH. CONNECT TO NEAREST AVAILABLE 120V-1P CIRCUIT. COORDINATE EXACT LOCATION WITH MECHANICAL.

1 SYSTEMS PLAN - FIRST FLOOR